


CONTIGUOUS FRONT ELEVATION

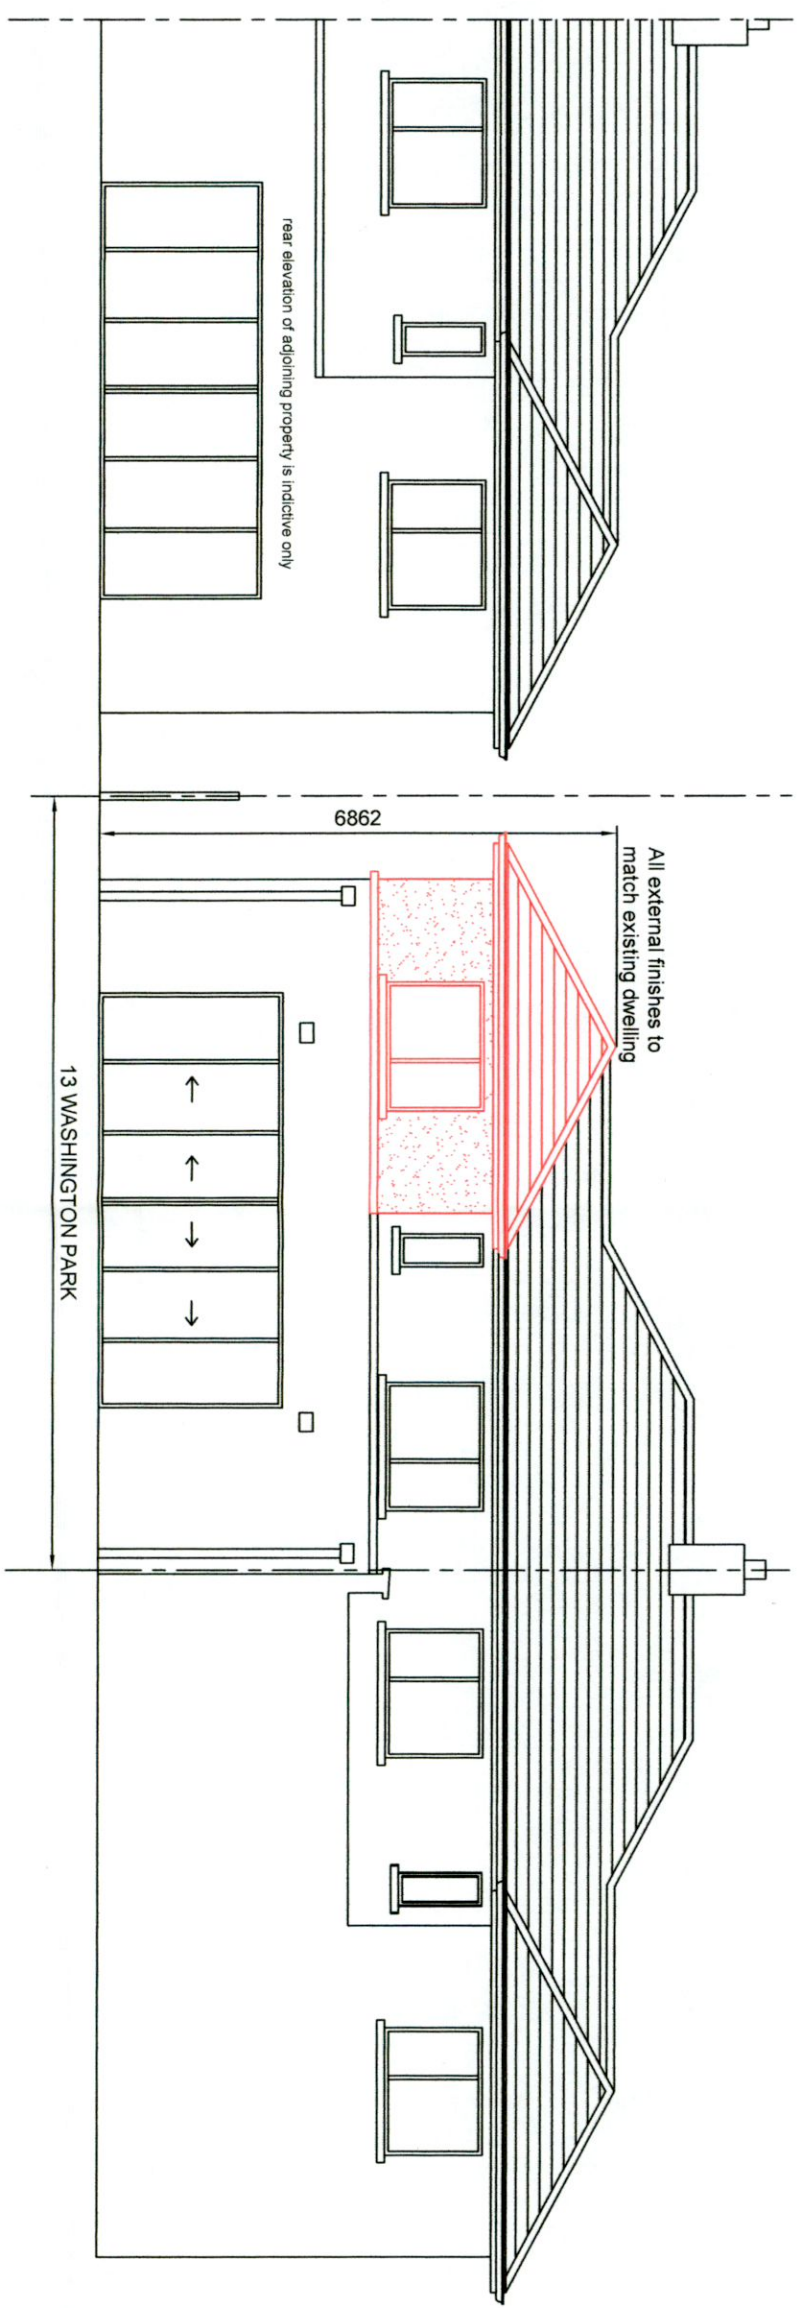

CONTIGUOUS REAR ELEVATION

lcdp
Liam Cullen Design & Planning

44 Ballinleer Crescent, Dublin 16. Tel: 087 9403779 e-mail: liamcullen@icddp.com

CLIENT	SILE KELLY & PHILIP WALLACE
PROJECT TITLE	13 WASHINGTON PARK, RATHFARNHAM, DUBLIN 16
DRAWING TITLE	PROPOSED CONTIGUOUS FRONT & REAR ELEVATIONS

SCALE	1:100	PROJECT STAGE	planning	REV.
DRAWN	L. Cullen	DRAWING NUMBER	22.132.PD05	
CHECKED				
DATE	Nov. 2022			

Note: Do not scale this drawing, only stated dimensions to be used. Any discrepancies to be immediately notified to Liam Cullen. All dimensions to be checked on site. This drawing is protected by copyright and is the property of Liam Cullen. Any disclosure, copying, reproduction or distribution of this information without written authorisation is prohibited and will be deemed a breach of copyright.