


Existing Site Plan  
Scale 1:100

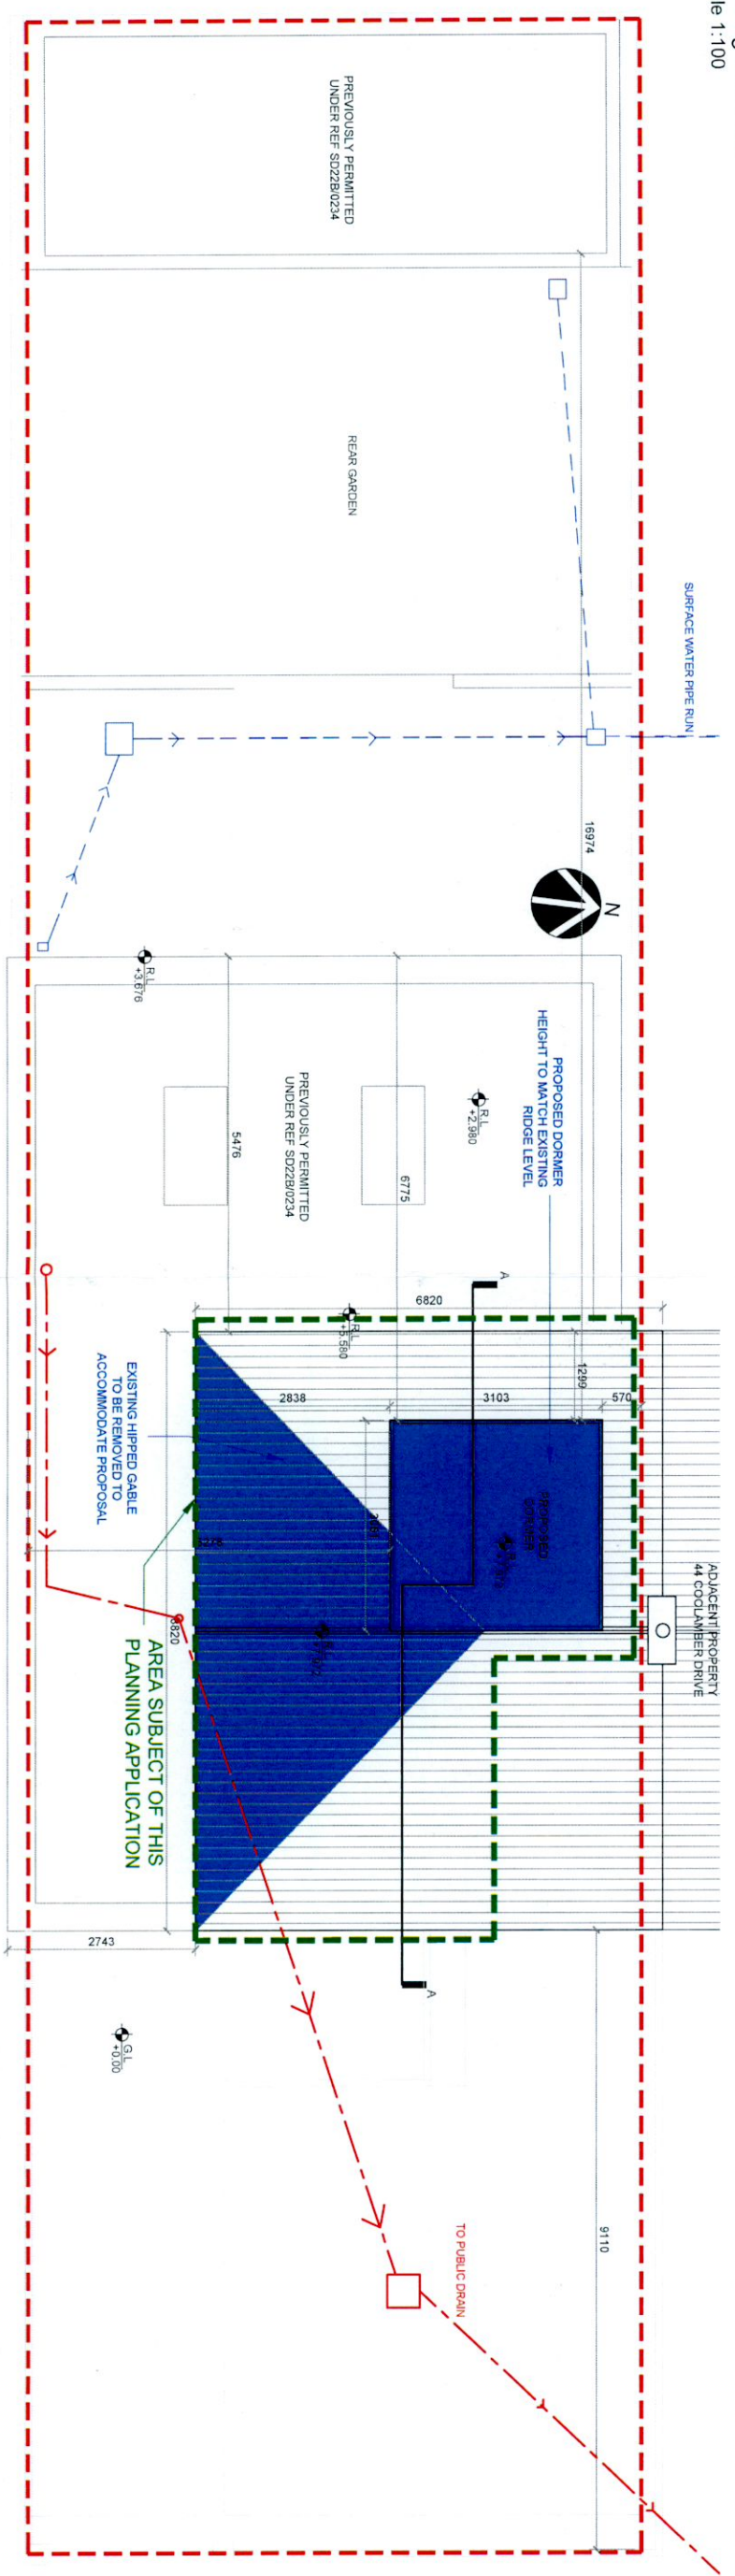

Proposed Site Plan  
Scale 1:100

NOTES:  
© The drawing is copyright. Figured dimensions only to be taken from this drawing. All dimensions to be checked on site. Module Design Ltd to be informed immediately of any discrepancies before work proceeds.

REV	DATE	DESCRIPTION	ISSUED	REV	DATE	DESCRIPTION	ISSUED

CLIENT NAME  
**JAMES WALSH**

DRAWN: **POB**  
CHECKED: **MON**  
PAGE SIZE: **A3**

DRAWING NO. **45C-MD-XX-XX-DR-A-P1003**  
Pro | On | Level | Loc | Type | Role | No. |

PROJECT NAME:  
**45 COOLAMBER DRIVE  
DUBLIN 24**

DRAWING TITLE:  
**EXISTING/ PROPOSED SITE PLANS**

PROJECT NO. **22049** | DATE: **NOVEMBER 2022** | SCALE: **1:100** | REV.:

**MODULE**  
ARCHITECTURE | DESIGN | PROJECT MANAGEMENT  
1st Floor, 2 Chapel Hill, Lucan, Co. Dublin  
t: +353 1 532 5078 e: hello@module.ie w: www.module.ie

STATUS  
**PLANNING**