
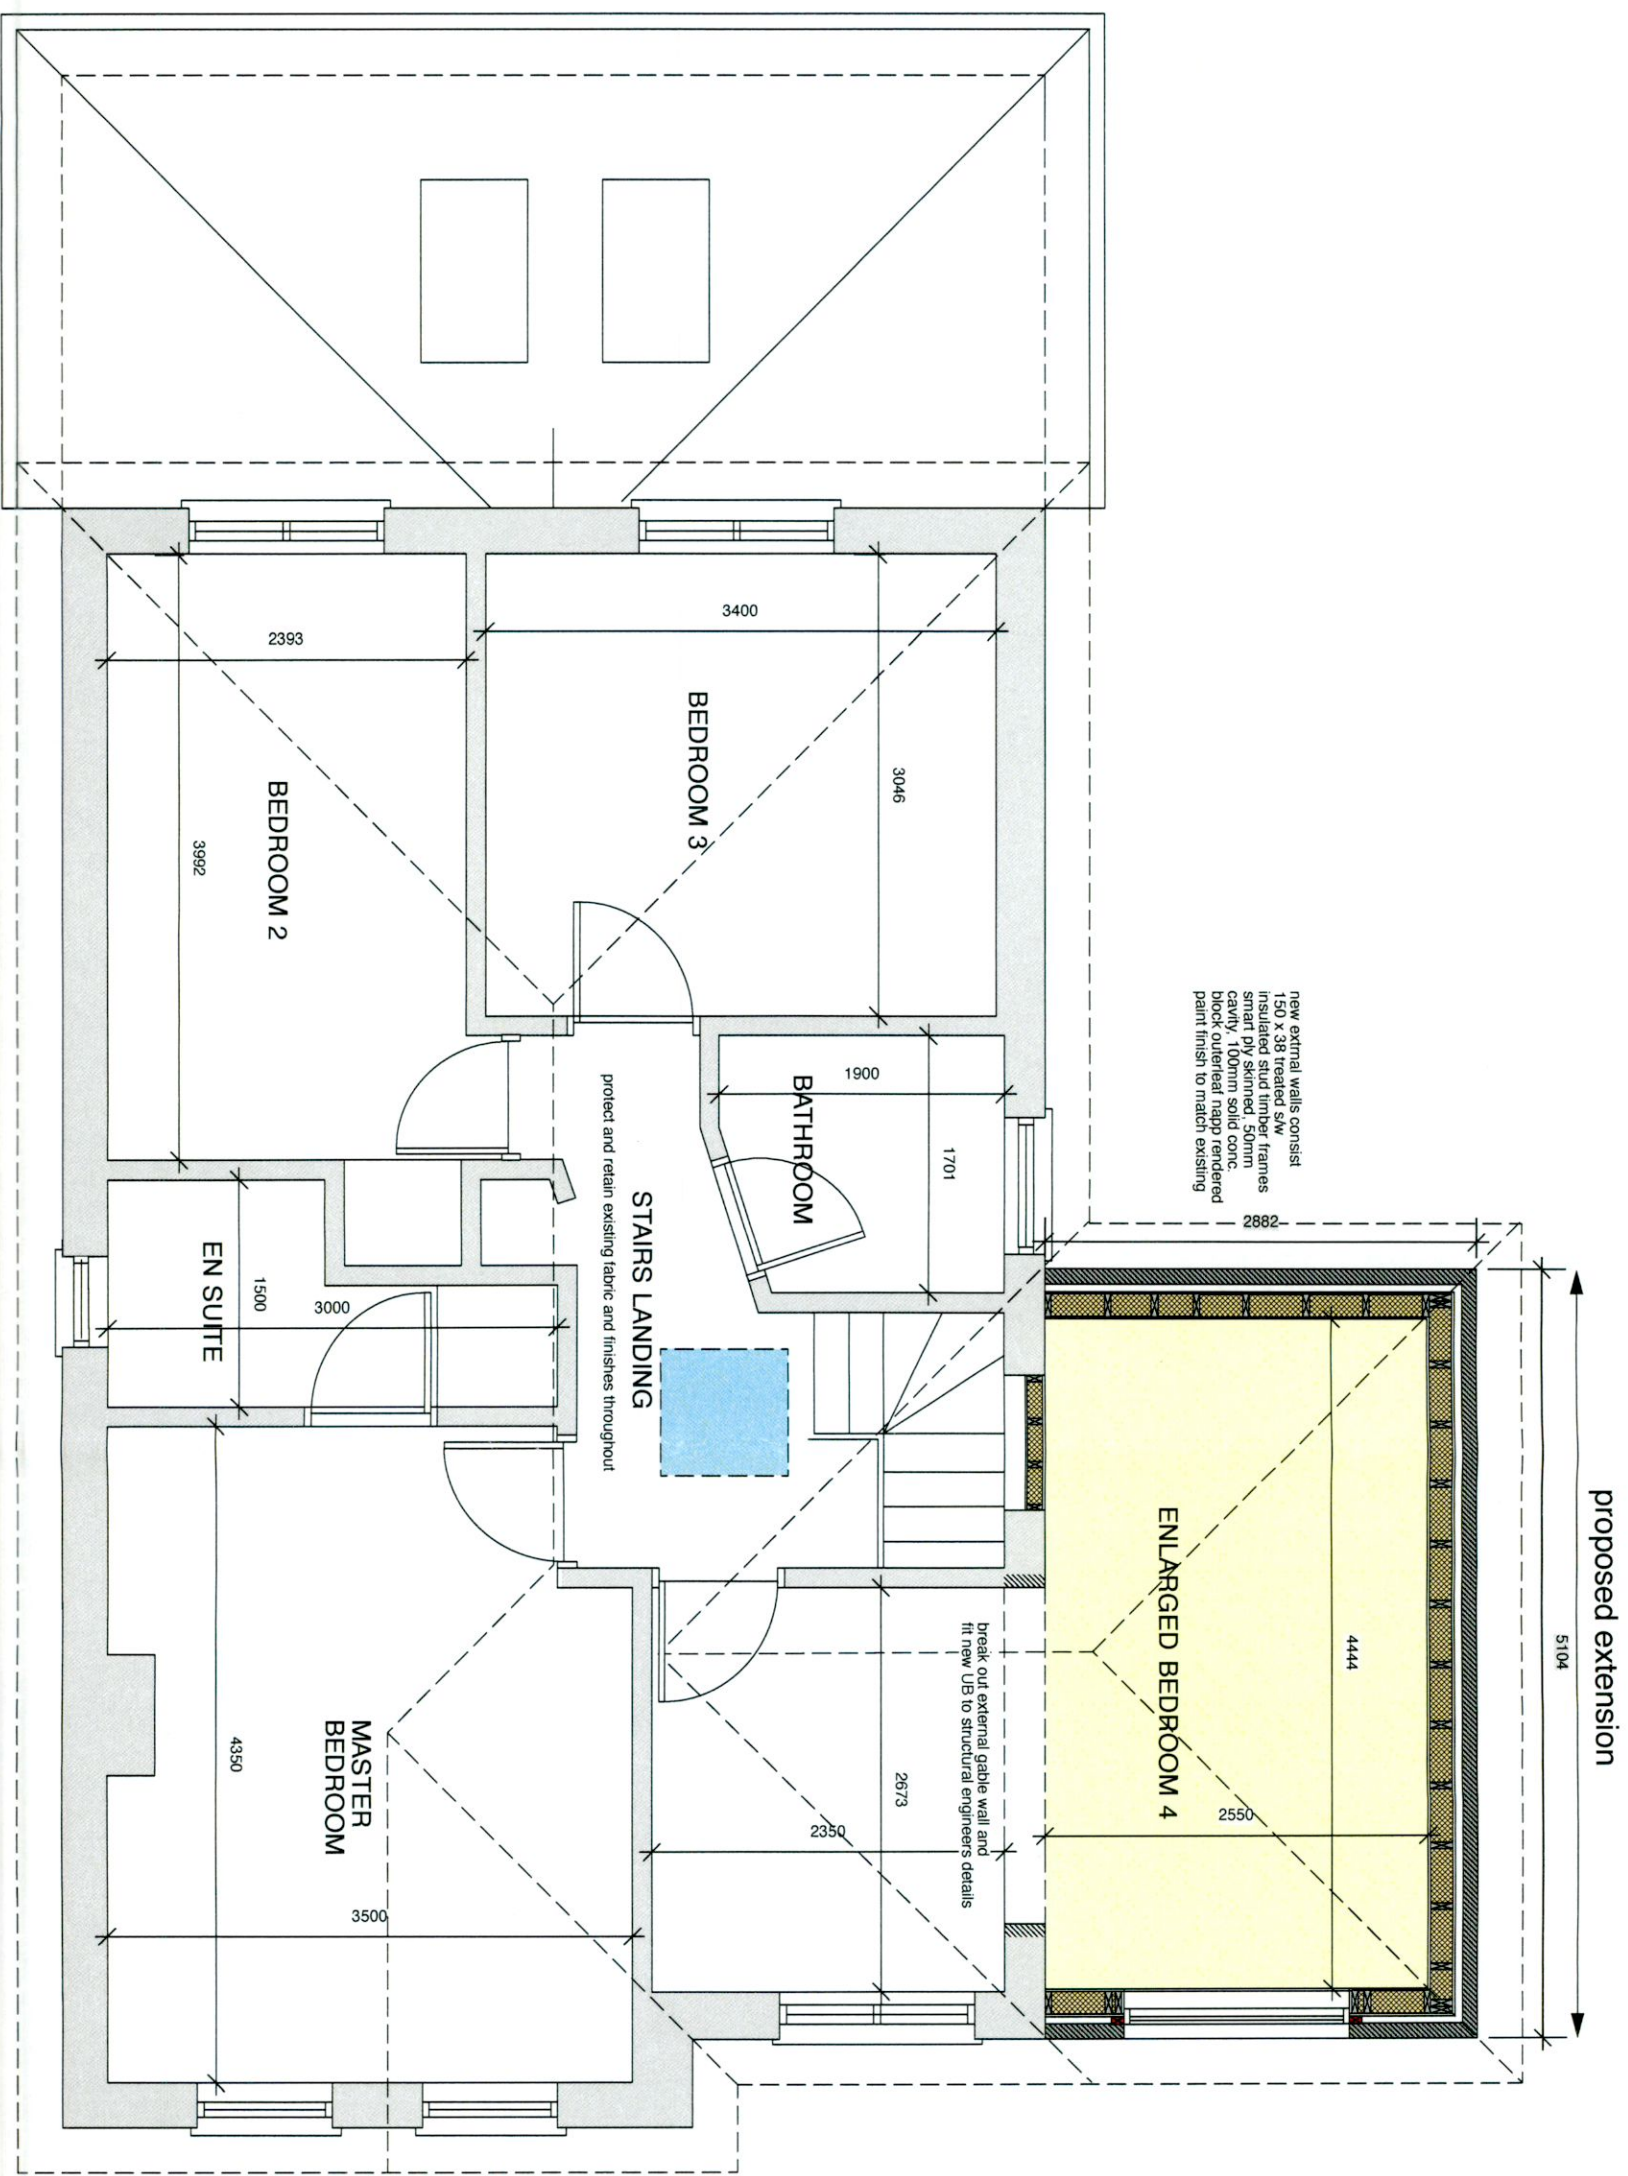


FIRST FLOOR PLAN

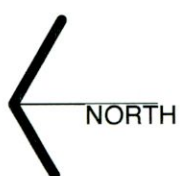

proposed extension
area = 11.32 sq.m.

MHOC CONSULT

Conservation • Project Management • Architecture

6 Stephens Place, Dublin 2, Ireland
Telephone (01) 661 0185 Fax (01) 661 9997 Email info@mhoc.ie Website www.mhoc.ie

CLIENT	Maire Corbin	SCALE	1:50 @A3	DRAWING NO.	220904-PP-02	JOB NO.	220904
JOB DESCRIPTION	49 Wainfort Manor Crescent Dublin 6W	DATE	October 2022				
DRAWING TITLE	Proposed Alterations/Extension: FIRST FLOOR PLAN						