


**PROPOSED FRONT (EAST) CONTIGUOUS ELEVATION**  
SCALE 1:100

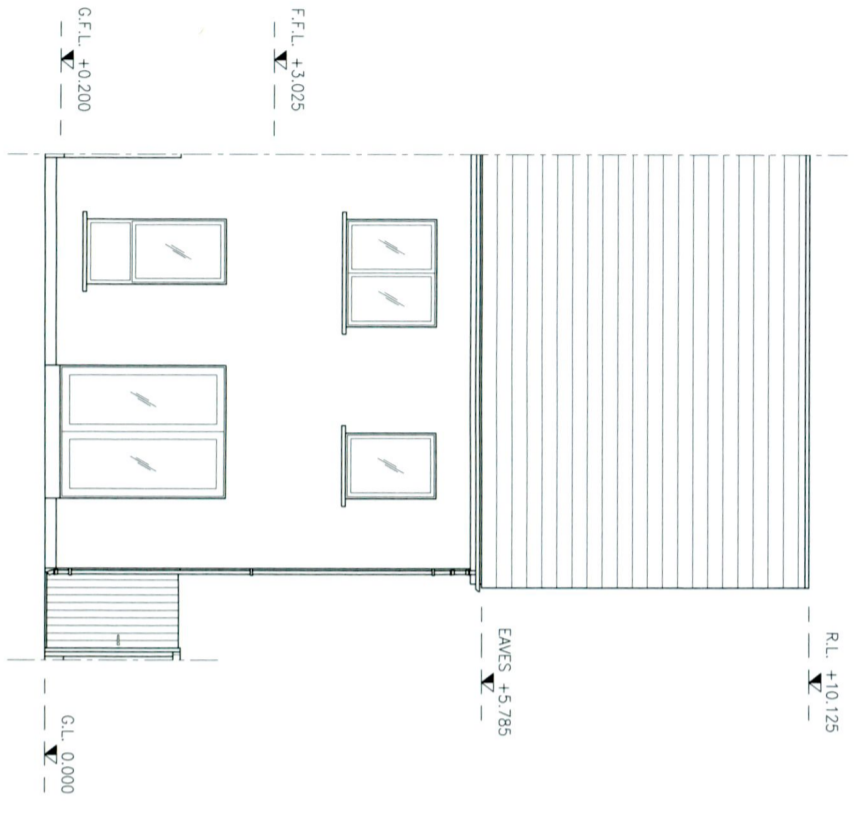


**REAR (WEST) ELEVATION - NO CHANGE**  
SCALE 1:100


A3

ISSUED		PLANNING		DRAWING NAME	
CLIENT	MATTHEW KARIVELL GHEEVARUGHESSE	PROPOSED ELEVATIONS & SECTIONS SHEET 1 OF 2		DRAWING No.	AR-06
PROJECT NAME	EXTENSION & RENOVATION WORKS TO 12 SHACKLETON SQUARE, LUCAN, CO. DUBLIN	REVISION	P	SCALE	1:100
REV	DATE	DESCRIPTION	ROC	DATE	DRAWN DATE
P	11/11/22	ISSUED FOR PLANNING	ROC		28.10.22
			ROC		
			ROC		




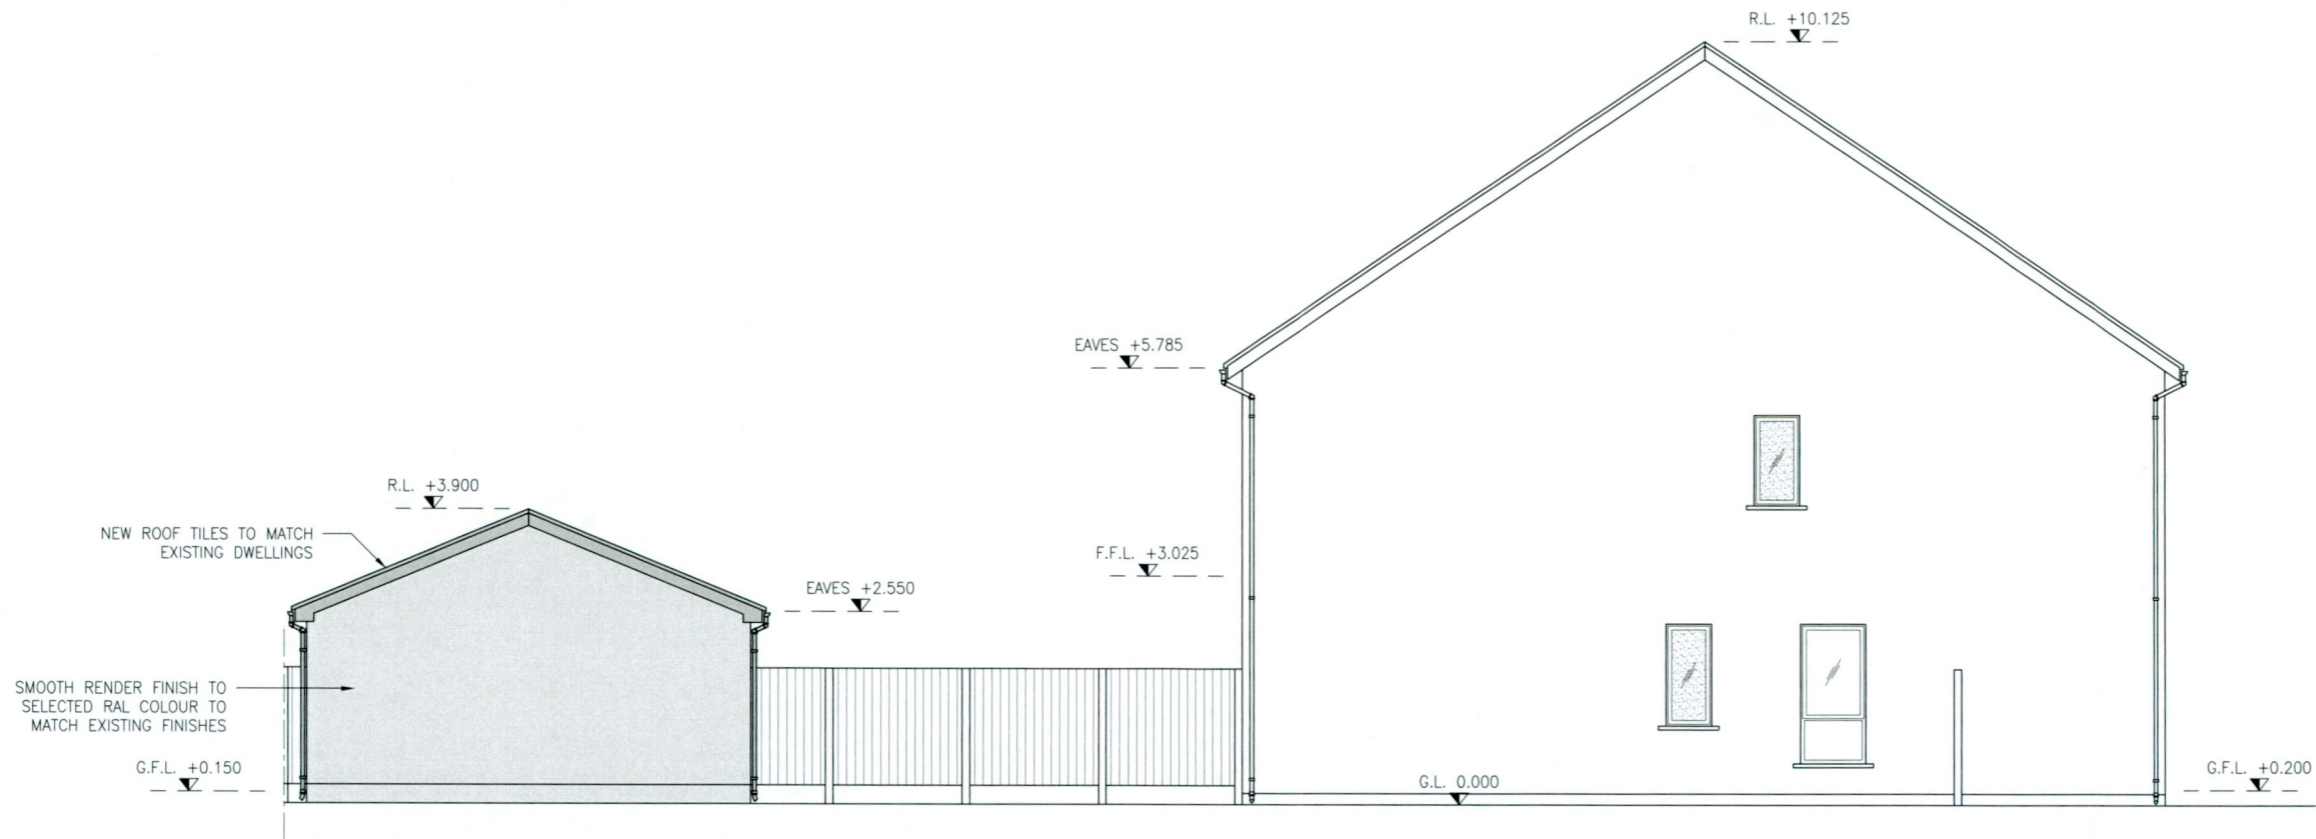

**PROPOSED SIDE (SOUTH) ELEVATION**  
SCALE 1:100

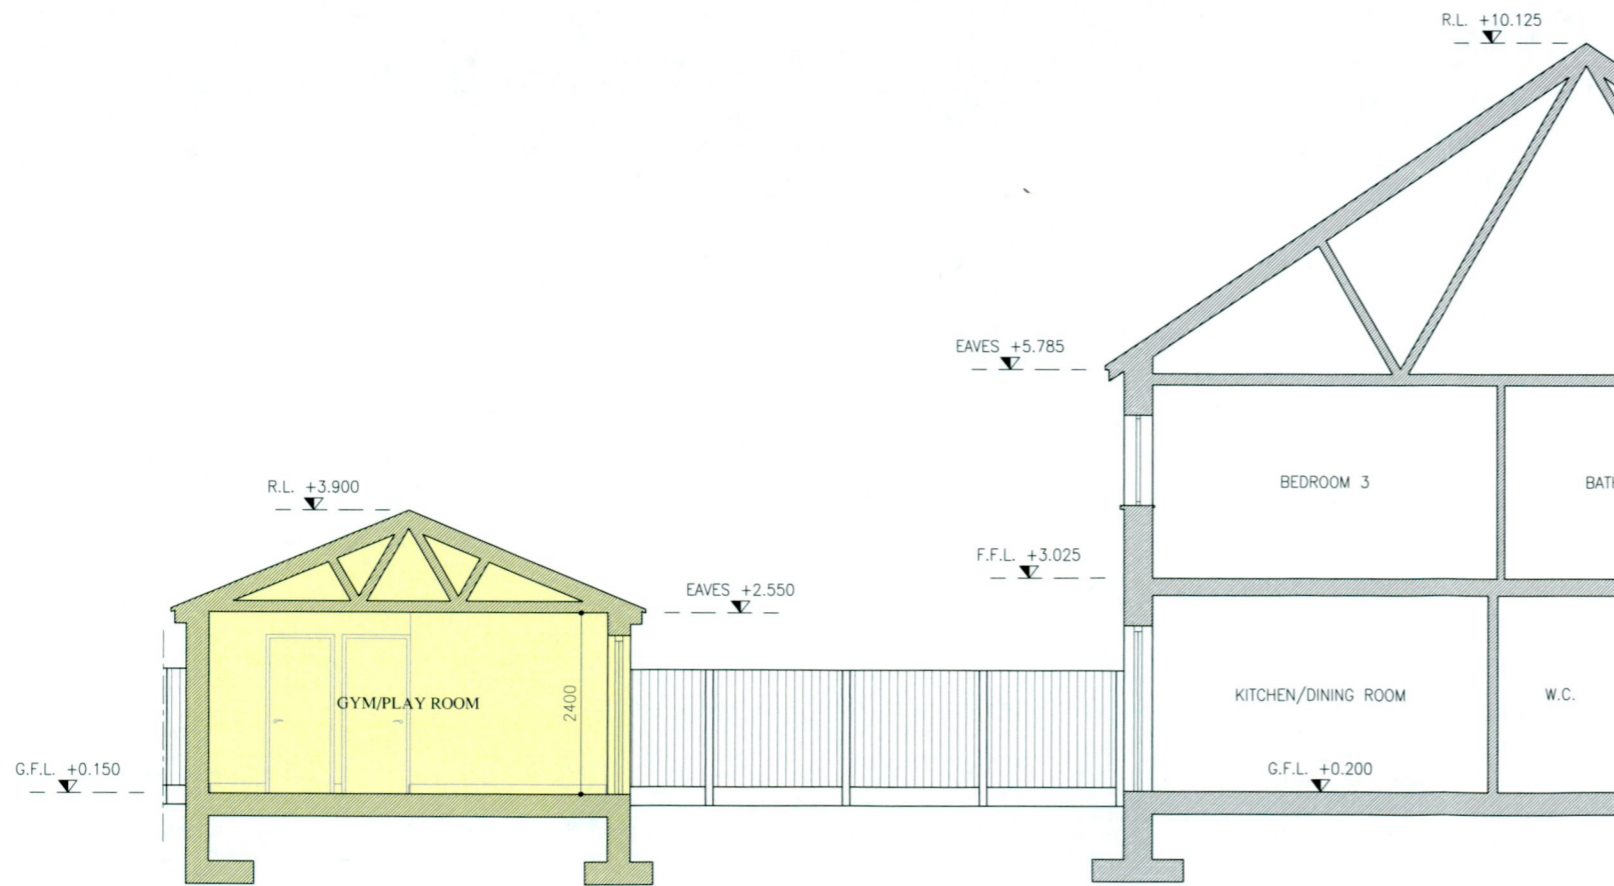

**PROPOSED SECTION A-A**  
SCALE 1:100

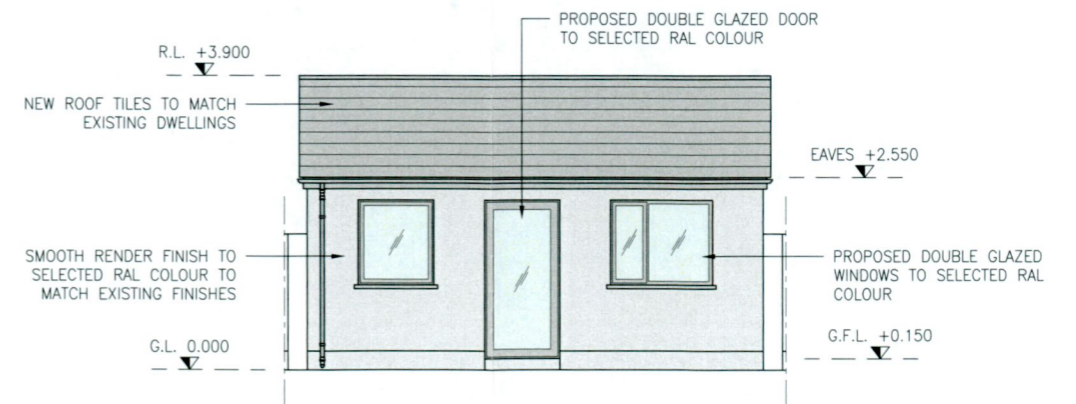

**PROPOSED GARDEN BUILDING FRONT ELEVATION**  
SCALE 1:100

				ISSUED		DRAWING NAME	
				<b>PLANNING</b>		<b>PROPOSED ELEVATIONS &amp; SECTIONS SHEET 2 OF 2</b>	
				CLIENT		DRAWING No.	
				MATHIEW KARUVELIL GHEEVARUGHESE 12 SHACKLETON SQUARE, LUCAN, CO. DUBLIN		<b>AR-07</b>	
				PROJECT NAME		REVISION	
				EXTENSION & RENOVATION WORKS TO 12 SHACKLETON SQUARE, LUCAN, CO. DUBLIN		<b>P</b>	
				SCALE		DRAWN DATE	
				1:100		28.10.22	
P	11.11.22	ISSUED FOR PLANNING	ROC	ROC			
REV	DATE	DESCRIPTION	DWG BY	APPR. BY			