





Site Layout Plan scale 1:500

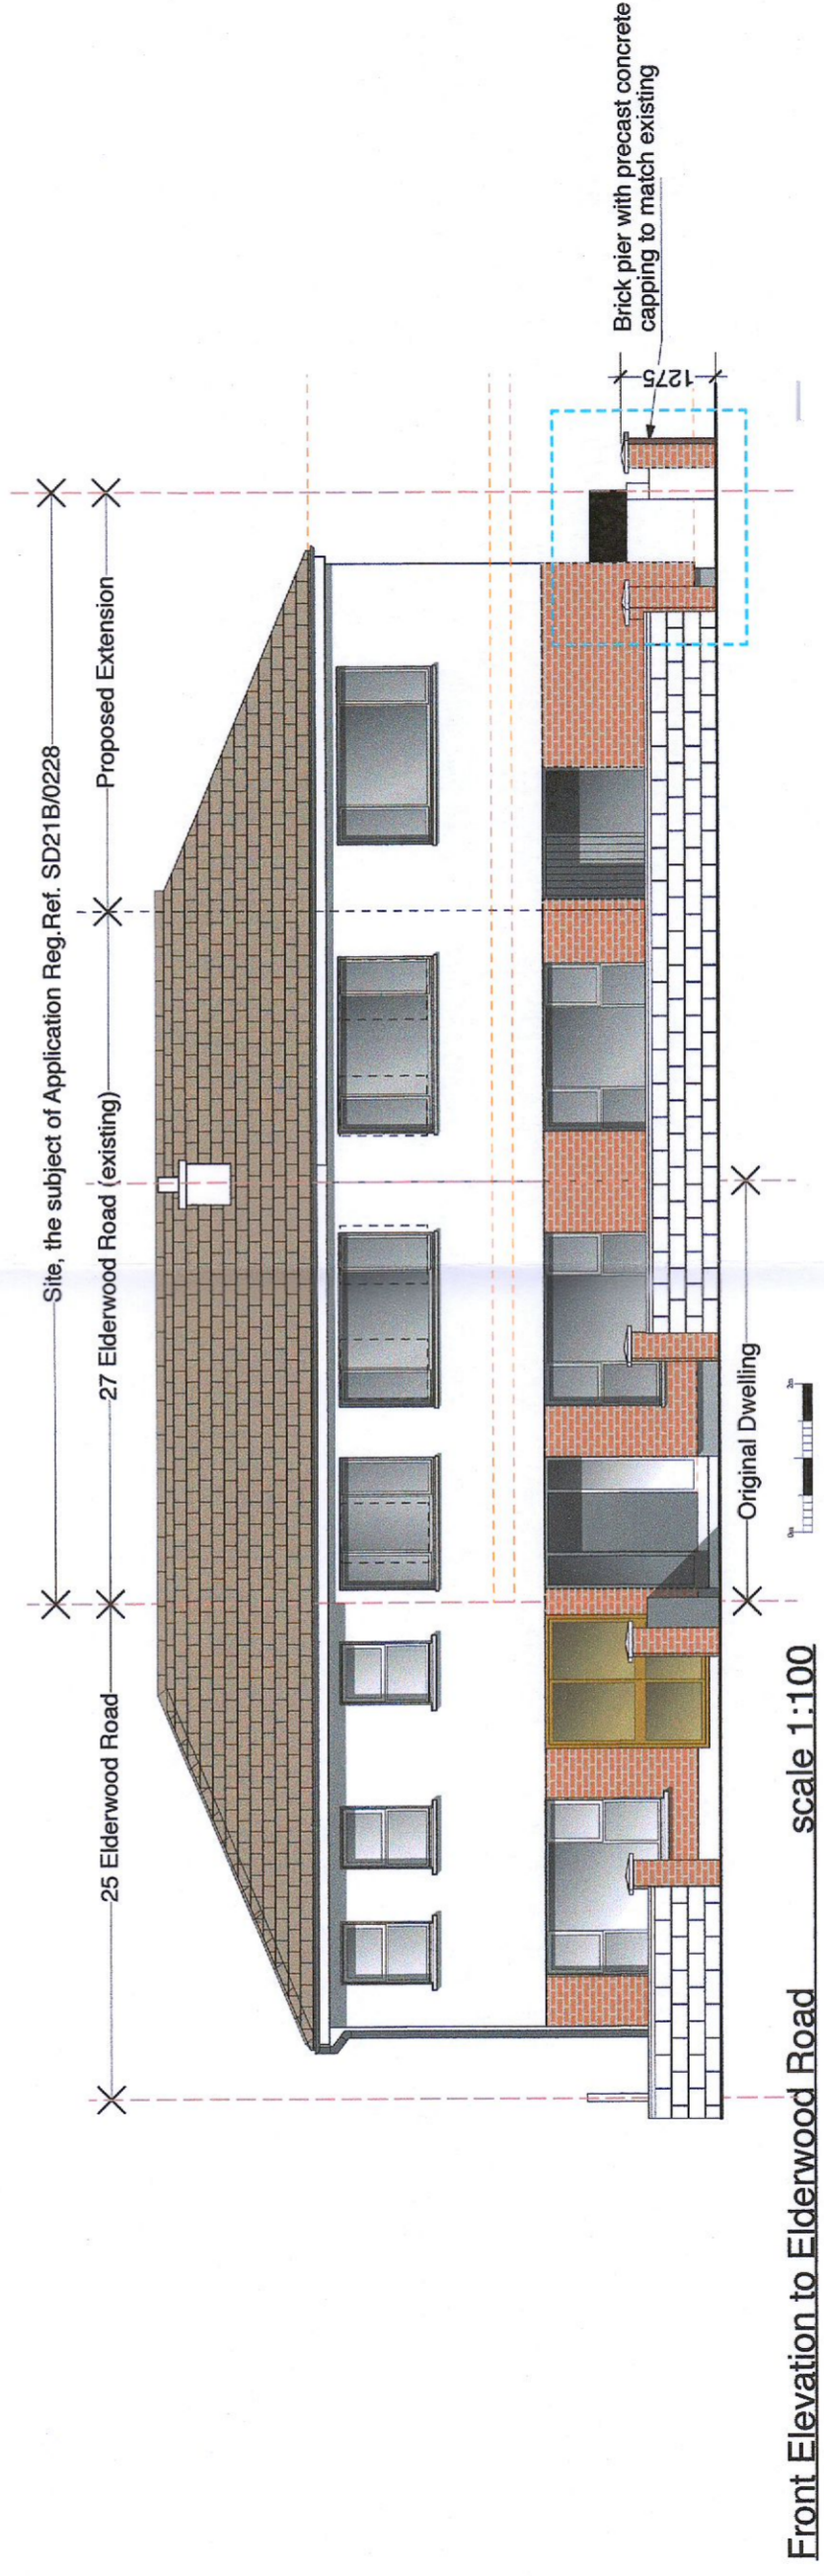

Front Elevation to Elderwood Road scale 1:100

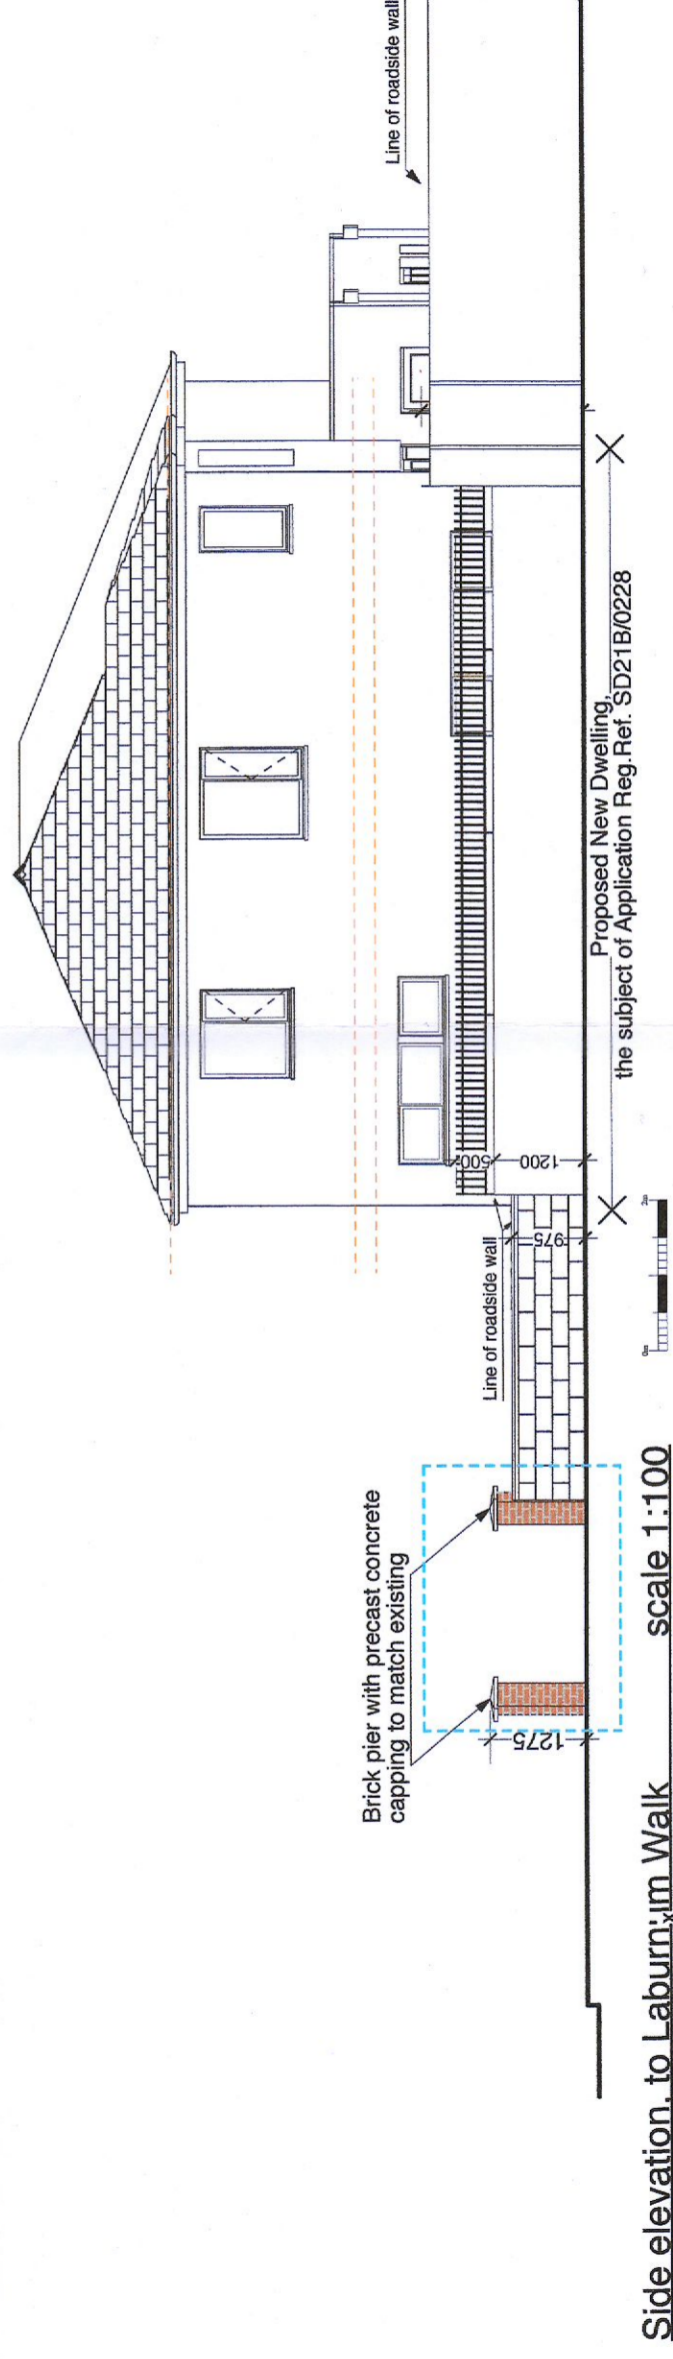

Side elevation, to Laburnum Walk scale 1:100

02.12.2022

RIAI
Practice Member
2021

Practice Accredited in Conservation
G3

Outline of Site, the subject of the current Application
Outline of proposed Extensions



modarchitect.ie

ES, Georges Street Lower, Dun Laoghaire, Co. Dubh. T. 087 247 6592
drawing number
2030
/601
Product
Proposed Alterations @
27 Elderwood Road for
Jean & John Harrington
Title
Site Layout Plan & Elevations Proposed
Drawn by
John Harrington 15th Nov 2022
Checked by
Jean Harrington
© Copyright: This drawing or design may not be reproduced without permission.

Do not scale from this Drawing. Use figured dimensions only. All dimensions to be checked on site. In the event of a discrepancy between the Architects and the other Consultants drawings the Contractor is to inform the Architects immediately.