




Existing Front Elevation
SCALE 1:200

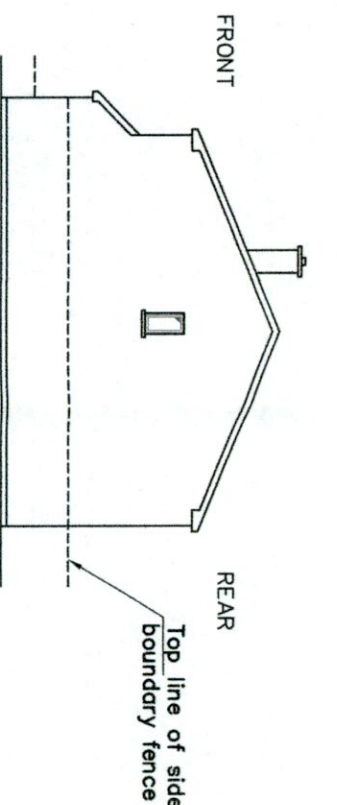


Existing Gable Elevation
SCALE 1:200

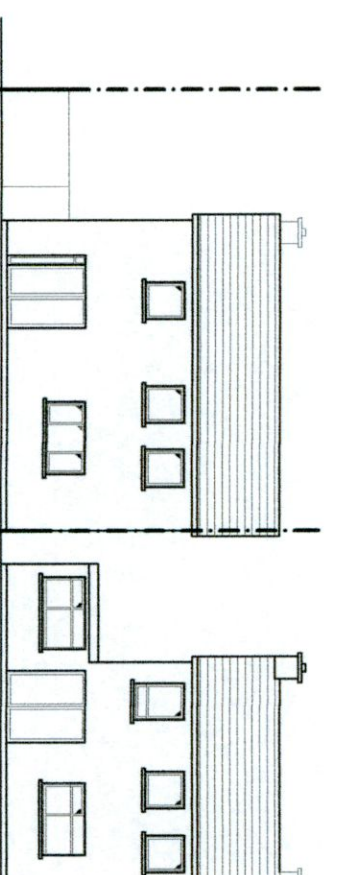


Existing Rear Elevation
SCALE 1:200

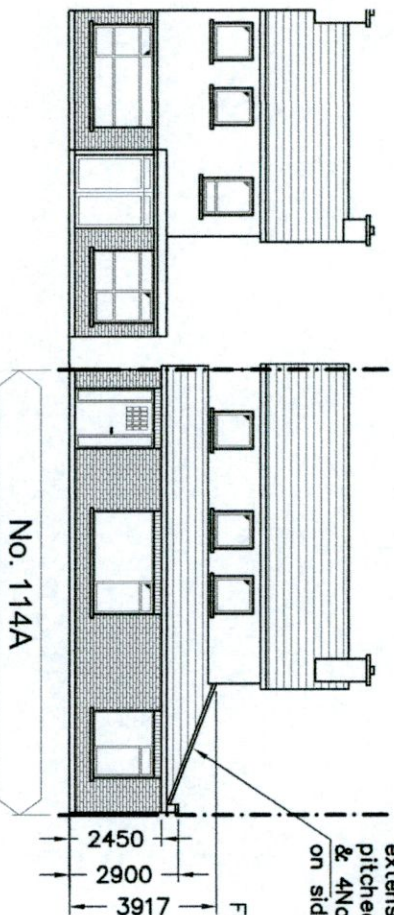


Proposed Front Elevation
SCALE 1:200

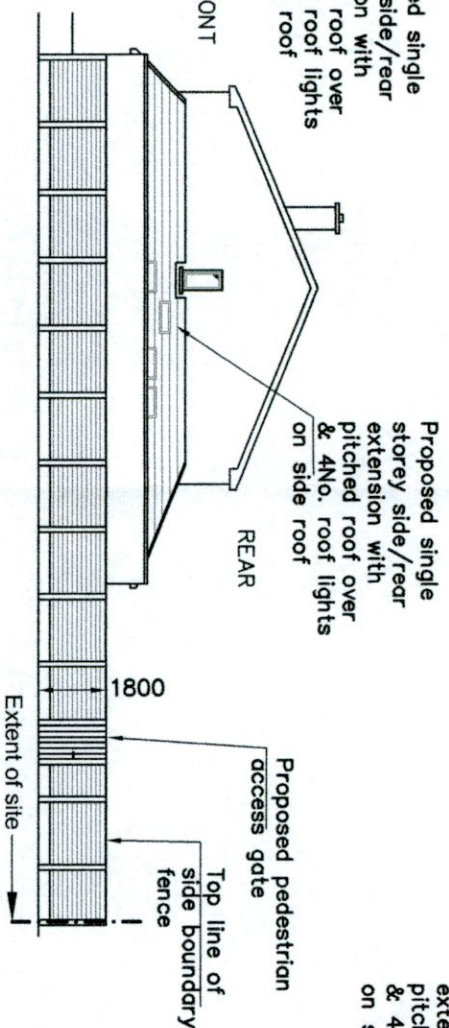

Proposed Gable & Boundary Fence Elevation
SCALE 1:200

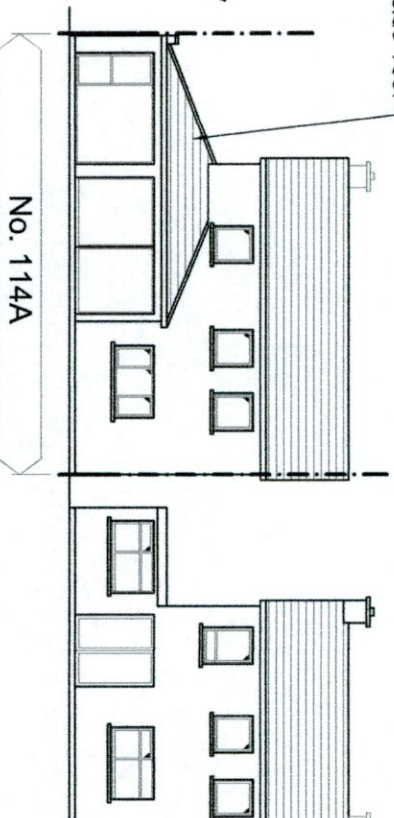

Proposed Rear Elevation
SCALE 1:200

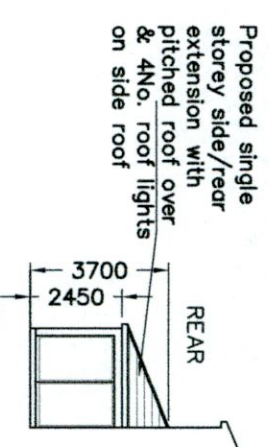

Proposed Side Elevation
of Corner Window
SCALE 1:200

Issued for Planning

P	ISSUED FOR PLANNING	ND	DEC' 2022
REV:	REVISION TITLE:	DRN:	CHD:
			DATE:

AA Architecture

4 CARRIGMORE CLOSE, AYLESBURY,
Dublin 24 - Ph: 01 4148358

CLIENT:

PAUL & REBECCA CONNOR
PROPOSED WORKS AT 114A TEMPLEOGUE
WOOD, TEMPLEOGUE, DUBLIN 6W

TITLE:

**EXISTING & PROPOSED
ELEVATIONS**

SCALE: 1:200
INITIALS: ND
DATE: NOV' 2022

JOB No: S28-4
DRAWING No: 002
REV: P

NOTES:

This drawing is to be read in conjunction with all relevant Engineers drawings.
Do not scale use figured dimensions ONLY.
All dimensions in millimeters unless otherwise stated.
All dimensions to be checked on site.
All building works to comply with current building regulations & in accordance with Homebond Standards.

THIS DRAWING IS ISSUED FOR PLANNING PERMISSION ONLY, AND IS NOT A CONSTRUCTION DRAWING