



Flower Bed/Planting

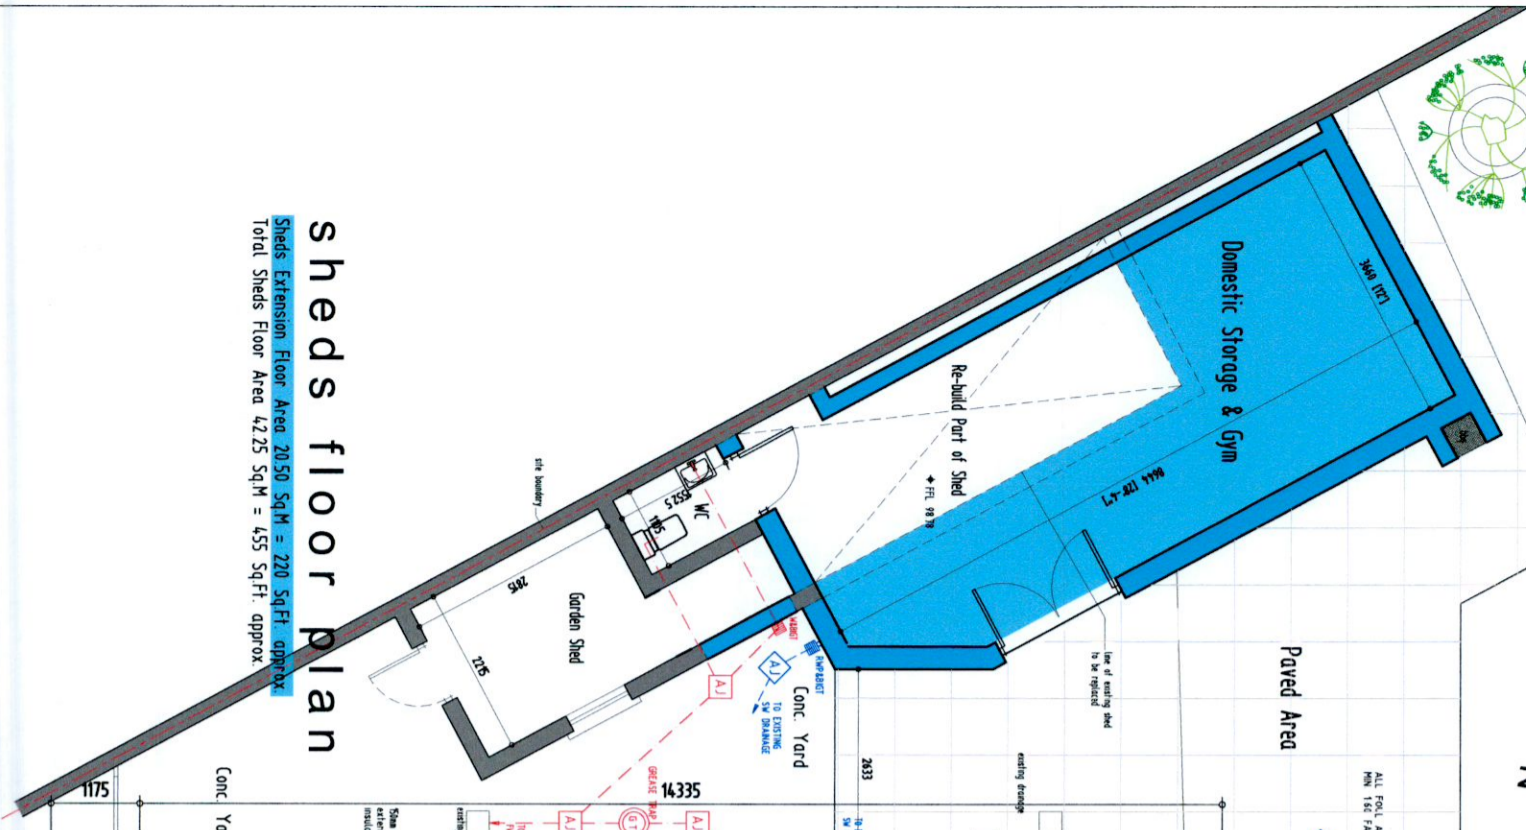

sheds floor plan

Sheds Extension Floor Area 20.50 SqM = 220 SqFt. approx.
 Total Sheds Floor Area 42.25 SqM = 455 SqFt. approx.

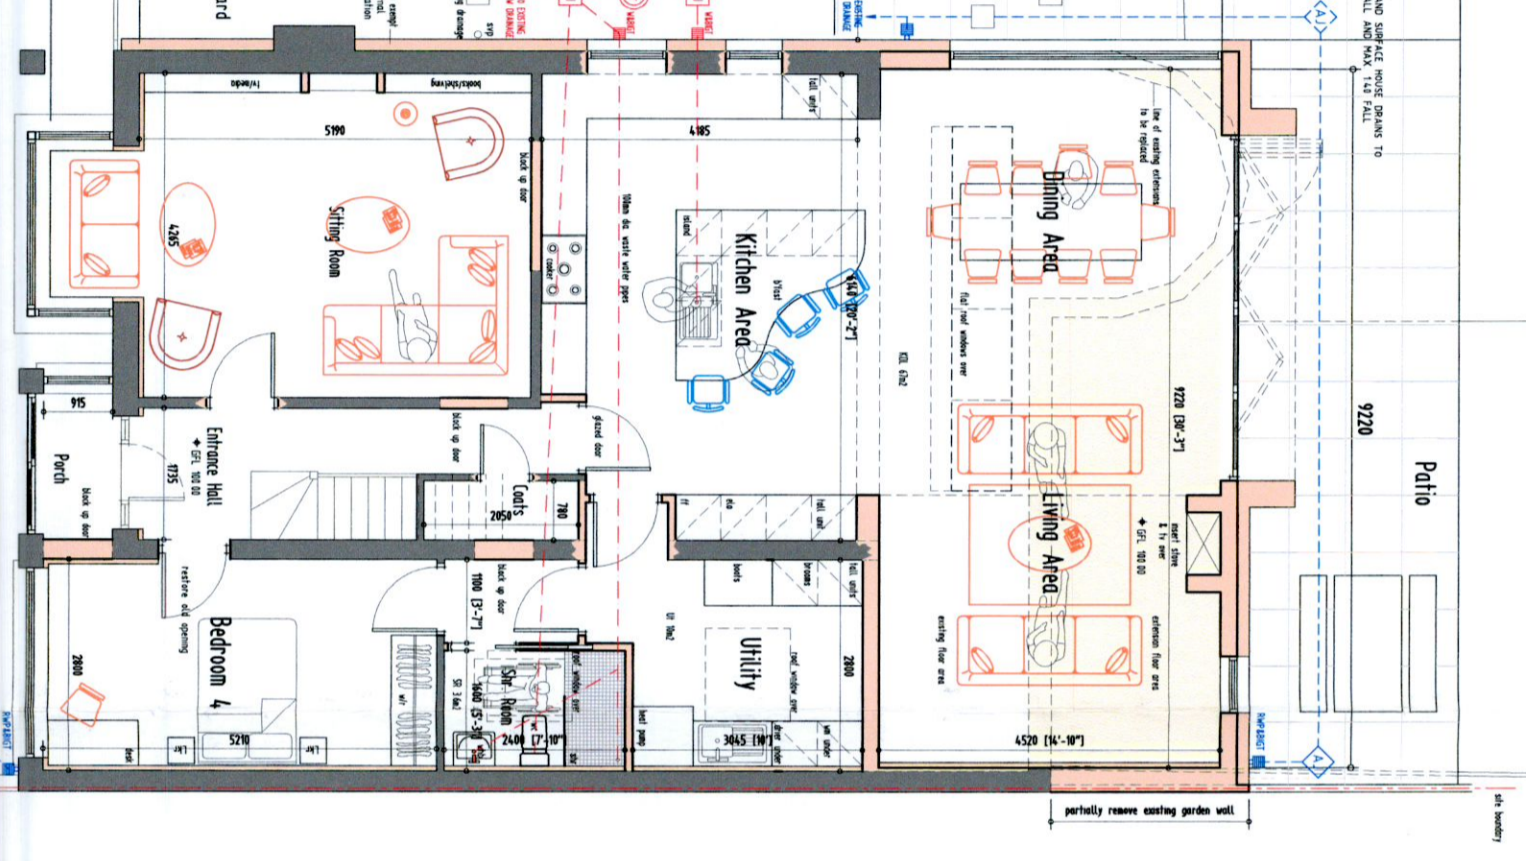

ground floor plan

Ground Floor Area 124.00 SqM = 1334 SqFt. approx.
 Extension Floor Area 16.60 SqM = 178 SqFt. approx.
 Total Ground Floor Area 140.60 SqM = 1512 SqFt. approx.



first floor plan

First Floor Area 58.40 SqM = 628 SqFt. approx.

LEGEND:

- EXISTING CONSTRUCTION
- NEW CONSTRUCTION - DWELLINGS
- NEW CONSTRUCTION - SHEDS
- EXTENSION AREA - DWELLINGS
- EXTENSION AREA - SHEDS

- GENERAL NOTES:
- IT IS THE RESPONSIBILITY OF THE BUILDERS (IE. MAIN CONTRACTOR) TO CHECK ALL REGULATIONS AND REQUIREMENTS UNDER THE STATUTORY INSTRUMENTS AND ALL OTHER LEGAL REQUIREMENTS FOR THE PROJECT.
- THESE DRAWINGS ARE PREPARED FOR PLANNING PURPOSES ONLY.
- ALL MEASUREMENTS TO BE CHECKED ON SITE PRIOR TO CONSTRUCTION.
- ALL DIMENSIONS ARE SHOWN IN METRIC UNLESS OTHERWISE STATED.
- CONSTRUCTION OF THE MADE TO THE DESIGN ON LAYOUT WITHOUT THE CONSTRUCTION OF THE FOUNDATION IS NOT PERMITTED.
- THESE DRAWINGS CANNOT BE REPRODUCED WITHOUT CONSENT FROM THE ARCHITECT.
- ALL WORK IS TO BE COMPLETED WITHIN THE SPECIFIED TIME FRAME.
- ALL MATERIALS AND WORKMANSHIP TO BE TO THE SATISFACTION OF THE ARCHITECT.
- ALL DIMENSIONS ARE THE RESPONSIBILITY OF THE MAIN CONTRACTOR.

| Revision No. | Date | Description |
|--------------|------|-------------|
| | | |
| | | |

scale 1:100
 date NOV. 22
 drawn dkd
 dig no.
 ct st 22-16-13