



**SOUTH-WEST ELEVATION**  
Scale 1:200 @ A1

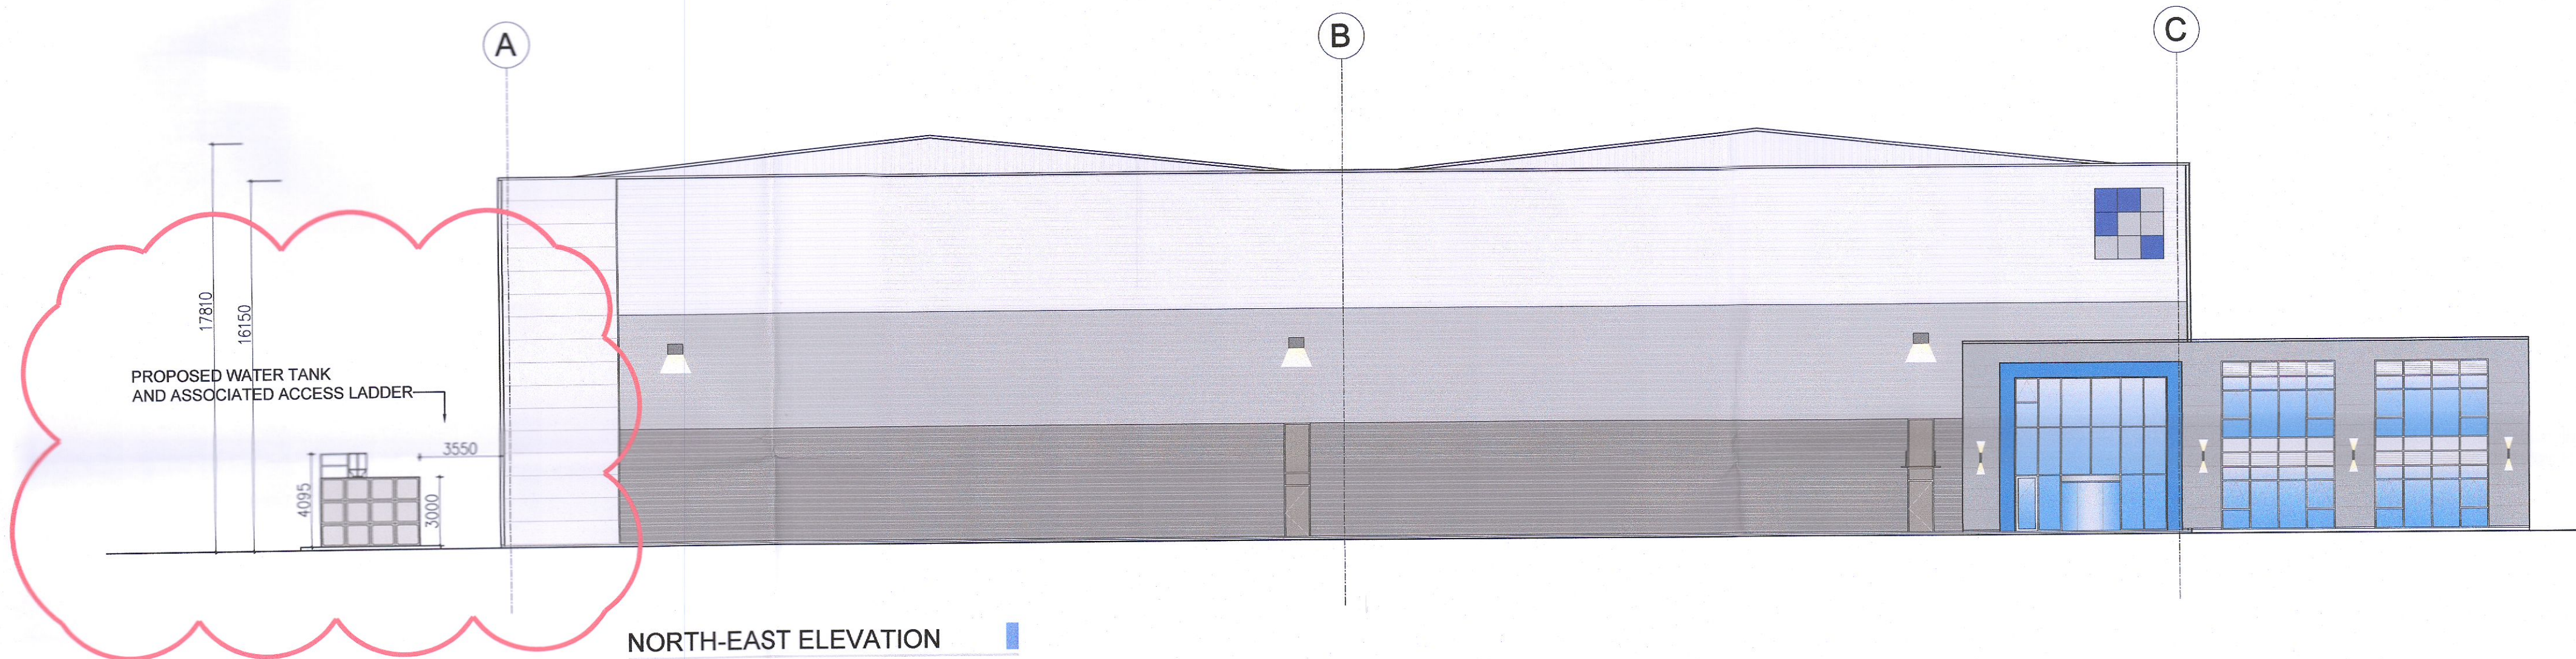

**NORTH-EAST ELEVATION**  
Scale 1:200 @ A1

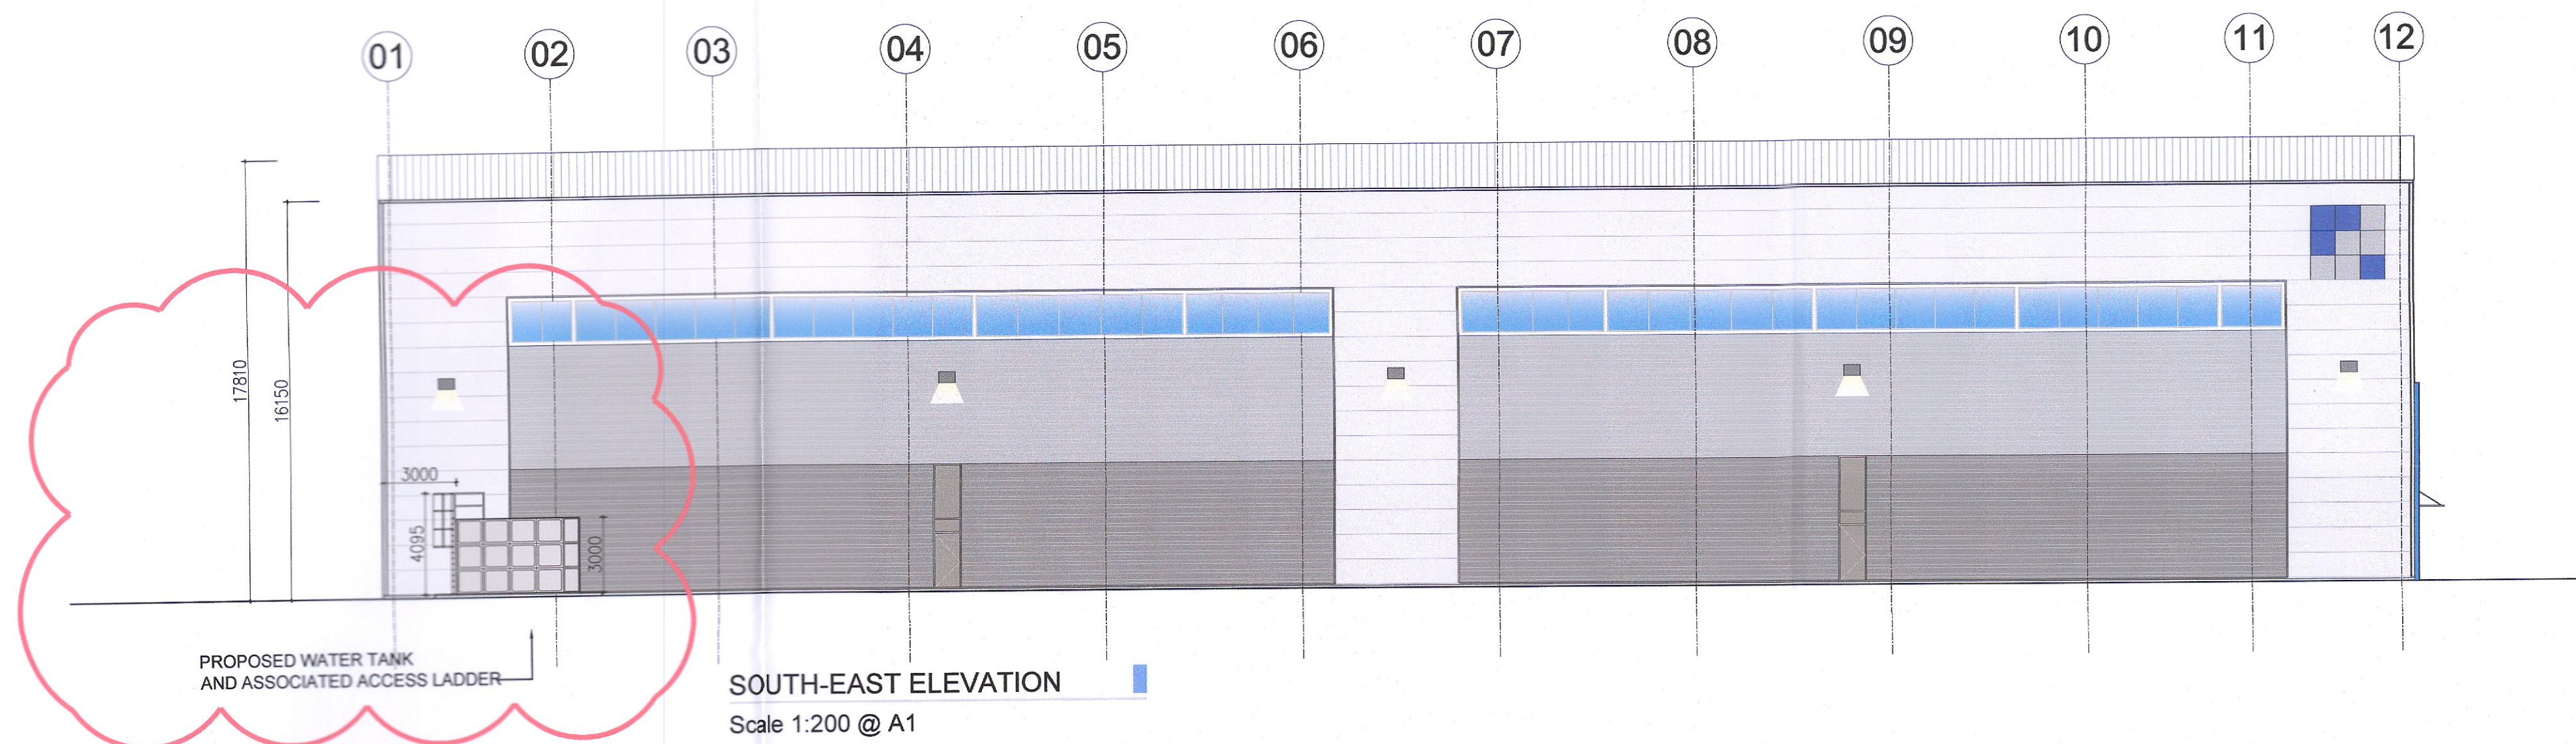

**SOUTH-EAST ELEVATION**  
Scale 1:200 @ A1

PLANNING ISSUE

**J S A Architects**  
CHARTERED ARCHITECTS 10 BOOTERSTOWN AVENUE,  
BLACKROCK, CO. DUBLIN. TEL: (01) 2882651 FAX: (01) 2835143  
E-MAIL: jsa@jsarch.ie WEB: www.jsarch.ie



Notes:  
This Drawing is Copyright.  
Do Not Scale - Use Figured Dimensions Only.  
Refer to Structural Engineers Drawings and Specifications for all Structural Work.  
Drawings to be read in conjunction with all other Consultants Drawings and Specifications.

Revision	Initials	Date	Description
REV A:	JSJ	22.11.2022	ISSUED FOR PLANNING APPLICATION (WATER TANKS)
REV B:			
REV C:			
REV D:			
REV E:			
REV F:			
REV G:			
REV H:			
REV I:			
REV J:			

Revision	Initials	Date	Description
REV K:			
REV L:			
REV M:			
REV N:			
REV O:			
REV P:			
REV Q:			
REV R:			
REV S:			
REV T:			

Revision	Initials	Date	Description
REV U:			
REV V:			
REV W:			
REV X:			
REV Y:			
REV Z:			
REV AA:			
REV BB:			
REV CC:			
REV DD:			

Client:	MLEU Dublin 3 Ltd								
Project:	MOUNTPARK, BALDONNELL BUSINESS PARK. UNIT F & G EXTERNAL WATER TANKS								
Description:	UNIT F - GA ELEVATIONS (PROPOSED)								
Date:	22.11.2022	Sheet:	A1	Scale:	1/200	By:	JSJ	Rev:	A
Job No:	1621	Stage:	PLANNING	Drg. No:	RET004-JSA-ZZ-XX-DR-A-5140				