



SOUTH-WEST ELEVATION
Scale 1:200 @ A1

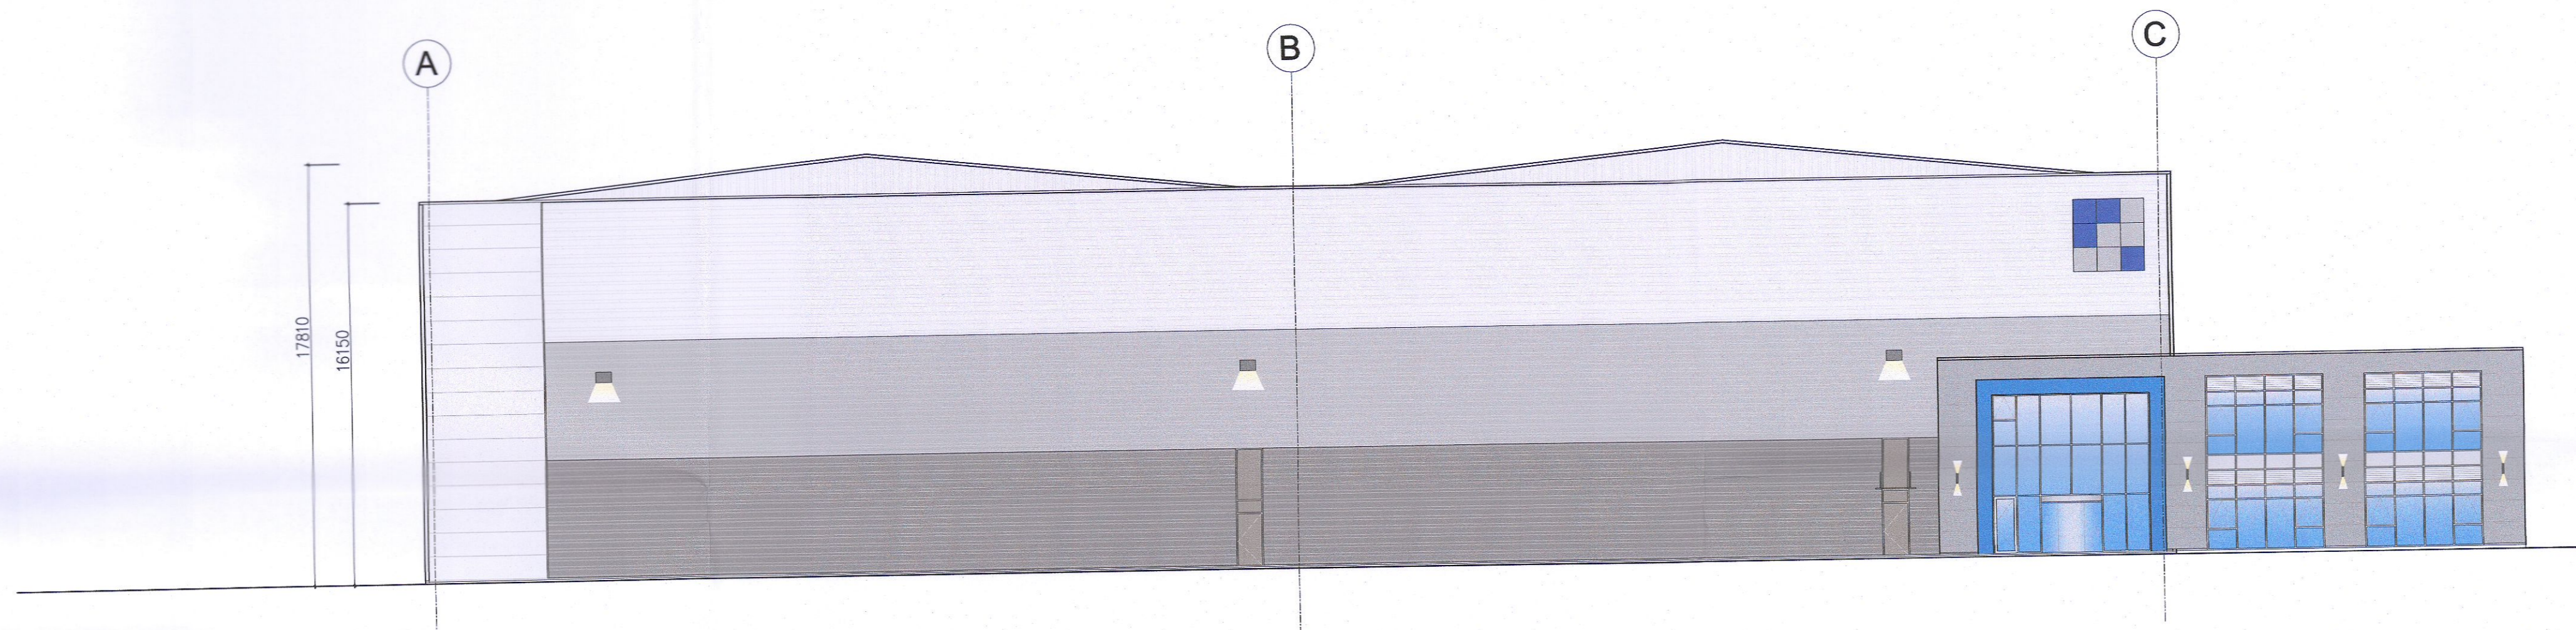

NORTH-EAST ELEVATION
Scale 1:200 @ A1

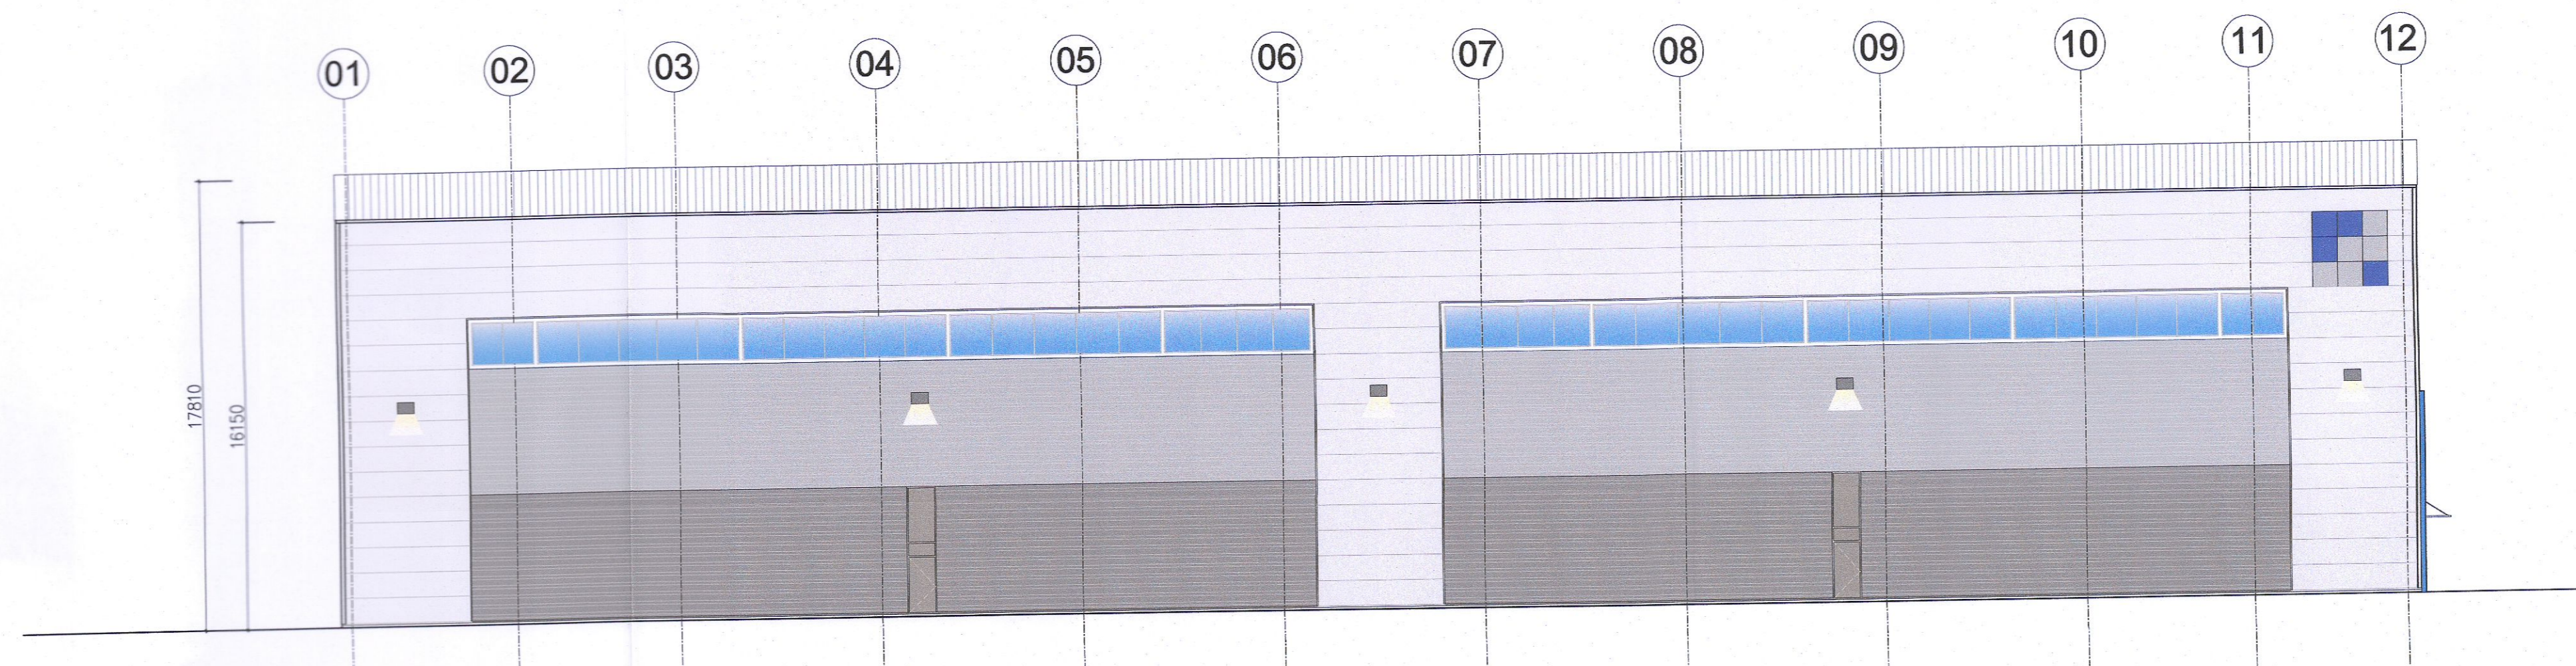

SOUTH-EAST ELEVATION
Scale 1:200 @ A1

PLANNING ISSUE

J S A Architects
CHARTERED ARCHITECTS 10 BOOBERSTOWN AVENUE,
BLACKROCK, CO. DUBLIN. TEL: (01) 2882661 FAX: (01) 2835143
E-MAIL: jsa@jsarch.ie WEB: www.jsarch.ie

Revision	Initials	Date	Description
REV A:	JSJ	22.11.2022	ISSUED FOR PLANNING APPLICATION (WATER TANKS)
REV B:			
REV C:			
REV D:			
REV E:			
REV F:			
REV G:			
REV H:			
REV I:			
REV J:			



Client:	MLEU Dublin 3 Ltd								
Project:	MOUNTPARK, BALDONNELL BUSINESS PARK. UNIT F & G EXTERNAL WATER TANKS								
Description:	UNIT F - GA ELEVATIONS (AS PERMITTED)								
Date:	22.11.2022	Sheet:	A1	Scale:	1/200	By:	JSJ	Rev:	A
Job No:	1621	Stage:	PLANNING	Drg. No: RET004-JSA-ZZ-XX-DR-A-5150					

©