



LINE OF MAIN BUILDING

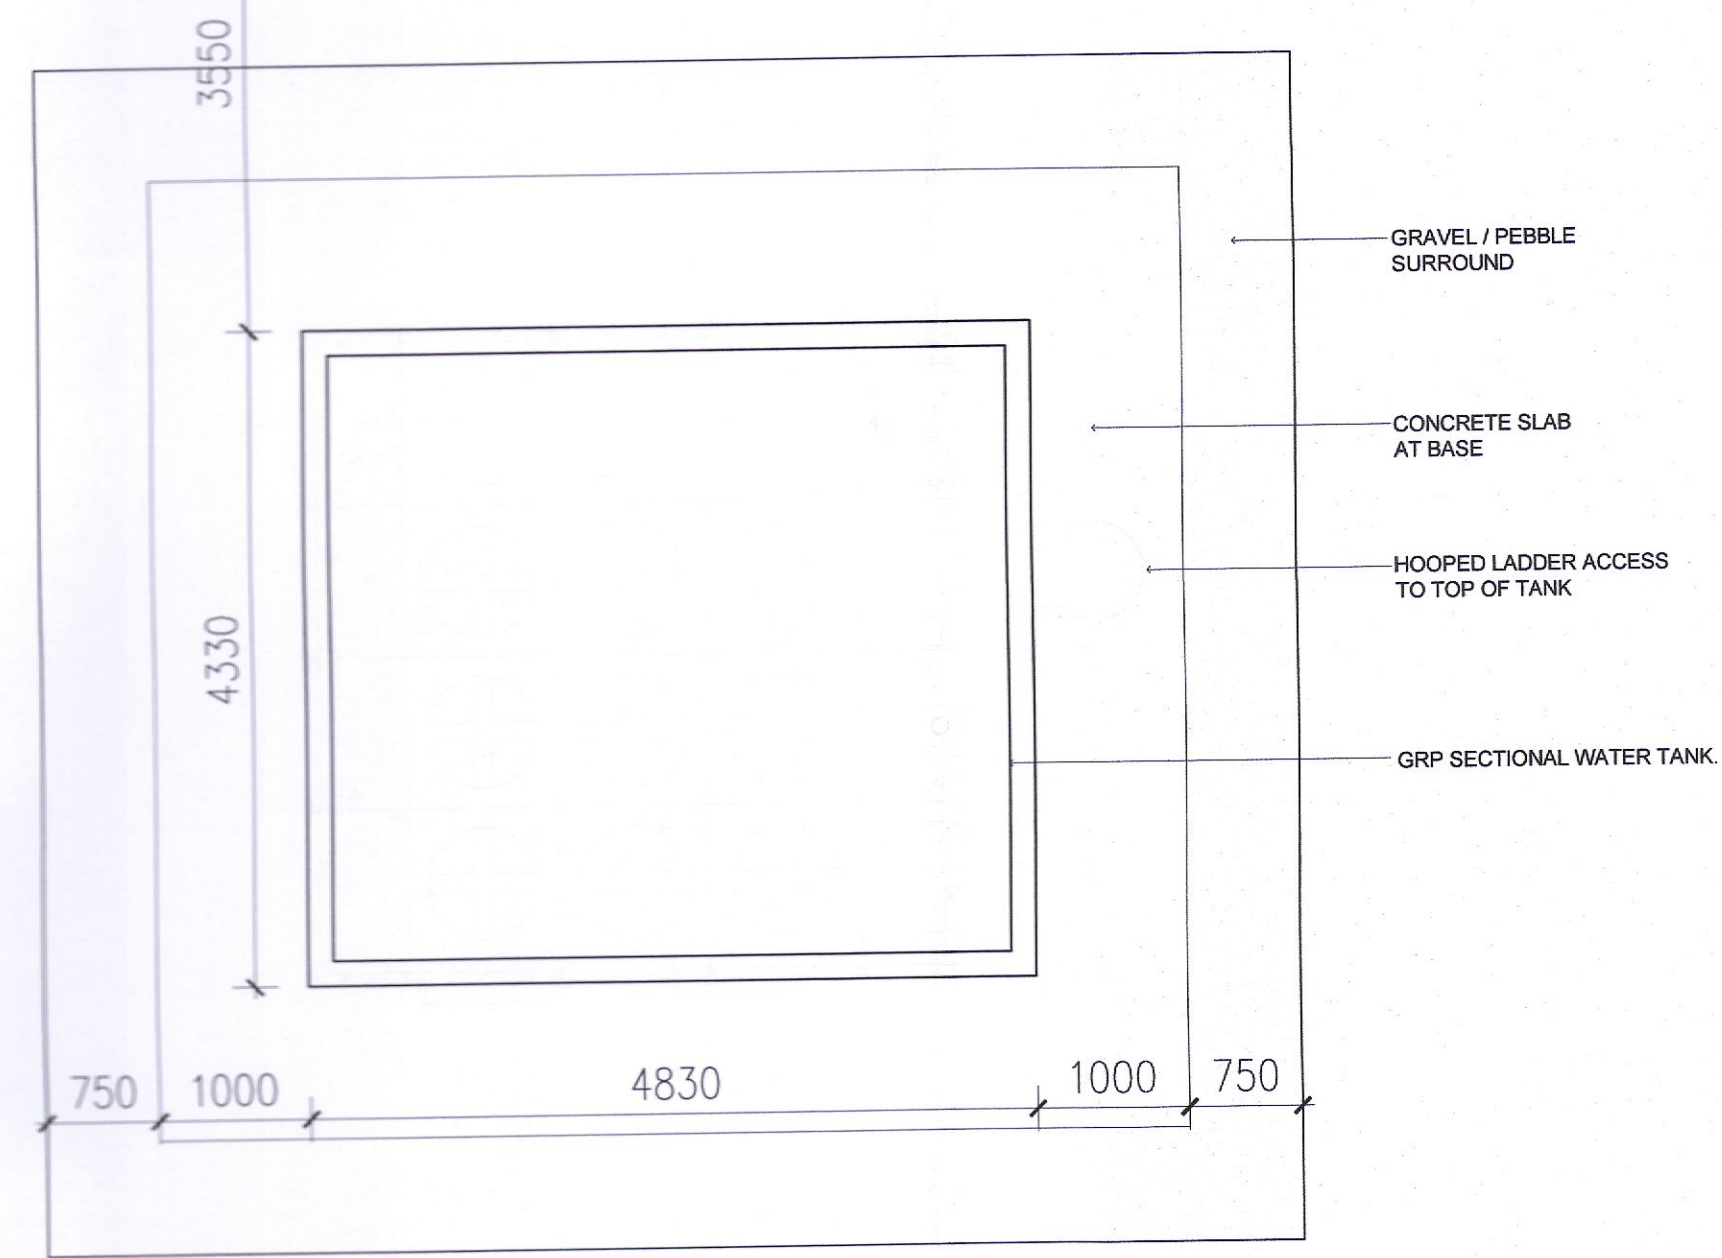


PLAN  
Scale 1:50 @ A1

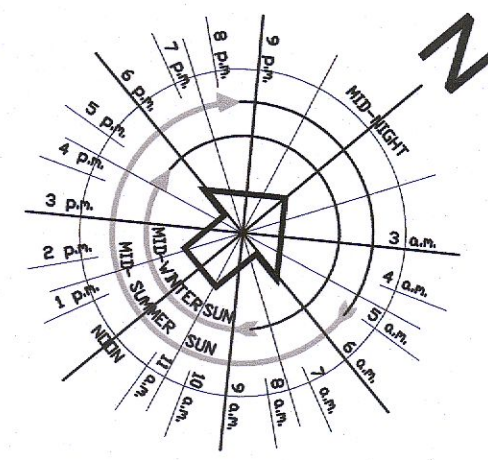


TECHNICAL SUBMITTAL

Tank Description:

Sectional GRP cold water storage tanks including Format 30 insulation.

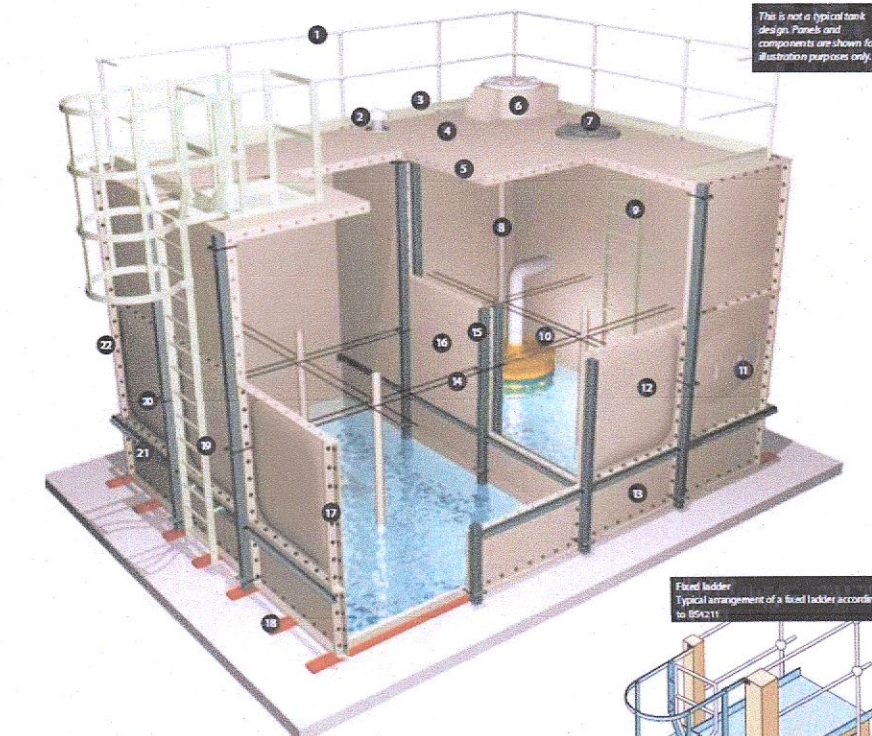


Item	Description
1	GRP SECTIONAL WATER TANK
2	CONCRETE SLAB AT BASE
3	GRAVEL / PEBBLE SURROUND
4	HOOPED LADDER ACCESS TO TOP OF TANK
5	GRP SECTIONAL WATER TANK
6	GRP SECTIONAL WATER TANK
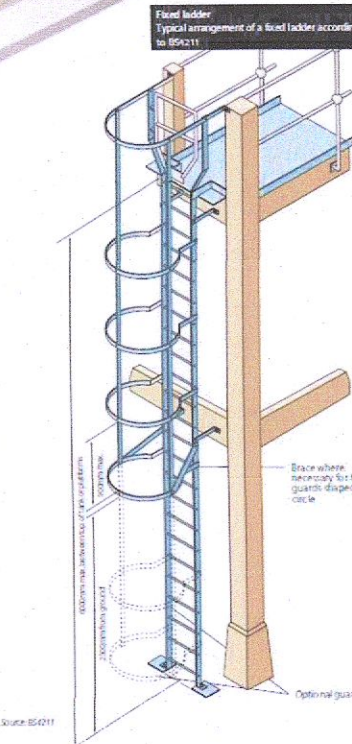


Sample generic tank detail taken from Balmoral Document, available on request.

CubicM3, Unit B3, Metropoint Business Park, Swords, Co. Dublin, Ireland  
Tel: + 353 (0)1 8084330 Web: cubicm3.ie email: sales@cubicm3.ie VAT: IE638558A Co. Reg: 368558


TYPICAL LITERATURE  
Scale: NTS

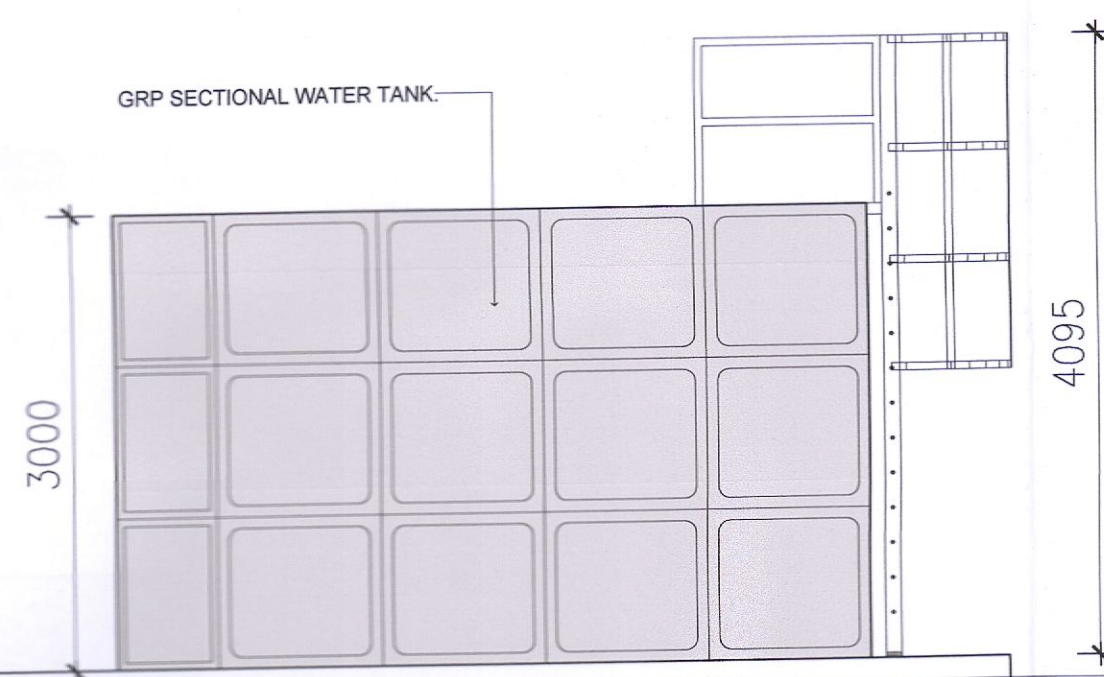


SIDE ELEVATION  
Scale 1:50 @ A1

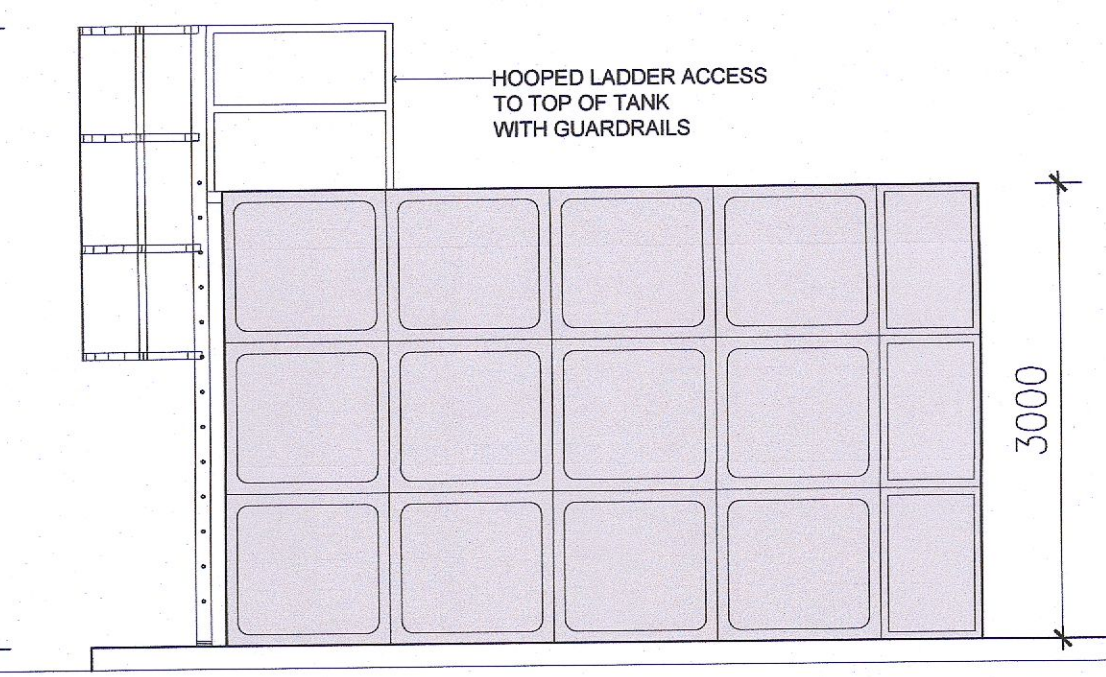

SIDE ELEVATION  
Scale 1:50 @ A1

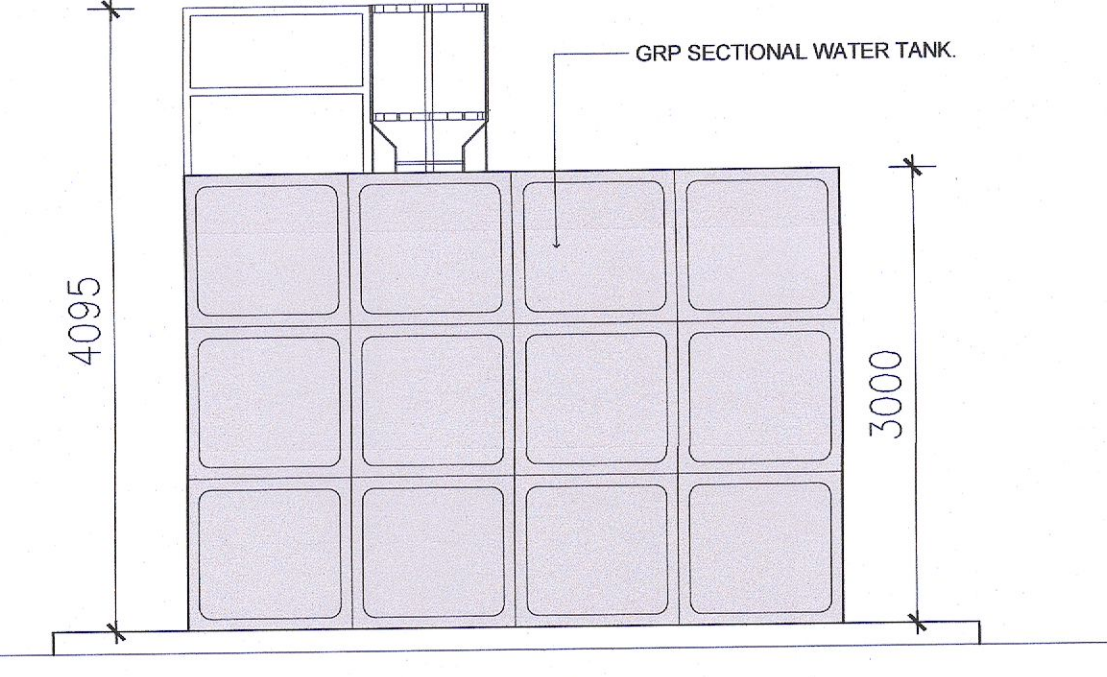

REAR ELEVATION  
Scale 1:50 @ A1

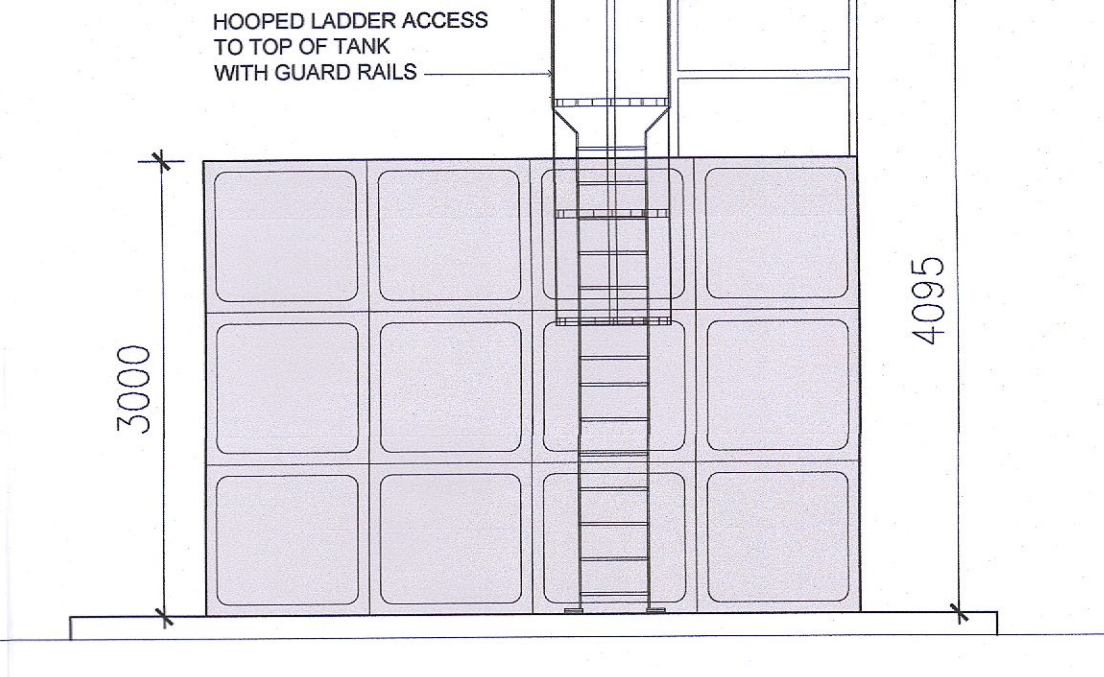

FRONT ELEVATION  
Scale 1:50 @ A1

PLANNING ISSUE

J S A Architects

CHARTERED ARCHITECTS 10 BOOTERSTOWN AVENUE, BLACKROCK, CO. DUBLIN. TEL: (01) 2882661 FAX: (01) 2835143 E-MAIL: jsa@jsarch.ie WEB: www.jsarch.ie

Revision	Initials	Date	Description	Revision	Initials	Date	Description	Revision	Initials	Date	Description
REV A:	JSJ	22.11.2022	ISSUED FOR PLANNING APPLICATION (WATER TANKS)	REV K:				REV U:			
REV B:				REV L:				REV V:			
REV C:				REV M:				REV W:			
REV D:				REV N:				REV X:			
REV E:				REV O:				REV Y:			
REV F:				REV P:				REV Z:			
REV G:				REV Q:				REV AA:			
REV H:				REV R:				REV BB:			
REV I:				REV S:				REV CC:			
REV J:				REV T:				REV DD:			

Notes:  
This Drawing is Copyright.  
Do Not Scale - Use Figured Dimensions Only.  
Refer to Structural Engineers Drawings and Specifications for all Structural Work.  
Drawings to be read in conjunction with all other Consultants Drawings and Specifications.



Client:	MLEU DUBLIN 3 LIMITED
Project:	MOUNTPARK, BALDONNELL BUSINESS PARK, UNIT F & G EXTERNAL WATER TANKS
Description:	WATER TANKS SHEET
Date:	10.11.2022
Sheet:	A1
Scale:	1/50
By:	JSJ
Rev:	A
Job No:	1621
Stage:	PLANNING
Dr. No:	RET004-JSA-ZZ-XX-DR-A-5200