






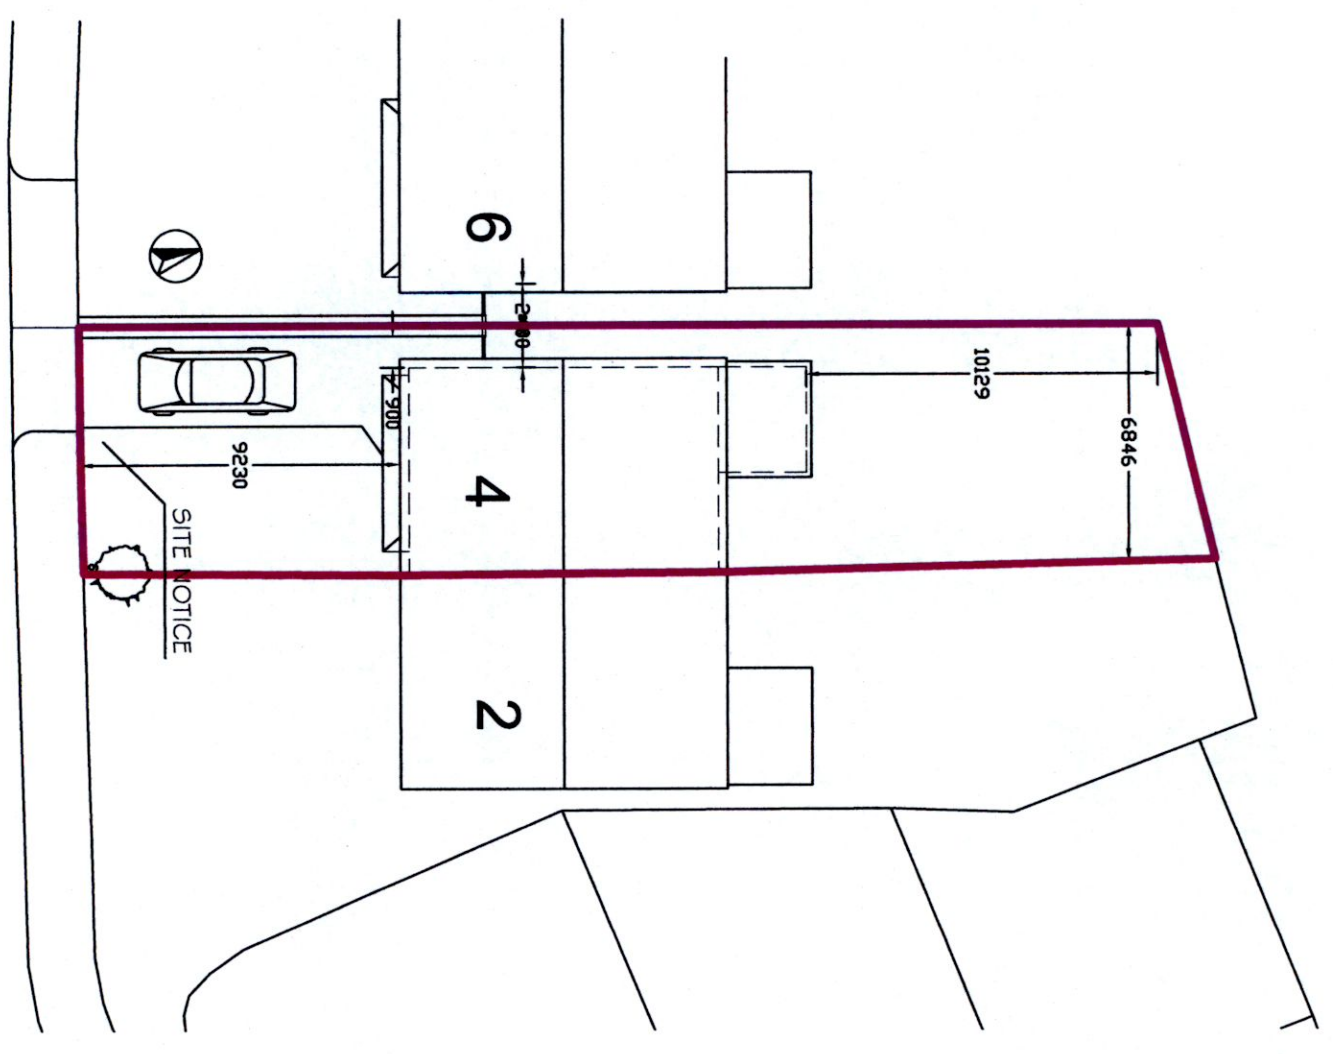
NOTE: Drawings for planning permission only  
 NOTE: Do not scale off drawings, check all drawing dimensions on site

**DRAWING SCHEDULE:**

Drawing No 1	ordnance survey map	scale: 1:1000
Drawing No 2	site plan	scale: 1:200
Drawing No 3	site plan set down area	scale: 1:200
Drawing No 4	front drive plan	scale: 1:100
Drawing No 5	existing plans	scale: 1:100
Drawing No 6	plans	scale: 1:100
Drawing No 7	south elevations	scale: 1:100
Drawing No 8	north elevations	scale: 1:100
Drawing No 9	east / west elevations	scale: 1:100
Drawing No 10	drainage plan	scale: 1:100
Drawing No 11	rear garden plan	scale: 1:100

**LEGEND:**

AREA OF SITE	0.023 H
AREA OF EXISTING HOUSE	102.02 M2
AREA OF PROPOSED EXTENSION	16.32 M2
AREA OF PROPOSED CHILDCARE FACILITY	43.37 M2
SITE BOUNDARY	
NEW FOUL SEWER	
NEW SURFACE SEWER	
EXISTING FOUL SEWER	
EXISTING SURFACE WATER SEWER	



SITE PLAN: scale 1:200

Item/ref	Quantity	Title/Name, designation, material, dimension etc	Article No./Reference
Designed by J ROCHFORD	Checked by JR	Approved by - date 25/11/22	File name Mndul Sharma
JOHN ROCHFORD JARRETSTOWN CROSS DUNBOYNE CO MEATH TEL: 01 8015149		Date 25/11/22	Scale 1:200
MRIDULI SHARMA 4 GRIFFEN GLEN DRIVE LUCAN CO DUBLIN		Edition 0	Sheet 2