


NOTE: Drawings for planning permission only

NOTE: Do not scale off drawings, check all drawing dimensions on site

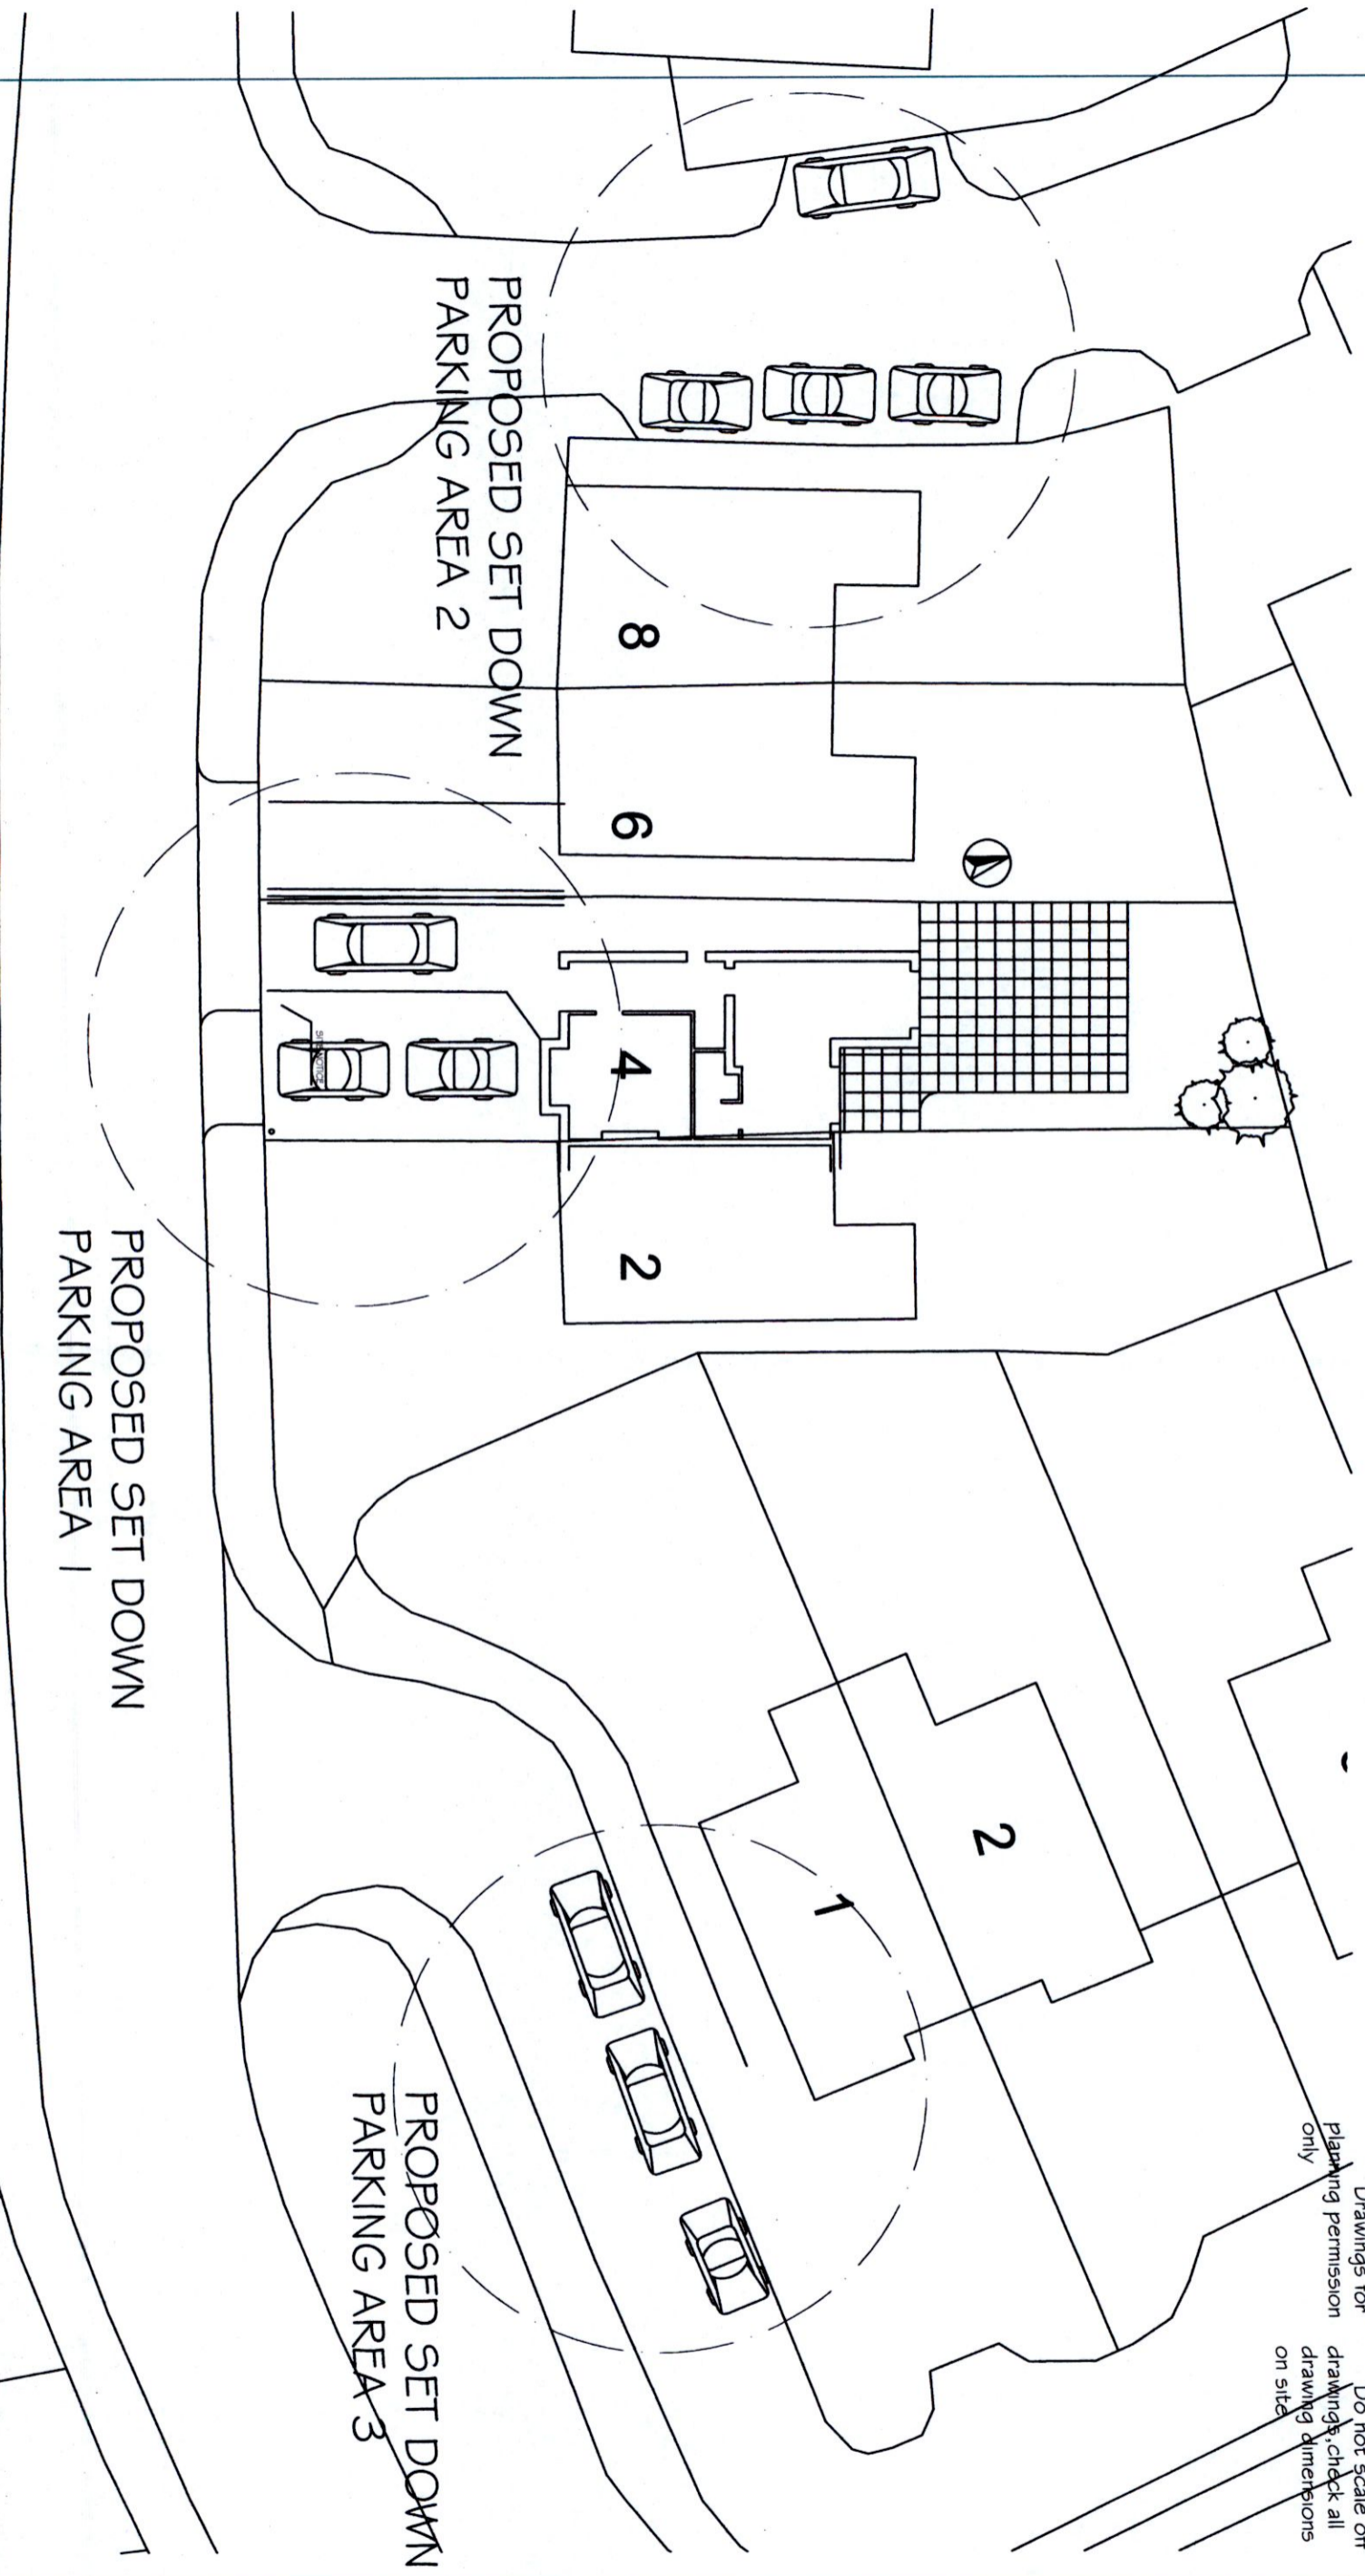

SITE PLAN: scale 1:200

PROPOSED SET DOWN PARKING AREA

Itemref	Quantity	Title/Name, designation, material, dimension etc	Article No./Reference
Designed by J ROCHFORD	Checked by JR	Approved by - date 25/1/22	File name Mridul Sharma
JOHN ROCHFORD JARETSTOWN CROSS DUNBOYNE CO MEATH TEL: 01 8015149		Date 25/1/22	Date 25/1/22
MRIDUL SHARMA 4 GRIFFEEN GLEN DRIVE LUCAN CO DUBLIN		Edition 0	Scale 1:200
		Sheet 3	