


10.083 = Maximum Rainwater Level for 100 year storm + 20% increase in rain depth (for climate change) total storage = 6.0m³

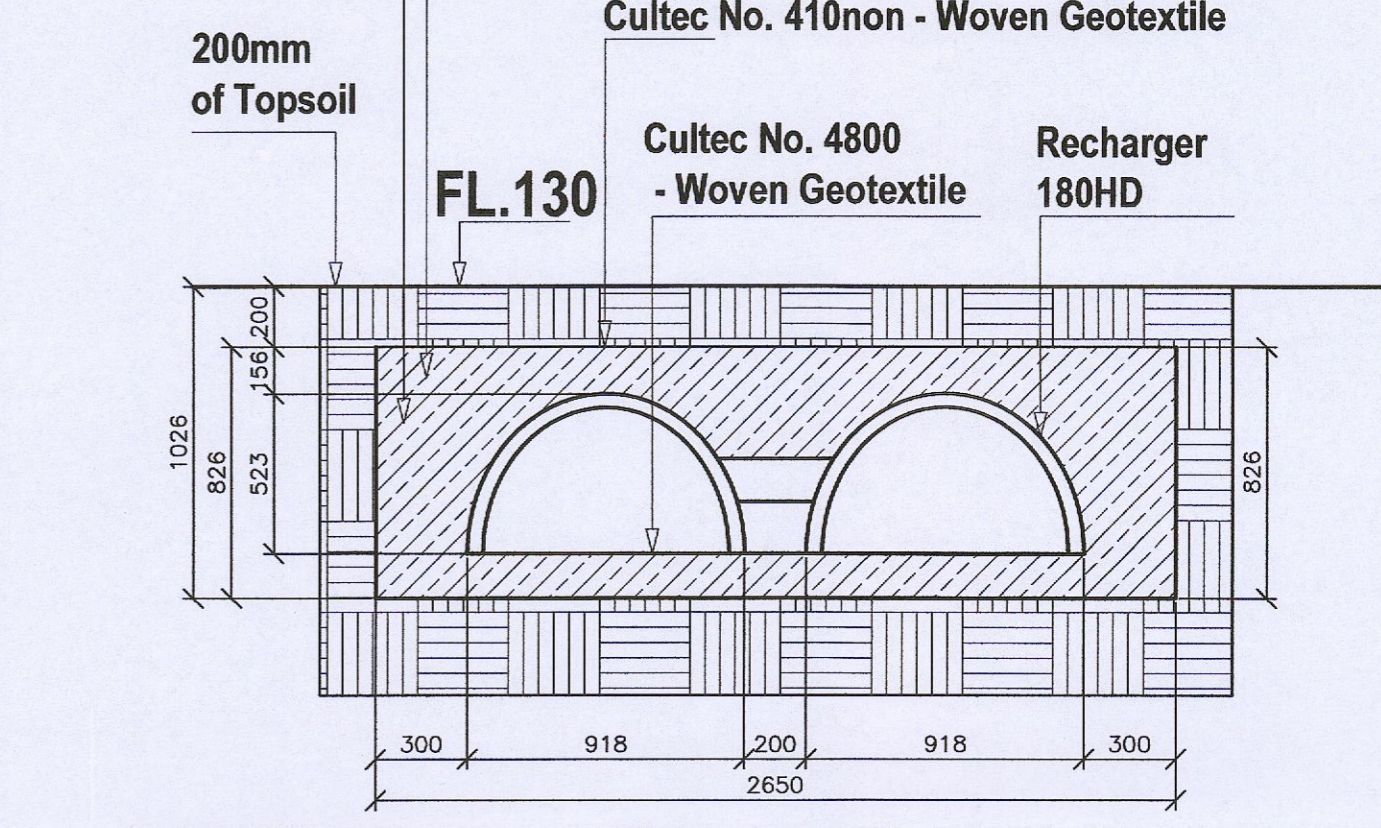

SECTION B-B, proposed Cultec (or similar approved) stormwater management system scale 1:25



PROPOSED DRAINAGE PLAN (1:100) - 457.5m²

REVISIONS:
Drainage Plan added, Section B-B added

<p>PROJECT Planning permission is sought for construction of: 1/ Two storey kitchen/dining/living/bedroom extension to side. 2/ Porch extension to front. 3/ Detached garage to side, and all associated site works.</p>	<p>CLIENT/LOCATION Conor & Catherine Brady 37 Pairc Mhuire, Saggart, Co. Dublin. D24Y791</p>	<p>DRAWING TITLE: Proposed Drainage Plan, Section B-B.</p>	<p>BELL ASSOCIATES Executive House, Whitestown Road, Rush, Co. Dublin. Planning & Building Consultants E-mail: bellassociates@eircom.net T: 01-8430267 M: 087-2371984 www.bellassociates.ie</p>
<p>DO NOT SCALE THIS DRAWING. ONLY STATED DIMENSIONS TO BE USED. ANY DISCREPANCIES TO BE IMMEDIATELY NOTIFIED TO ARCHITECT. ALL DIMENSIONS TO BE CHECKED ON SITE. THIS DRAWING IS PROTECTED BY COPYRIGHT.</p>	<p>SCALE: 1:25, 1:100 DATE: December 2022 STAGE: PLANNING</p>	<p>DRAWN BY: RA CHECKED: R.O.B.</p>	<p>DRAWING NUMBER: 54-07-03-A REV.</p>