

**LEGEND**

**Car Parking Area**

1 no. parking spaces allocated to 16 Mountodwn Rd.

**Bin Store**



1 no. parking spaces allocated. Bike Station with capacity for 3 or more bicycles.

Boundary Line of 16 Mountdown Road

Location of Site Notice on Front Column of 16 Mountdown Rd

Updated Layout to Bin Store showing the provision for 1 no. Staff Car Parking space and Bike Station with capacity for 3 bicycle parking spaces.

**GENERAL NOTES**  
Do not scale from drawing. Use figured dimensions only. All dimensions and levels must be verified on site before proceeding with works. The Architect must be notified of any discrepancies. Drawings copyright of Cullen Payne Architects.

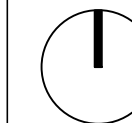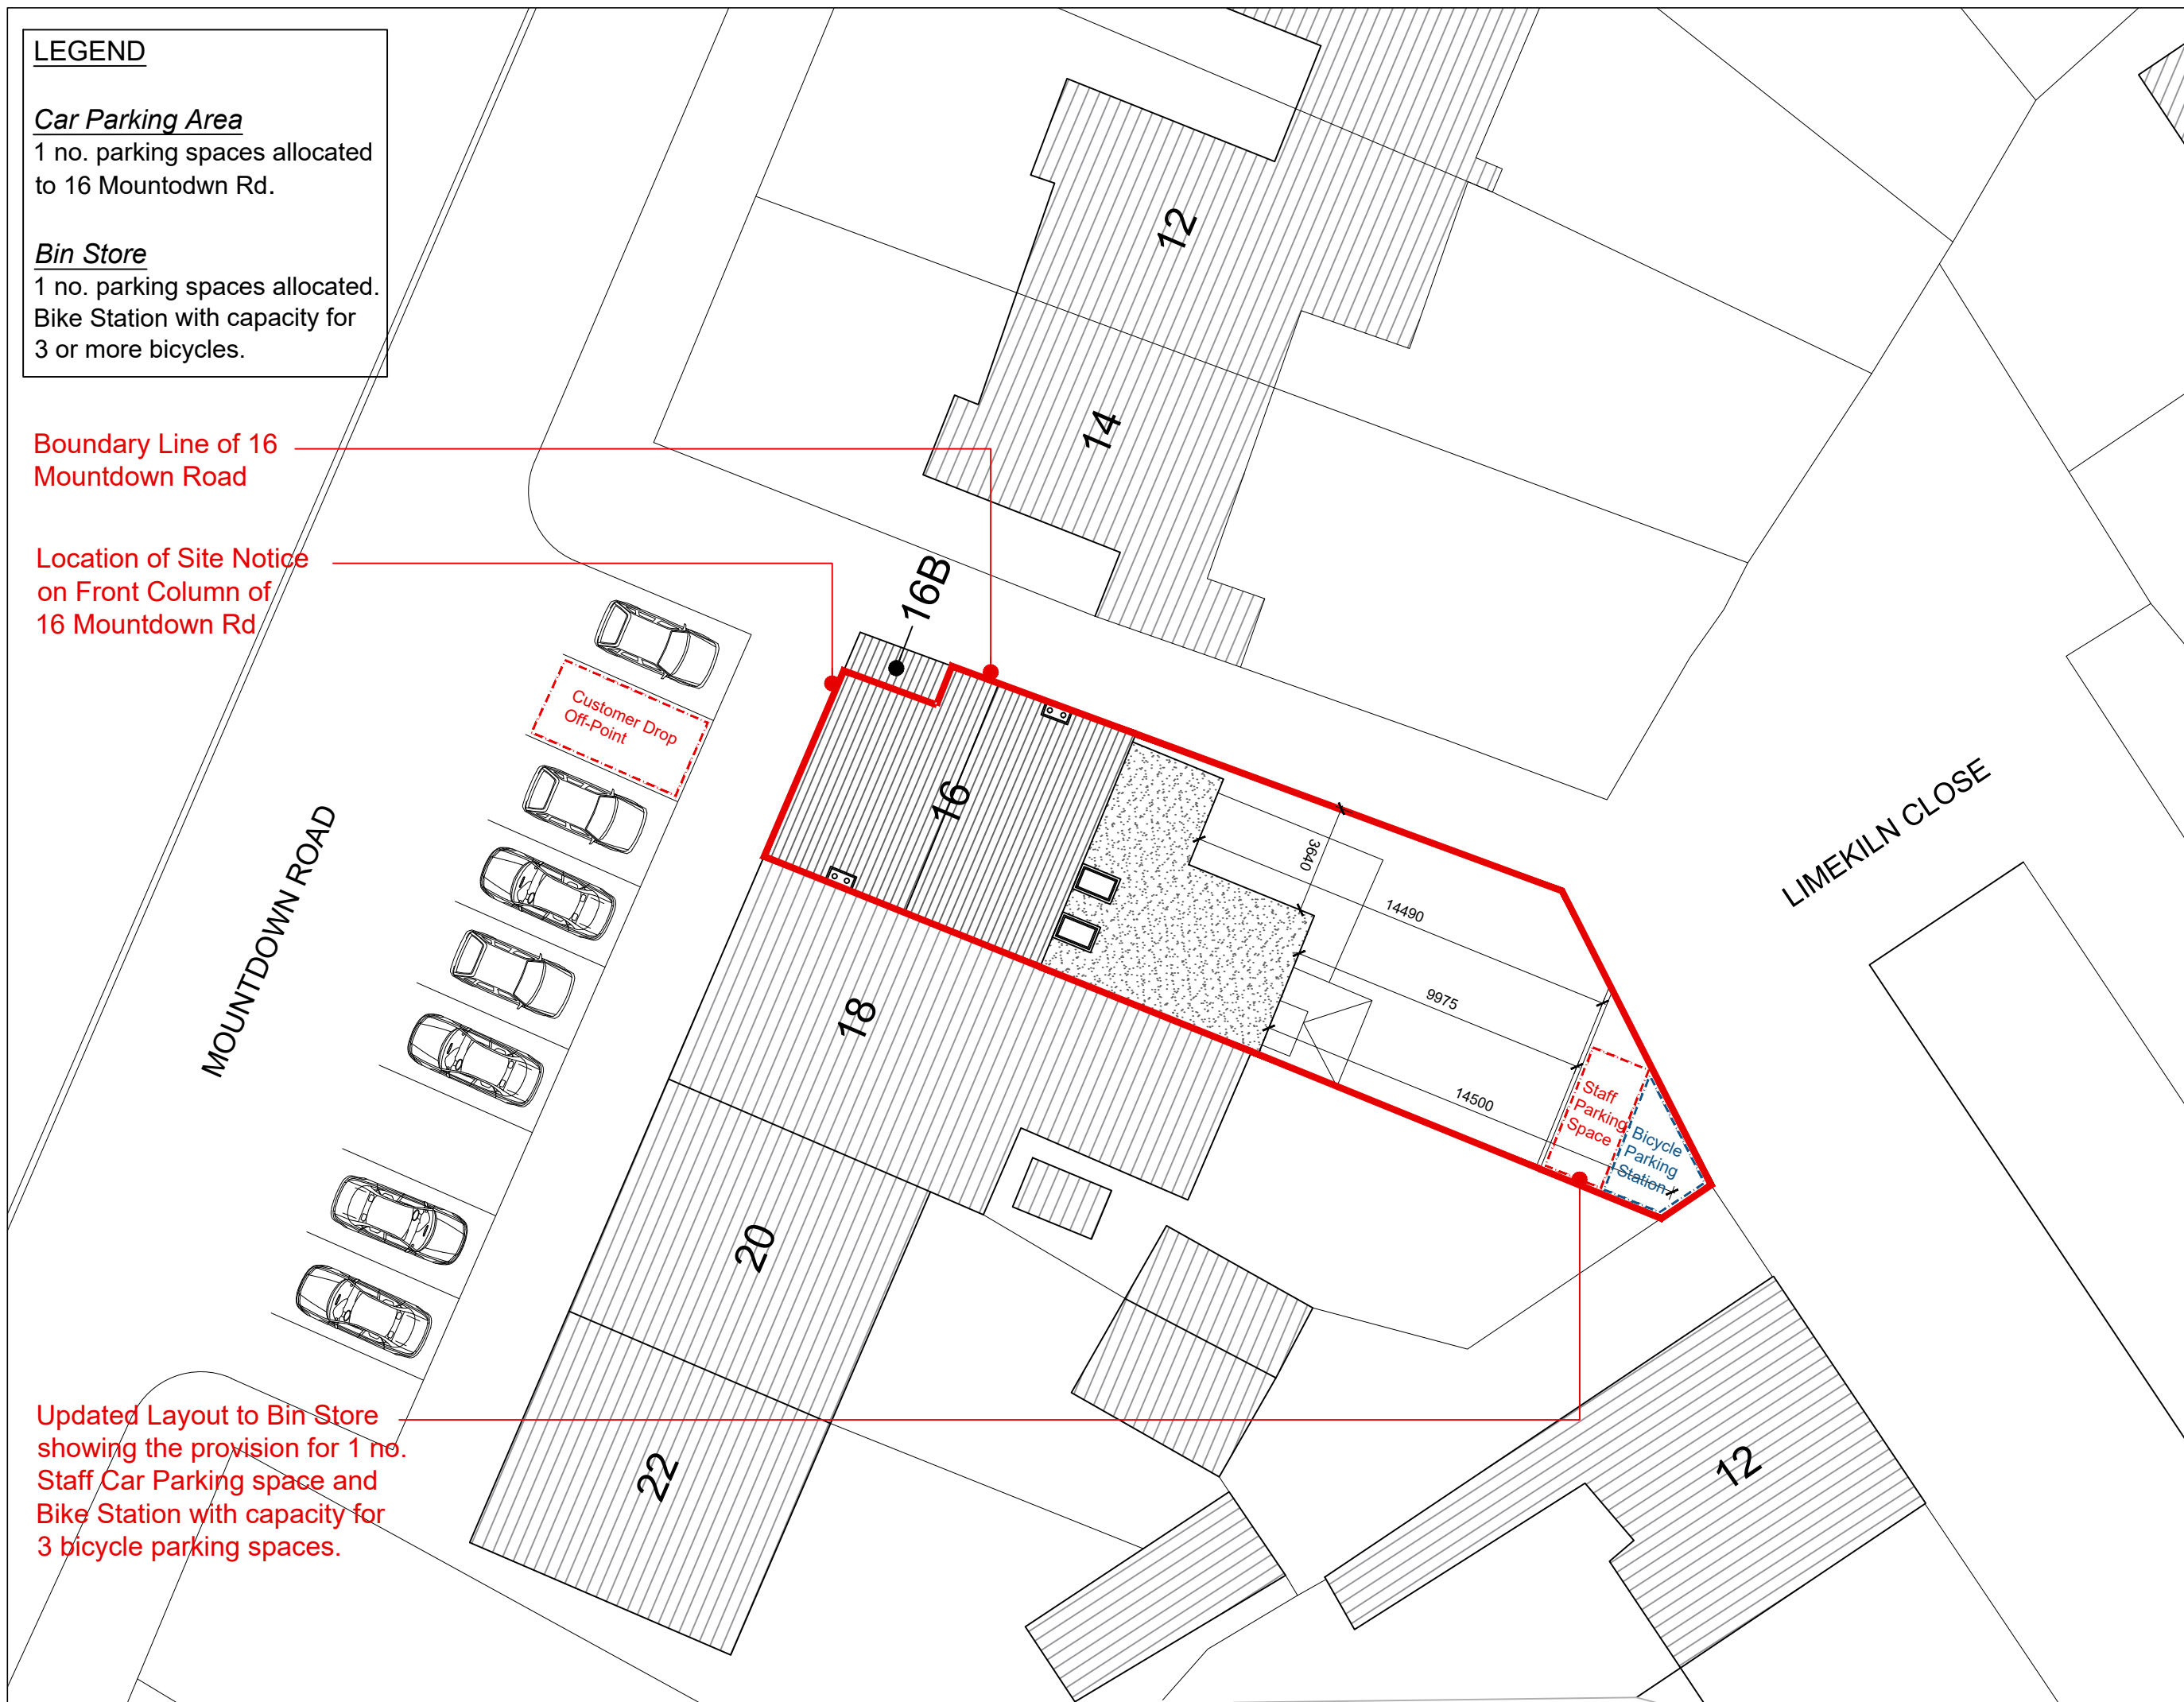

Rev	Date	Comment
C	-	-
B	-	-
A	-	-

**Matthew Byrne - B Arch**  
317 Lower Kimmage Rd  
Dublin D18 W6S7  
Ireland  
(+353) 86 261 4678  
matbyrne2009@live.ie

Project  
Planning Application  
16 Mountdown Road, Whitehall, Dublin 12.  
D12 FY66

Drawing title  
SITE LAYOUT PLAN  
ROOF PLAN & SITE PLAN

Drawn	Date	Scale
MB	11.08.22	1:200

Drawing number	Revision
211107_SK_110	A