



PROPOSED ATTIC STORAGE/GAMES ROOM FLOOR PLAN

SCALE : 1:100
AREA : 41m²

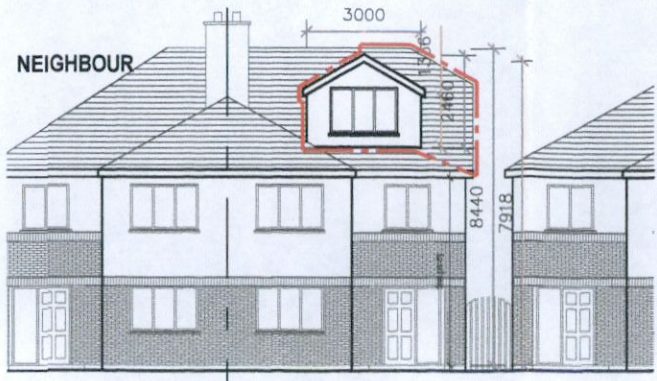


PROPOSED FRONT ELEVATION

SCALE : 1:200

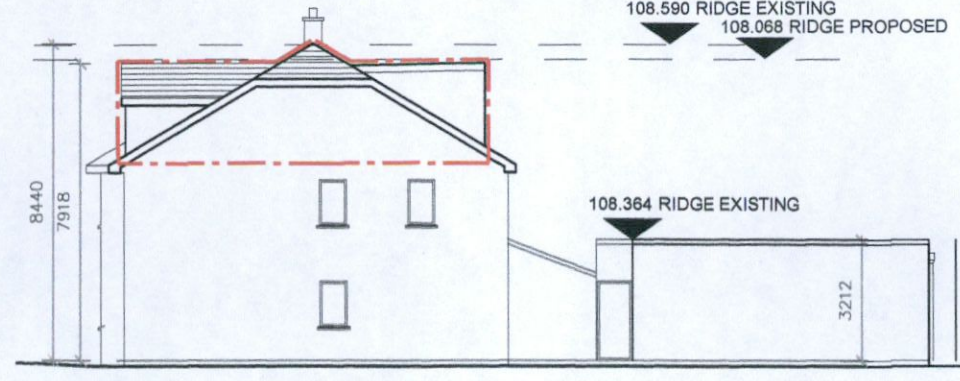


PROPOSED SIDE ELEVATION

SCALE : 1:200

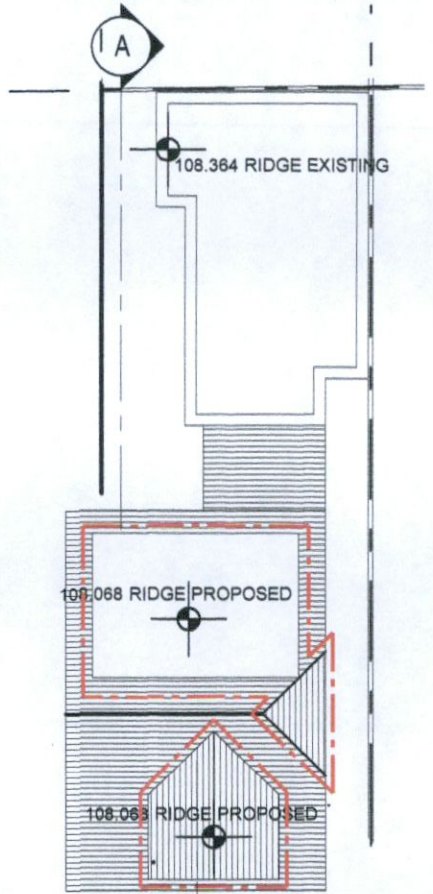


PROPOSED ROOF PLAN

SCALE : 1:200

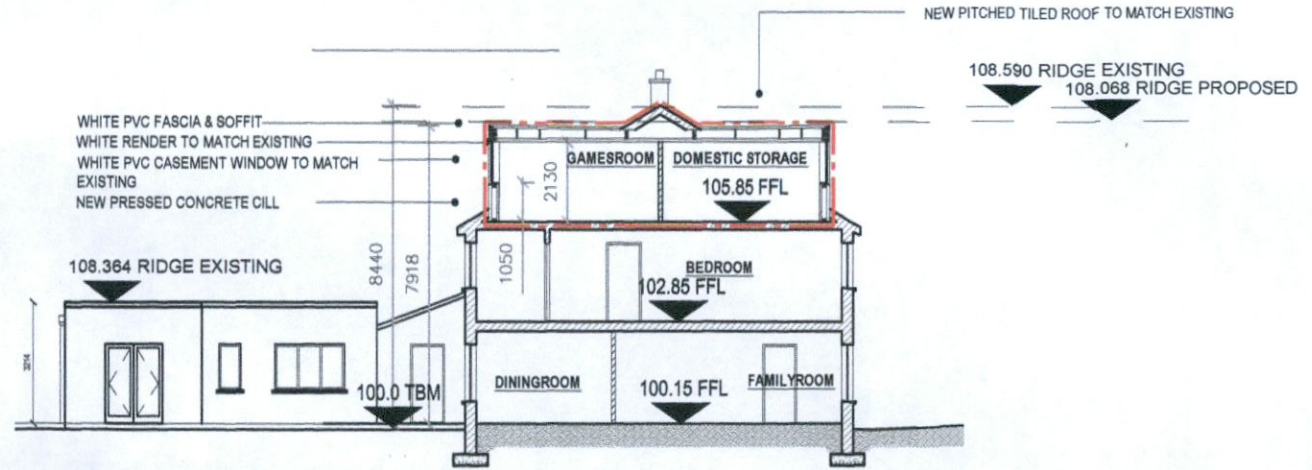

PROPOSED SECTION A/A

SCALE : 1:200

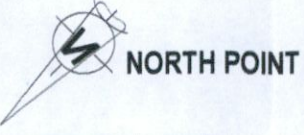

PROPOSED

NOTES:
THIS DRAWING IS TO BE READ IN CONJUNCTION WITH ALL RELEVANT CONSULTANTS AND SPECIALISTS DRAWINGS. THE ARCHITECT IS TO BE NOTIFIED OF ANY DISCREPANCIES BEFORE PROCEEDING. DO NOT SCALE FROM THIS DRAWING. ALL DIMENSIONS ARE TO BE CHECKED ON SITE. THIS DRAWING IS SUBJECT TO COPYRIGHT.
FOR PLANNING ONLY.
ALL DIMENSIONS TO BE CHECKED ON SITE BEFORE WORK PROCEEDS.
DO NOT SCALE! USE FIGURED DIMENSIONS ONLY.
NOT FOR CONSTRUCTION! UNLESS STATED OTHERWISE.

JPO architectural associates
Architects, Registered and Licensed Surveyors
6-9 Trinity Street, Dublin 2, Dublin

(051) 350149
(085) 1753806

STAGE: PLANNING FI	DWG NO: 22-125-04-FI
CLIENT: Mehmood Adjum	DWG SCALE: AS SHOWN
DATE: 19/11/2022	DWG BY: JOM
TITLE: GENERAL ARRANGEMENTS - PROPOSED DRAWINGS	

REV.	DESCRIPTION	DATE	BY