



PRIVATE LANEWAY

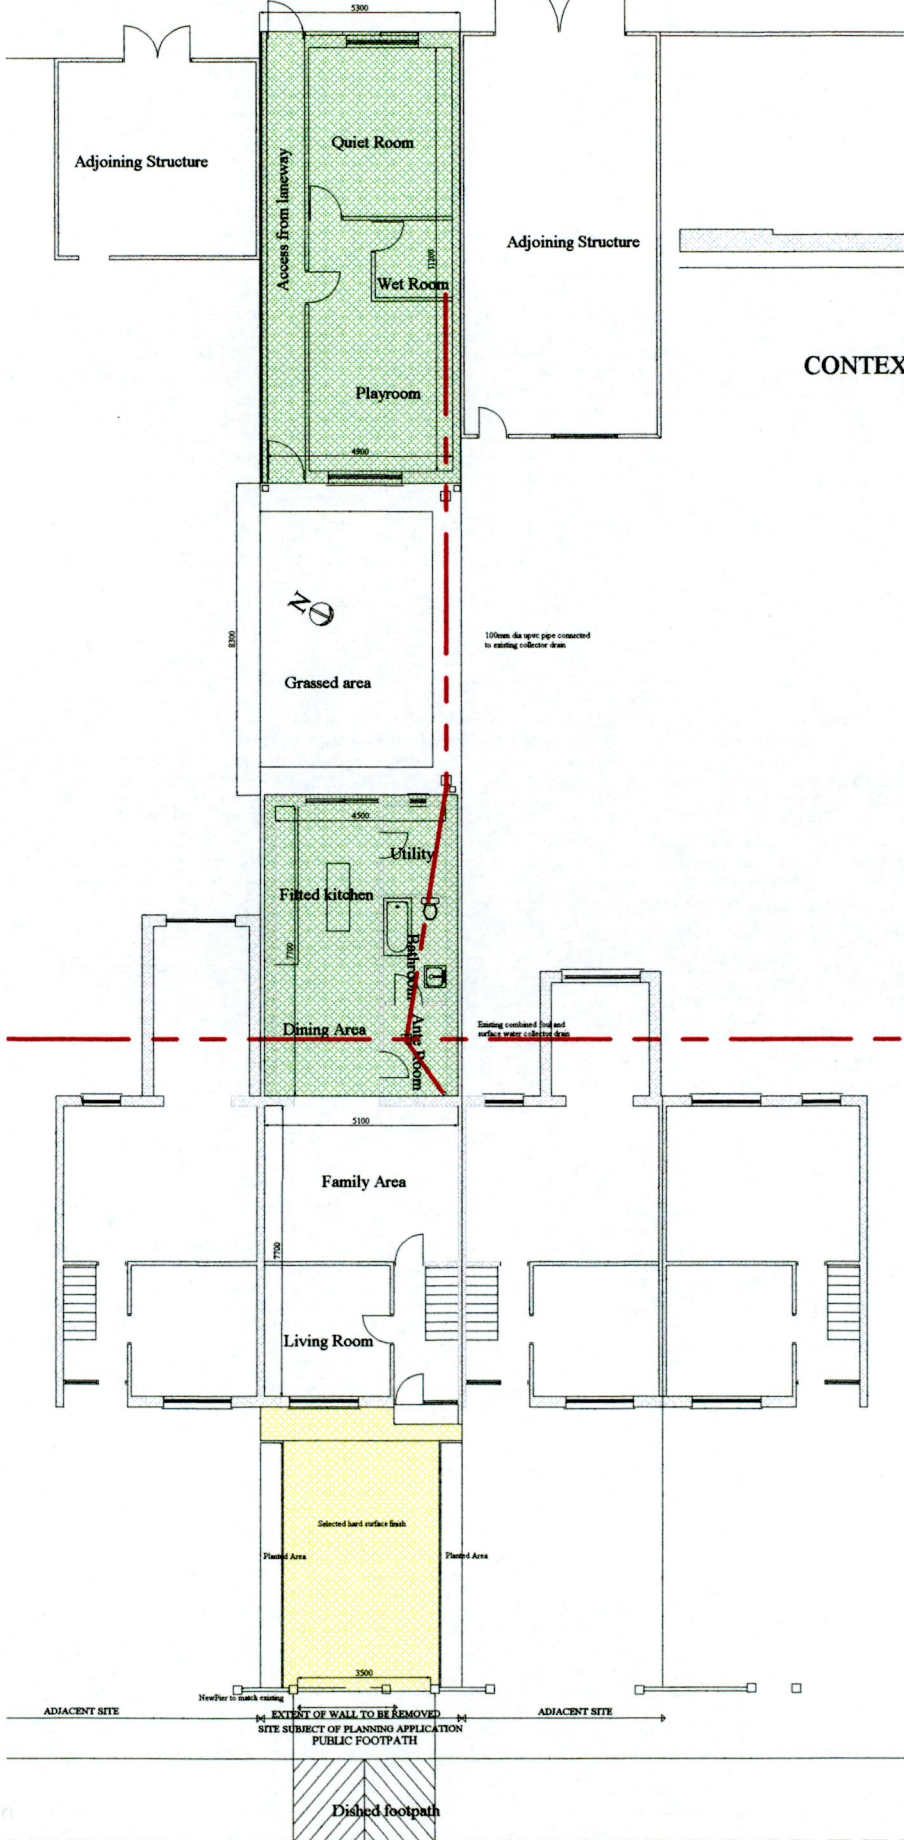


ST JOSEPHS ROAD


CONTEXTUAL SITE SECTION

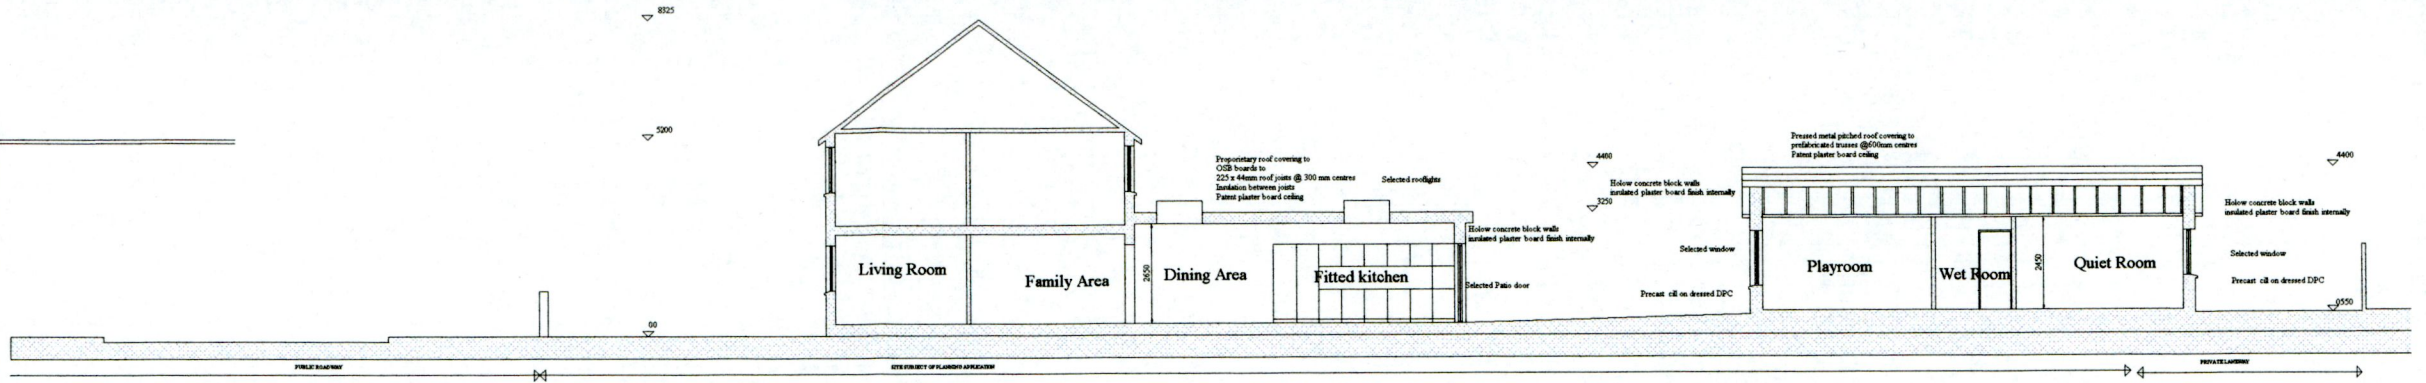


CONTEXTUAL FRONT ELEVATION

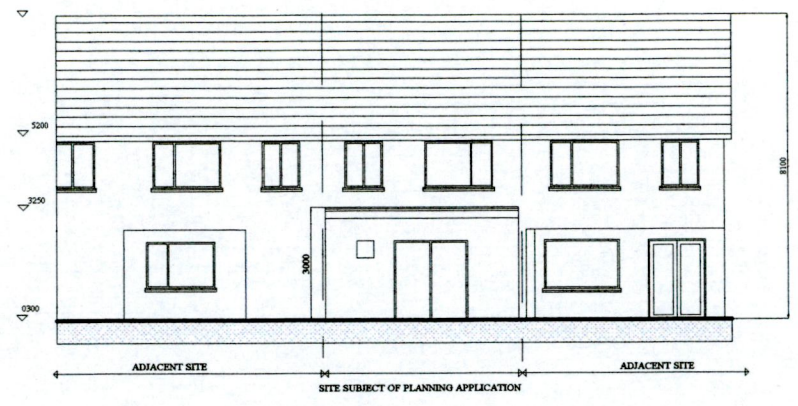

CONTEXTUAL REAR ELEVATION

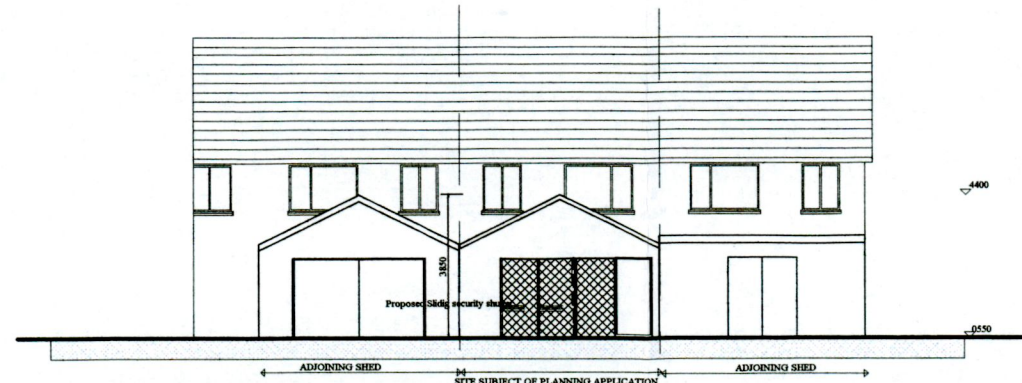

CONTEXTUAL LANEWAY ELEVATION

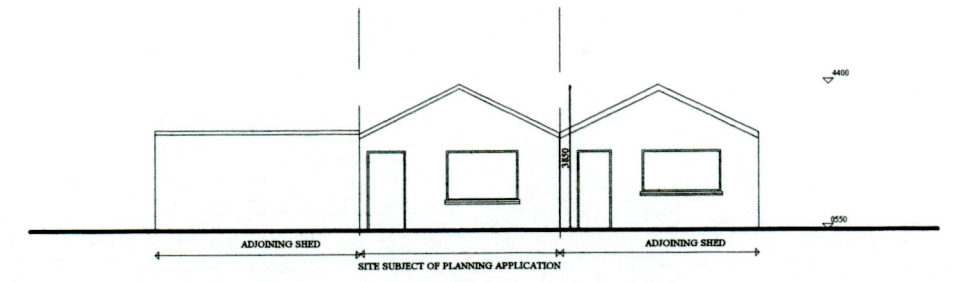

CONTEXTUAL OUTHOUSE FRONT ELEVATION

Drawing Status						
Planning						
Project: 70 St. Joseph's Road, Greenhills, Dublin 12						
Client: Danio Joseph						
Title: Contextual layouts						
SCALE	DATE	DRAWN	CHECKED	JOB NO.	DWG NO.	REV
1:100	DEC 2022			2204.27	PP 02	A
James M. Briscoe BArch FRIAI 68 Carrickhill Road, Portmarnock, Co. Dublin						