




LEGEND

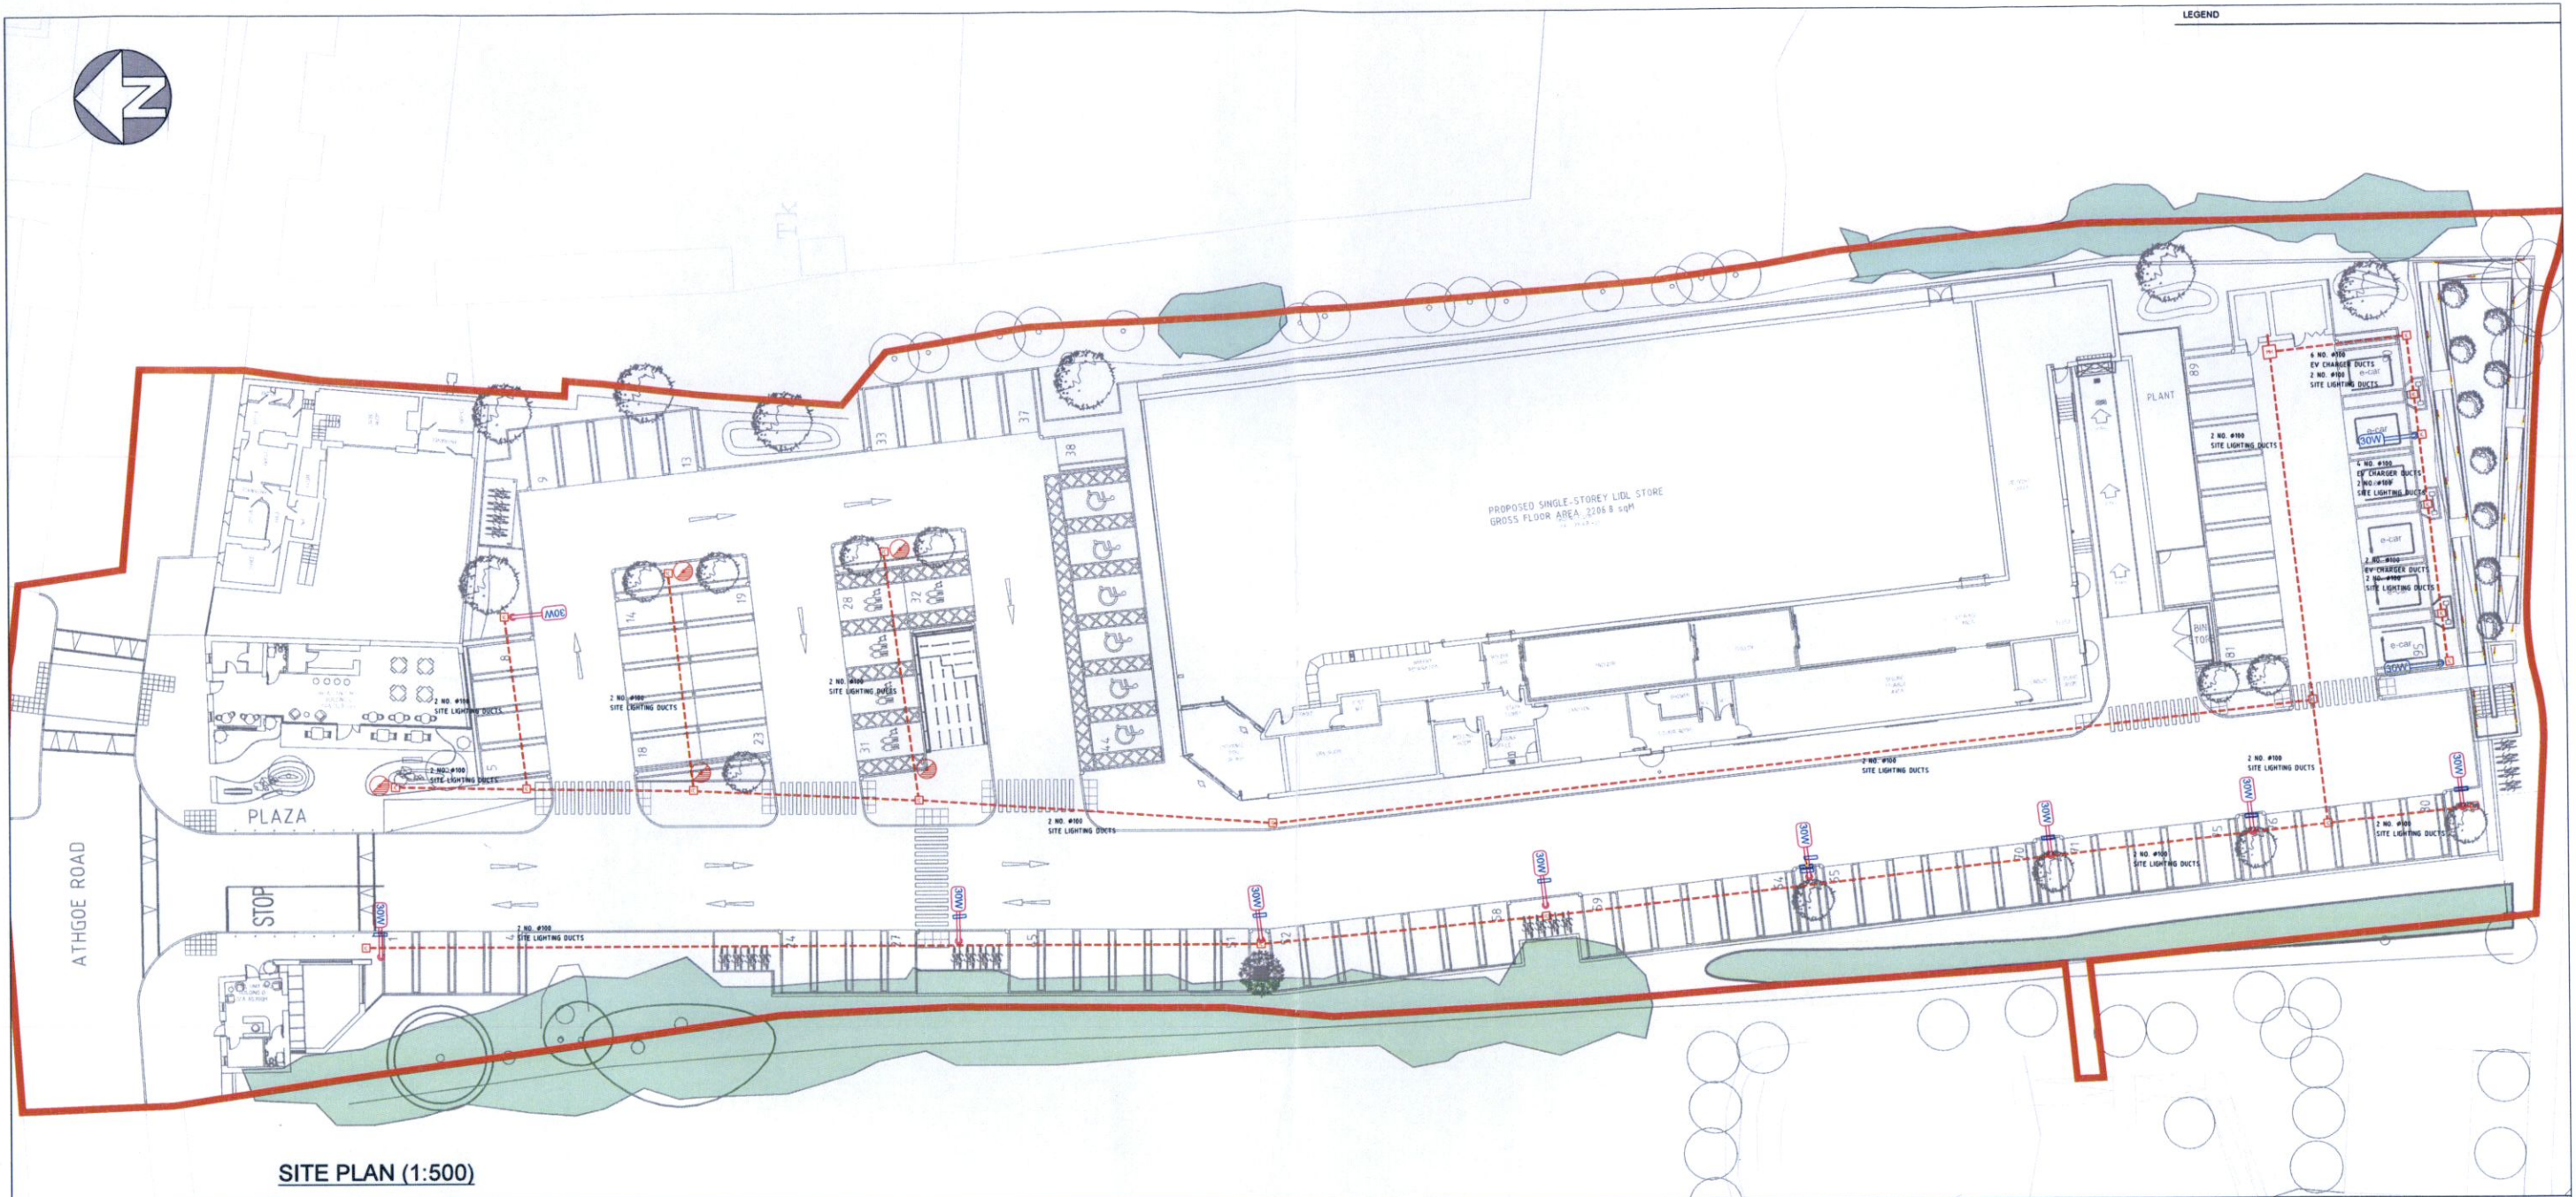

SITE PLAN (1:500)

00	10.11.22	ISSUED FOR INFORMATION PURPOSES
Rev	Date	Amendments
<p>7 Patrick Street Kilberry</p> <p>Telephone: 056 7721115 Email: info@lawlerconsulting.com Web: www.lawlerconsulting.com</p> <p><b>LAWLER CONSULTING</b></p>		
<p>Title: LIDL NEWCASTLE AT MAIN STREET UPPER, NEWCASTLE, CO. DUBLIN SITE PLAN NEW LIDL STORE SITE LIGHTING &amp; EV DUCT LAYOUT</p>		
Drawn by:	A.S.	Scale: AS NOTED @ A3
Checked by:	J.C.	Drawing no. 5197-SD100
Date:	NOV 22	Rev. 00