


- EXTENT OF PROPOSED DEVELOPMENT
- INDICATES PROPOSED DEVELOPMENT
- INDICATES EXISTING TO BE RETAINED

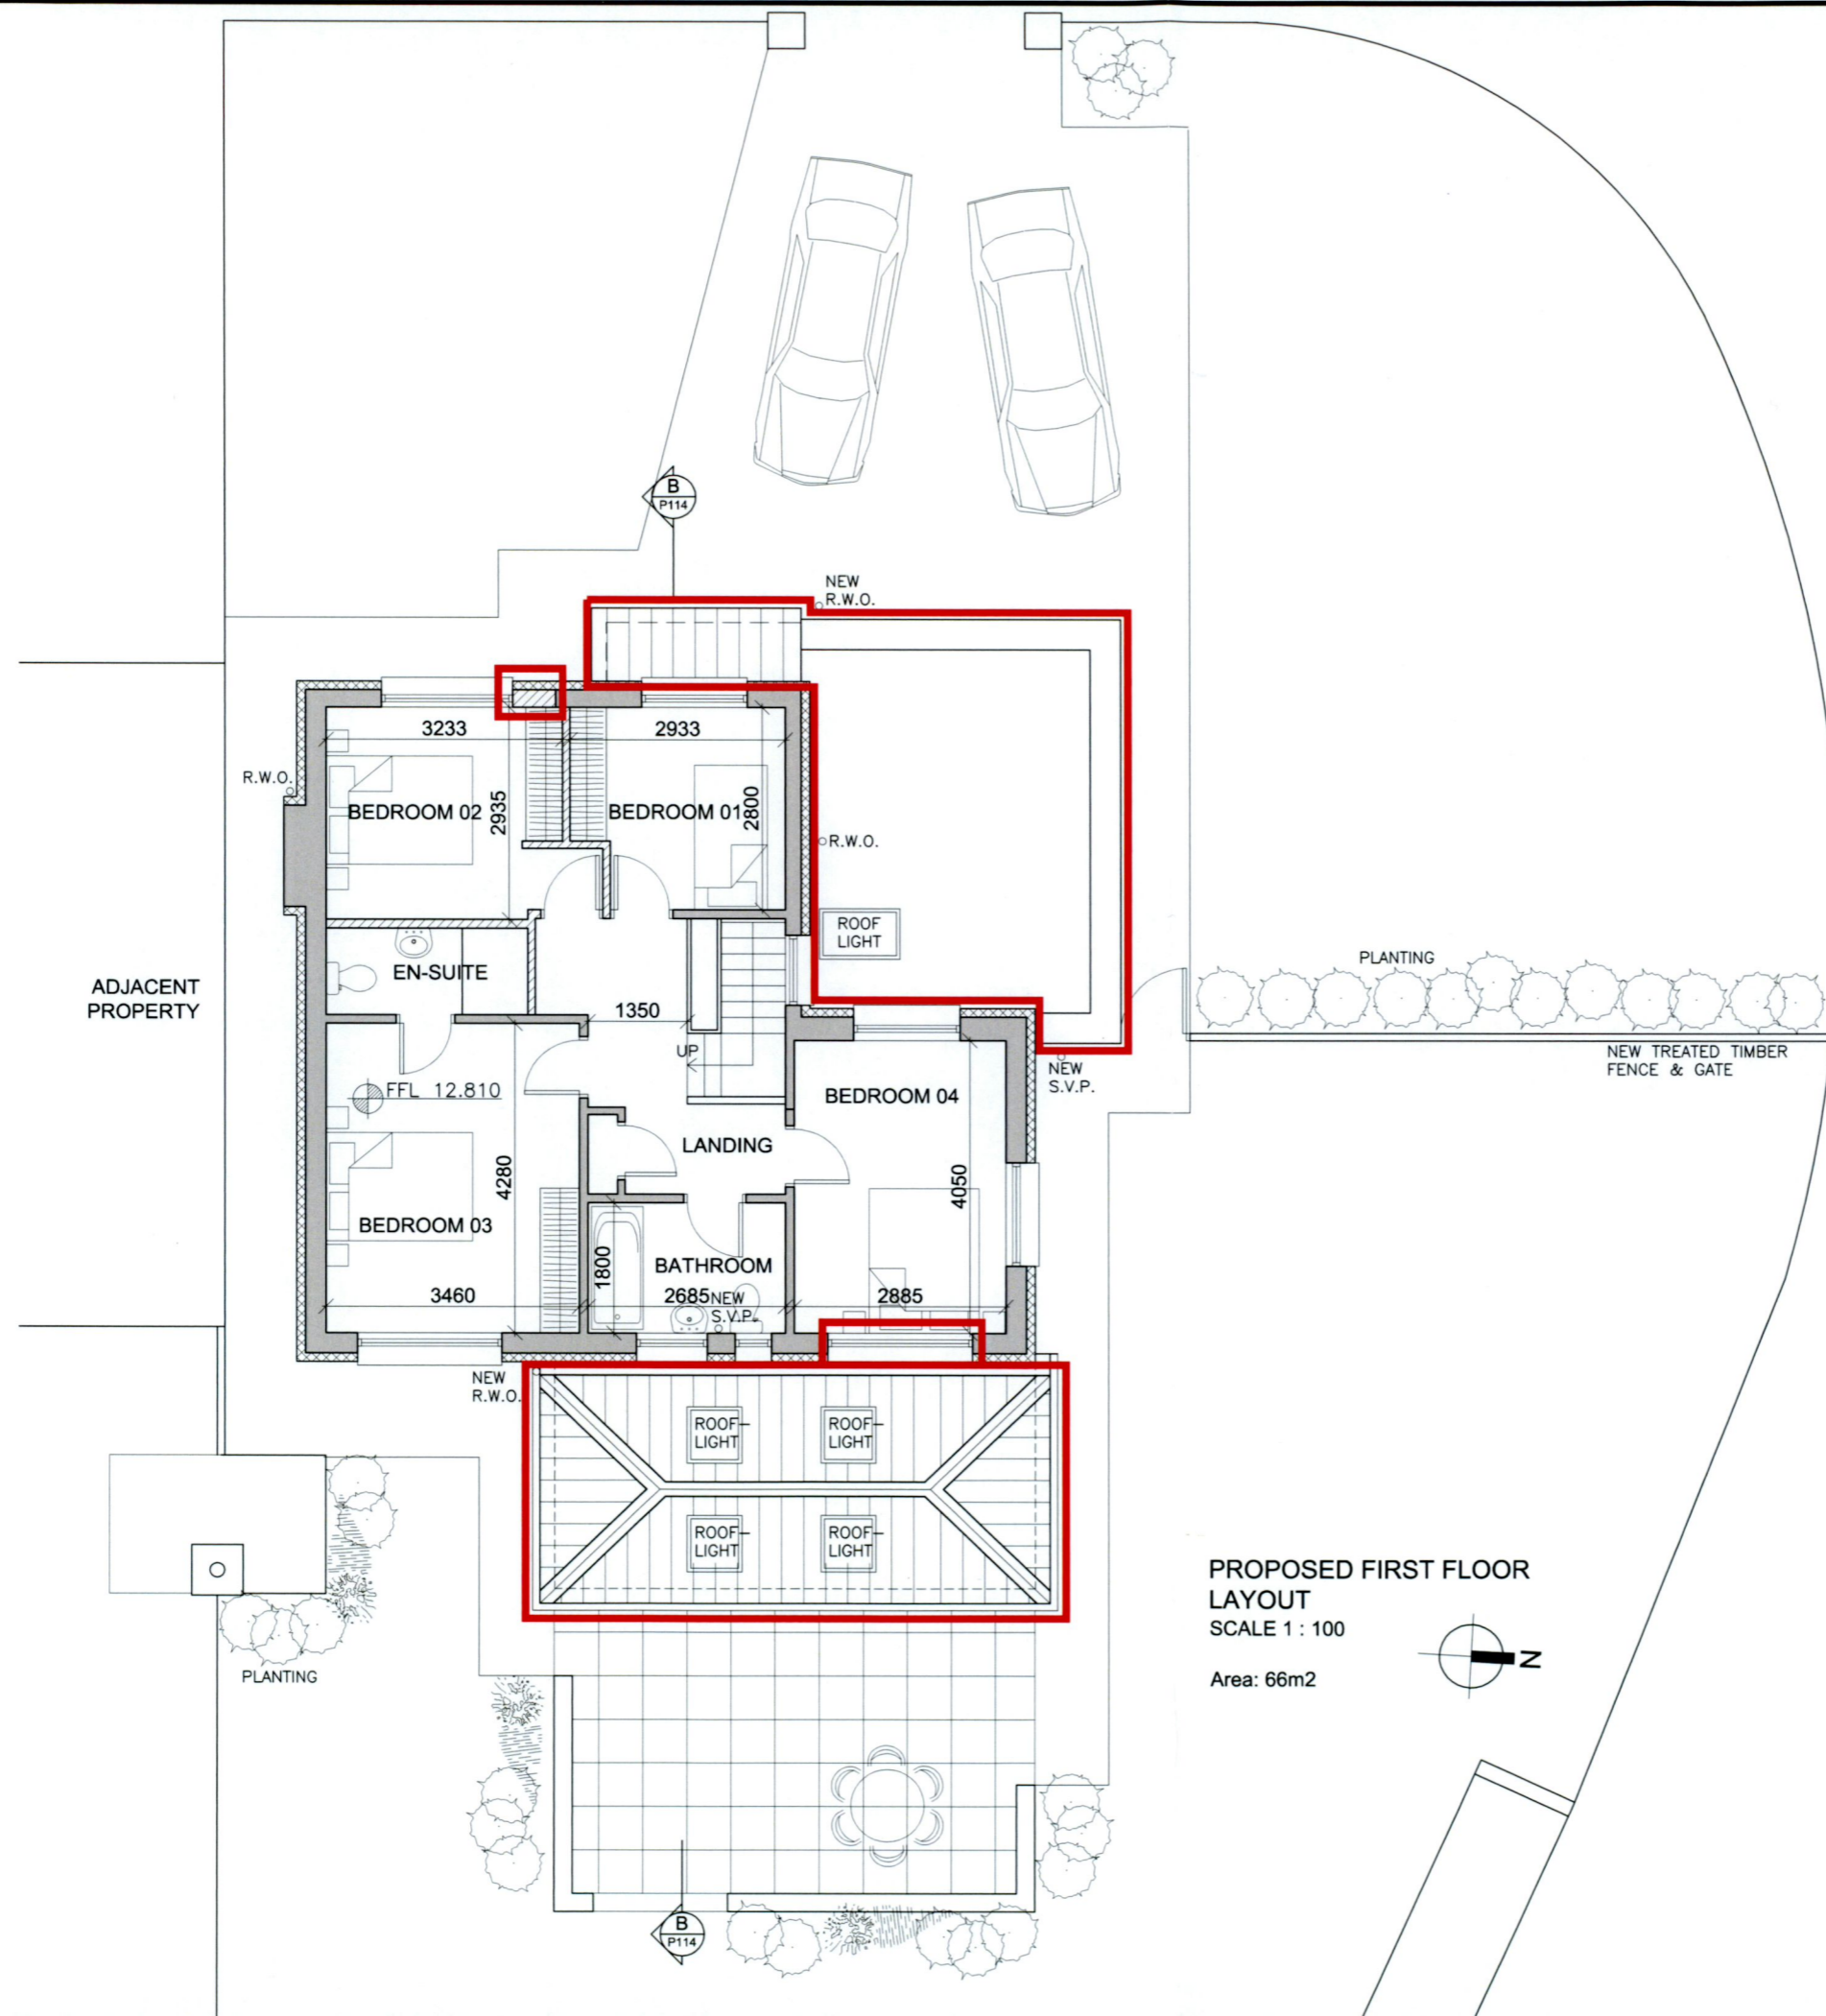

PROPOSED FIRST FLOOR LAYOUT
 SCALE 1 : 100
 Area: 66m²



PLANNING

No. / Revision	Date
EQUATION DESIGN	
Meadow Lodge, Kilmacoo, Avoca, Co. Wicklow MOBILE: 087-6810803 E-MAIL: equationdesign@gmail.com	
Client Eoghan O'Sullivan	
Project Renovations to 1 Kew Park	
Drawing title PROPOSED FIRST FLOOR PLAN	
Scale	1:100
Date	DEC 22
Drawing no.	Revision
1901 P 111	1
Drawn	Checked