

EXISTING ROOF PLAN
SCALE 1 : 100

SURVEY


By: Architect Date:

EQUATION DESIGN
Meadow Lodge, Kilmacoo, Avoca, Co. Wicklow
MOBILE: 087-8810803
E-MAIL: equationdesign@gmail.com

Client: **Eoghan O'Sullivan**

Project: **Renovations to 1 Kew Park**

Drawing No.	Date
ROOF PLAN	1:100
2001 S 101	DEC '22

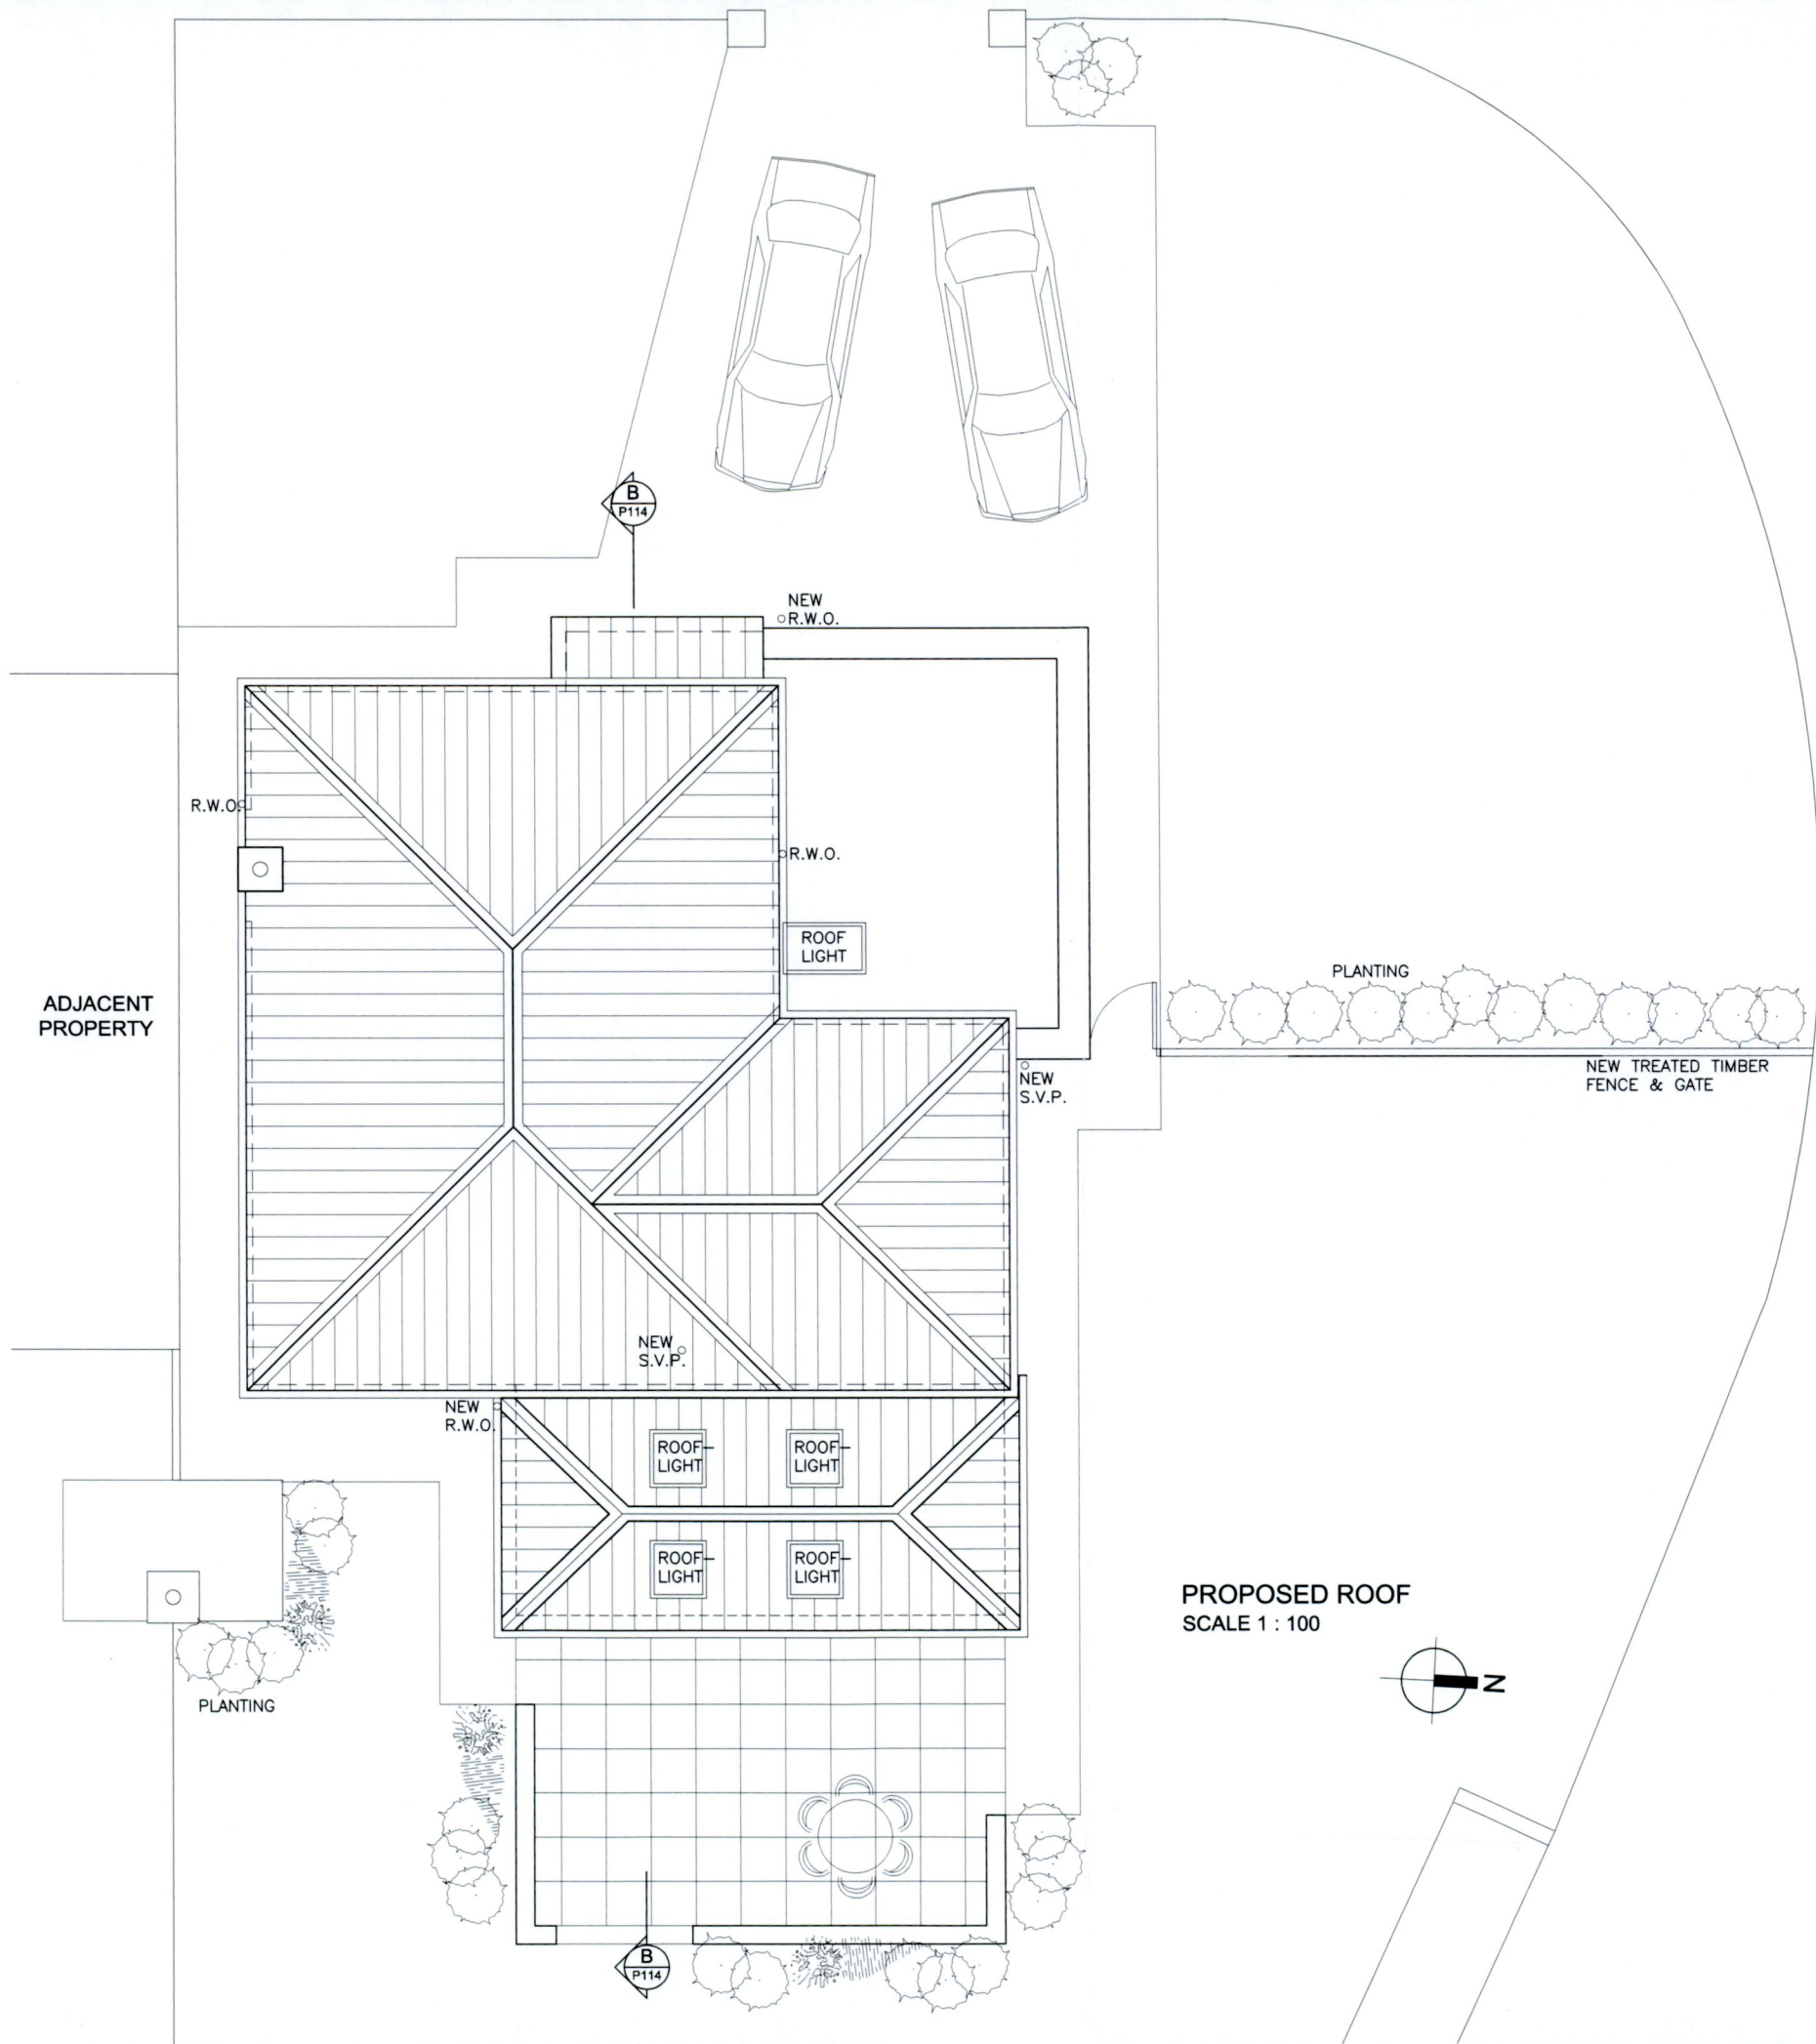

PROPOSED ROOF
SCALE 1 : 100



PLANNING

No. Revision		Date	
EQUATION DESIGN			
Meadow Lodge, Kilmacoo, Avoca, Co. Wicklow			
MOBILE: 087-6610803			
E-MAIL: equationdesign@gmail.com			
Client			
Eoghan O'Sullivan			
Project			
Renovations to 1 Kew Park			
Drawing title		Scale	Date
PROPOSED ROOF PLAN		1:100	DEC 22
Drawing no.	Revision	Drawn	Checked
1901 P 112			