




EXISTING FRONT  
ELEVATION (WEST)  
SCALE 1 : 100

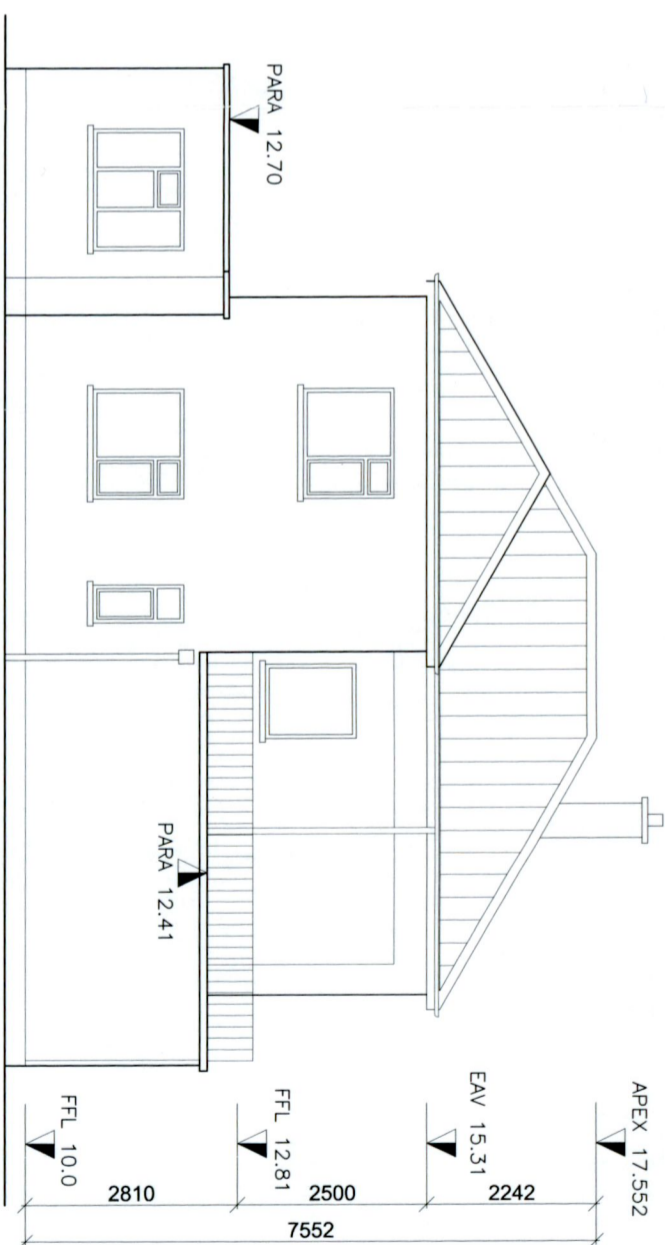

EXISTING SIDE ELEVATION  
(NORTH)  
SCALE 1 : 100

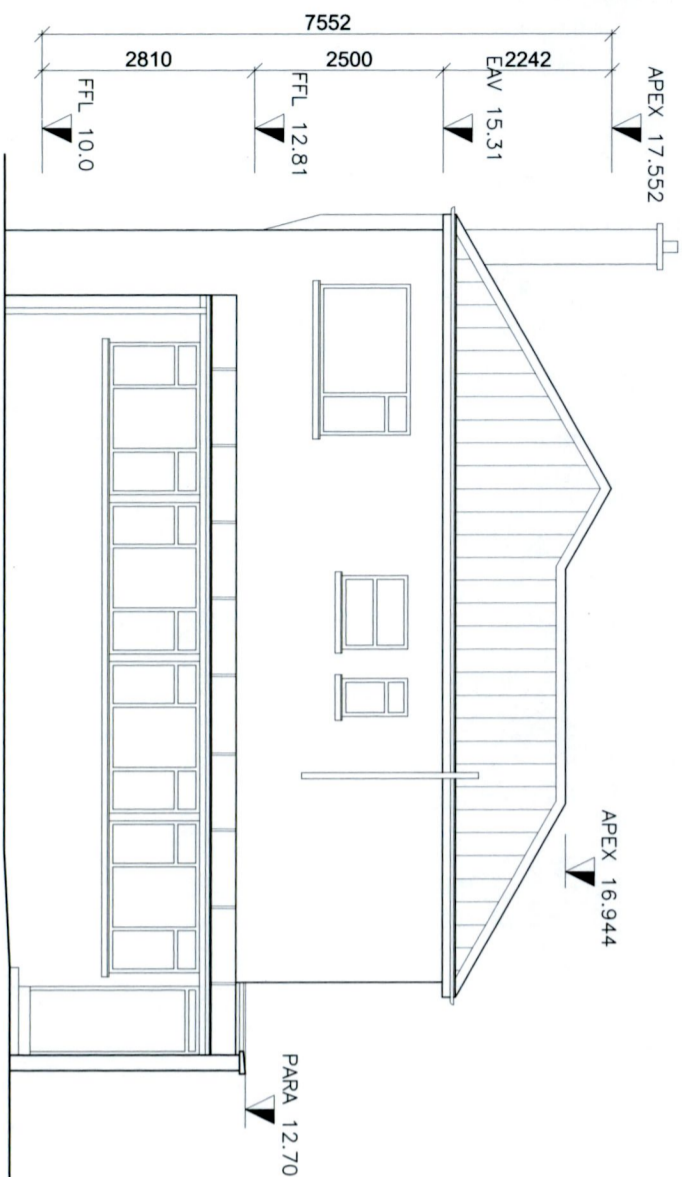

EXISTING REAR ELEVATION  
(EAST)  
SCALE 1 : 100

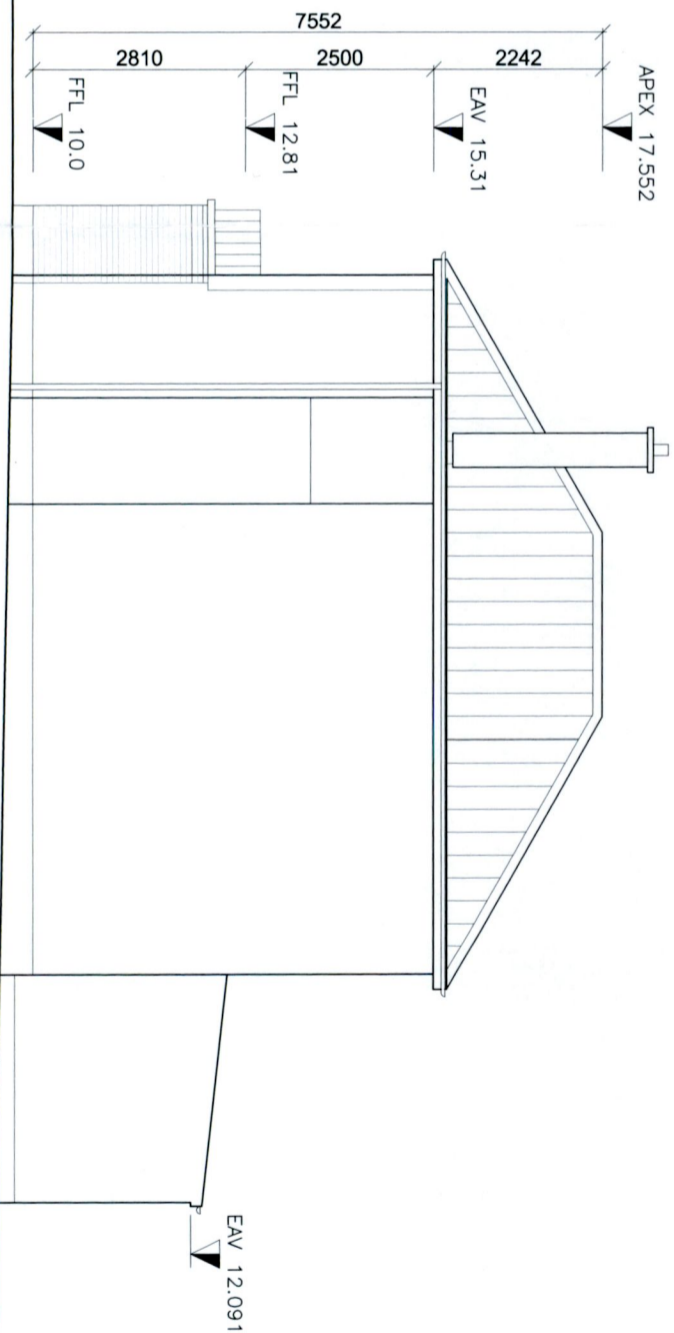

EXISTING SIDE ELEVATION  
(SOUTH)  
SCALE 1 : 100

# SURVEY


No. Revision  
**EQUATION DESIGN**  
 Meadow Lodge, Kilmacoo, Avoca, Co. Wicklow  
 MOBILE: 087-6810803  
 E-MAIL: equationdesign@gmail.com

Drawn by  
**Eoghan O'Sullivan**


Project  
**Renovations to 1 Kew Park**

Drawn by	Date
EXISTING ELEVATIONS	1:100
Checked by	DATE DEC '22
2001 S 102	



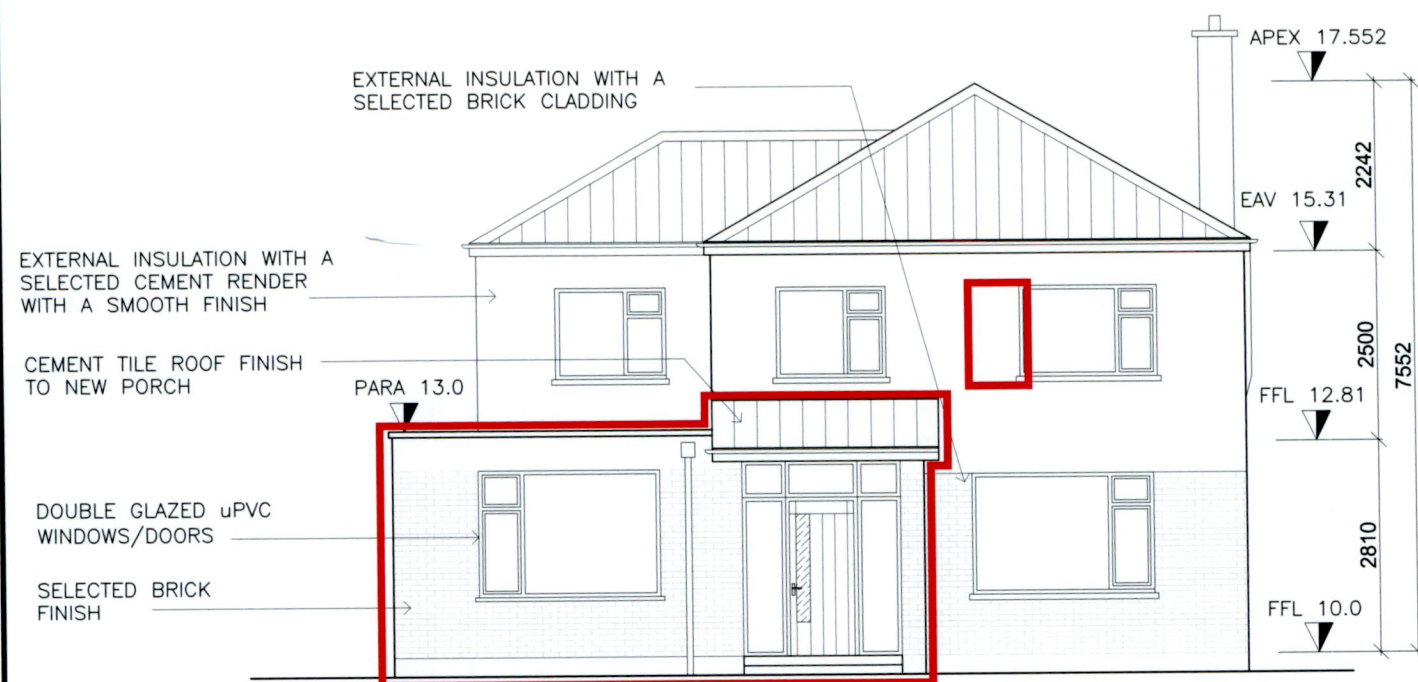

**PROPOSED FRONT ELEVATION (WEST)**  
SCALE 1 : 100

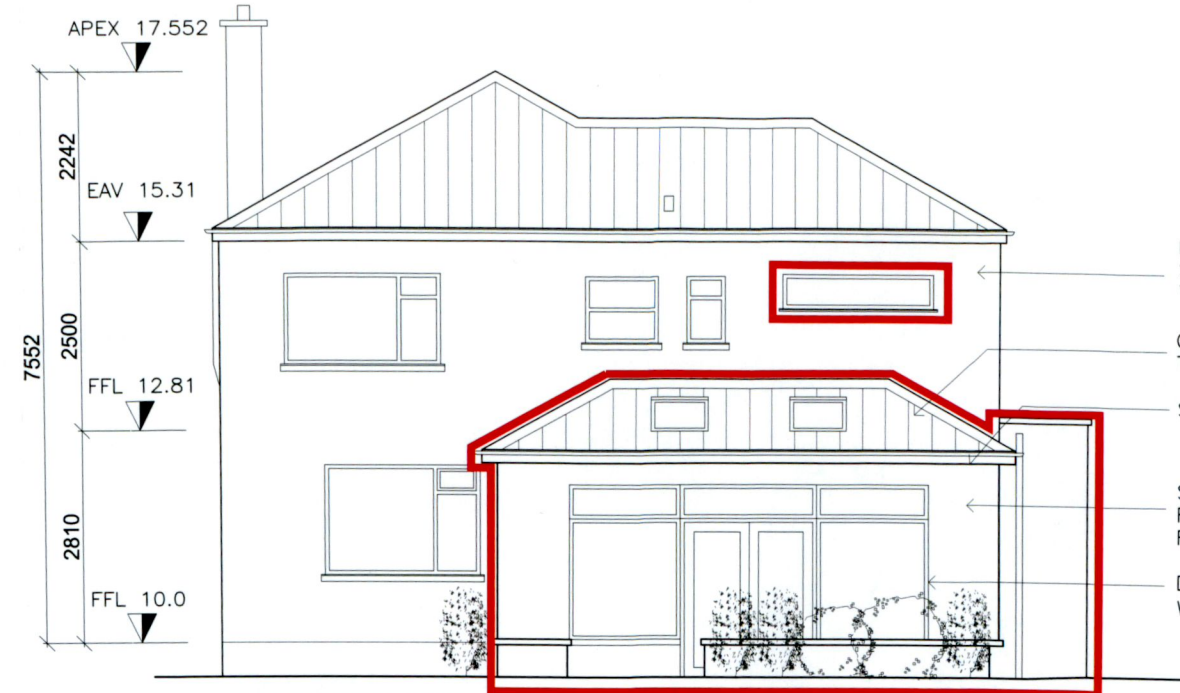

**PROPOSED REAR ELEVATION (EAST)**  
SCALE 1 : 100



**PROPOSED SIDE ELEVATION (NORTH)**  
SCALE 1 : 100

— EXTENT OF PROPOSED DEVELOPMENT

## PLANNING

No.	Revisions	Date
<b>EQUATION DESIGN</b>		
Meadow Lodge, Kilmacoo, Avoca, Co. Wicklow		
MOBILE: 087-6810803		
E-MAIL: equationdesign@gmail.com		
Client	Eoghan O'Sullivan	
Project	Renovations to 1 Kew Park	
Drawing title	Scale	1:100
<b>PROPOSED ELEVATIONS</b>	Date	DEC 22
Drawing no.	Revision	Drawn
1901 P 113		Checked