


NOTES:
 THIS DRAWING AND ALL DESIGN HEREON IS THE COPYRIGHT OF THE CONSULTANTS AND MUST NOT BE REPRODUCED WITHOUT THEIR WRITTEN CONSENT.
 ALL DRAWINGS REMAIN THE PROPERTY OF THE CONSULTANTS.
 FIGURED DIMENSIONS ONLY TO BE TAKEN FROM THIS DRAWING.
 DO NOT SCALE.
 ALL DIMENSIONS TO BE CHECKED ON SITE.
 CONSULTANTS TO BE INFORMED OF ANY DISCREPANCIES BEFORE WORK COMMENCES

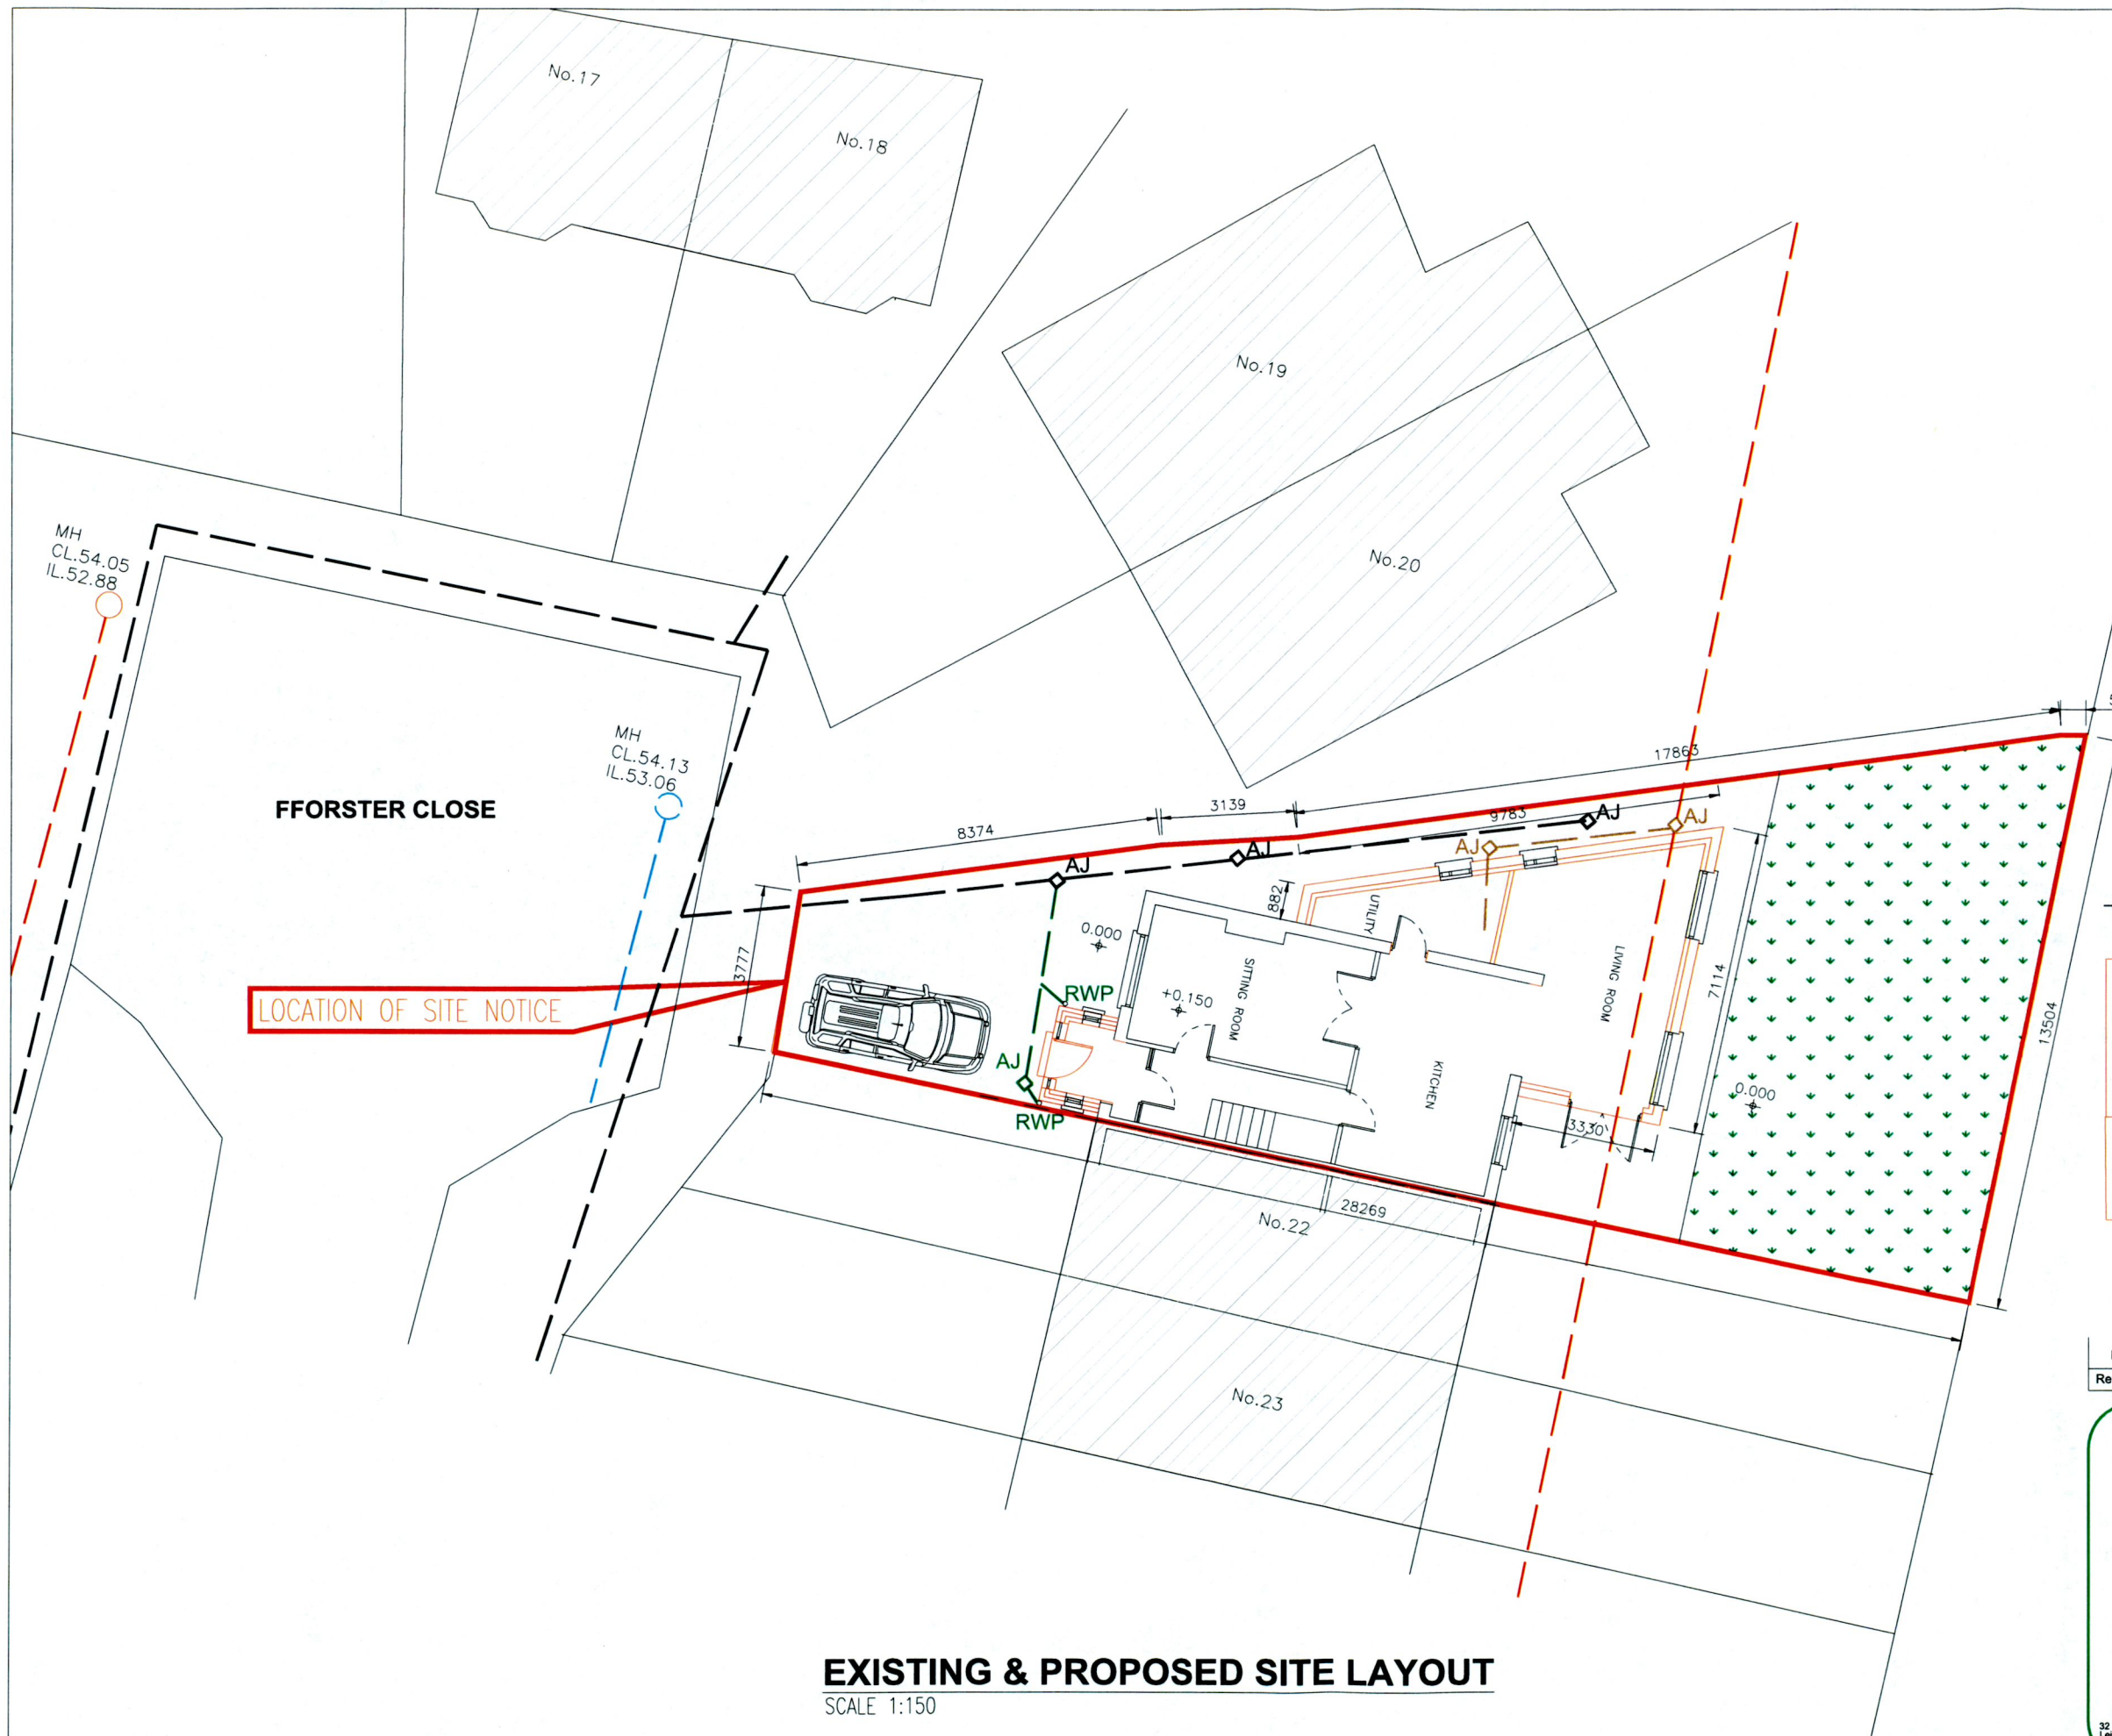

LOCATION OF SITE NOTICE

LEGEND

- EXISTING FOUL PIPE
- EXISTING SURFACE WATER PIPE
- EXISTING WATERMAIN
- PROPOSED FOUL PIPE
- PROPOSED SURFACE WATER PIPE

LEGEND

- EXISTING WALL
- PROPOSED NEW WORKS

P	13.12.22	ISSUED FOR PLANNING	TOR	TOR
Rev	Date	Description	By	Chkd

DraftCAD Ltd.
Planning & Design

Client
MICHELE PERONA & MARTA ISOPO

Project Title
**21 FFORSTER CLOSE
 LUCAN
 Co. DUBLIN**

Drawing Title
**EXISTING & PROPOSED
 SITE PLAN**

Scale@A3 1:150

Date **DEC.2022**

Drawn TOR

Chkd TOR

EXISTING & PROPOSED SITE LAYOUT
 SCALE 1:150

Drawing Status	Job Number	Drawing Number	Revision
PLANNING	15/21	S01	P



32 Glen Easton Way, Tel: (01) 6104634
 Leixlip, Co. Kildare, Mob: 086 1737758
 Email: orfordan.terry@gmail.com