



EXISTING GROUND FLOOR LAYOUT
SCALE 1:100

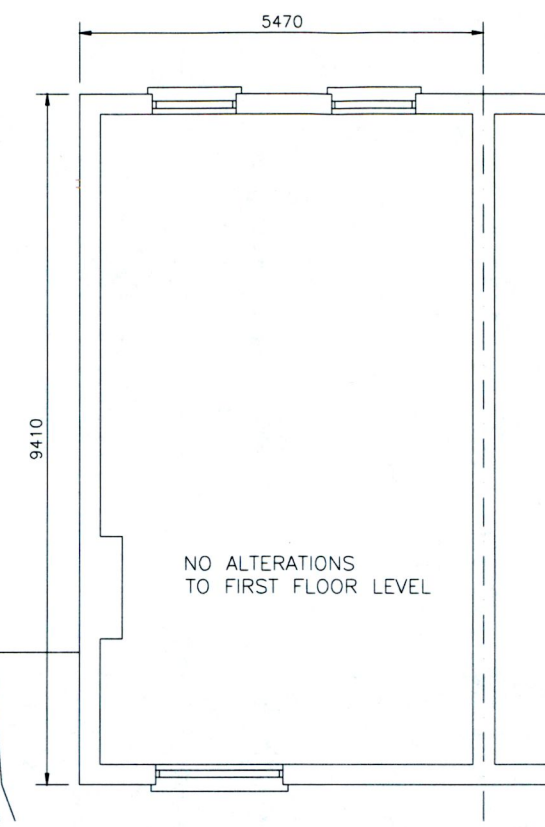


EXISTING FIRST FLOOR LAYOUT
SCALE 1:100

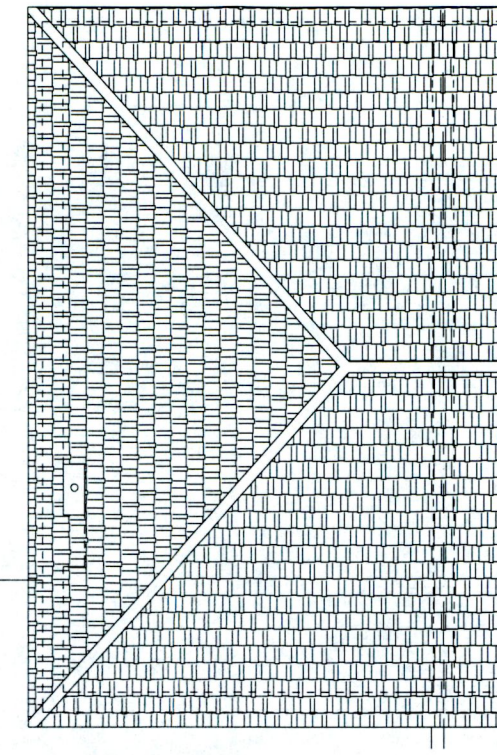

EXISTING ROOF LAYOUT
SCALE 1:100

Rev	Date	Description	By	Chkd
P	13.12.22	ISSUED FOR PLANNING	TOR	TOR

 DraftCAD Ltd. <i>Planning & Design</i>	Client MICHELE PERONA & MARTA ISOPO
	Project Title 21 FFORSTER CLOSE LUCAN Co. DUBLIN
	Drawing Title EXISTING FLOOR PLANS
32 Glen Easton Way, Tel: (01) 6104634 Leixlip, Co. Kildare, Email: oriondan.terry@gmail.com	Scale@A3 1:100 Date DEC.2022
Drawing Status PLANNING	Job Number 15/21
Drawing Number S02	Revision P

NOTES:
 THIS DRAWING AND ALL DESIGN HEREON IS THE COPYRIGHT OF THE CONSULTANTS AND MUST NOT BE REPRODUCED WITHOUT THEIR WRITTEN CONSENT.
 ALL DRAWINGS REMAIN THE PROPERTY OF THE CONSULTANTS.
 FIGURED DIMENSIONS ONLY TO BE TAKEN FROM THIS DRAWING. DO NOT SCALE.
 ALL DIMENSIONS TO BE CHECKED ON SITE.
 CONSULTANTS TO BE INFORMED OF ANY DISCREPANCIES BEFORE WORK COMMENCES