


DRAWN BY  
Deiric O'Heathirn  
APAC Ltd  
82 Beaumont Court  
Beaumont  
Dublin 9

Issued from:  Dublin  
Project:  
**PROPOSED WORKS  
74 HILLSBOOK AVENUE**

Title of Drawing

PLANS

Drawn:	DOH	File No:	00004
Chkd:	N.D.	Job No:	00004
Appr:	HL	Dwg No:	
Scale:	as shown	Rev:	
Date:	08th 2022		

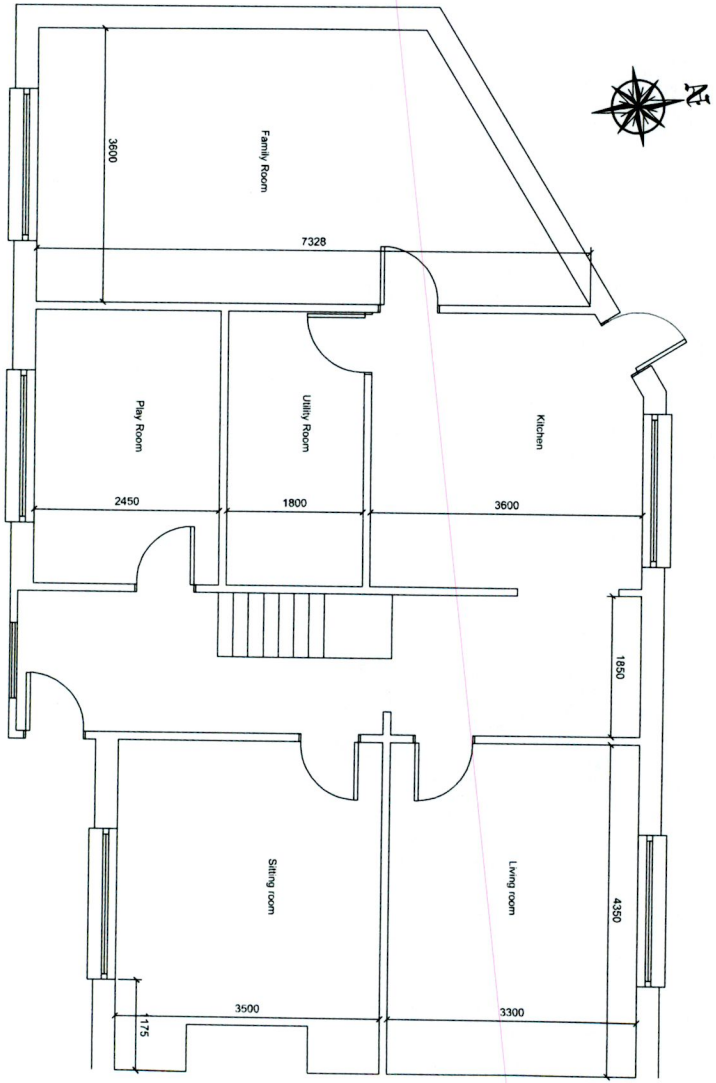

**EXISTING GROUND FLOOR PLAN**

SCALE: 1:100 @ A4

DRAWN BY  
 Deiric O'Heathim  
 APAC Ltd  
 82 Beaumont Court  
 Beaumont  
 Dublin 9


Issued from: DUBLIN  
 Project

PROPOSED WORKS  
 74 HILLSBOOK AVENUE

Title of Drawing


PLANS

Drawn:	DOH	File No:	00004
Chkd:	N.D.	Job No:	00004
Appr:	HL	Dwg. No:	
Scale:	as shown	Rev:	
Date:	06th 2022		

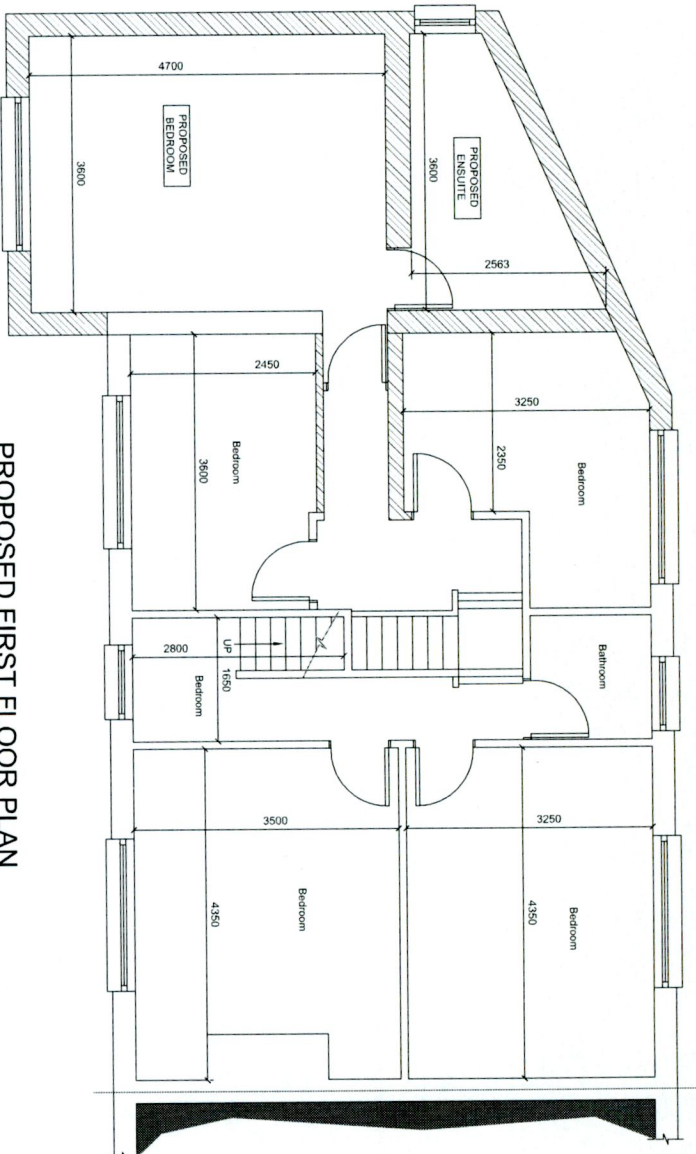

PROPOSED FIRST FLOOR PLAN

SCALE: 1:100 @ A4

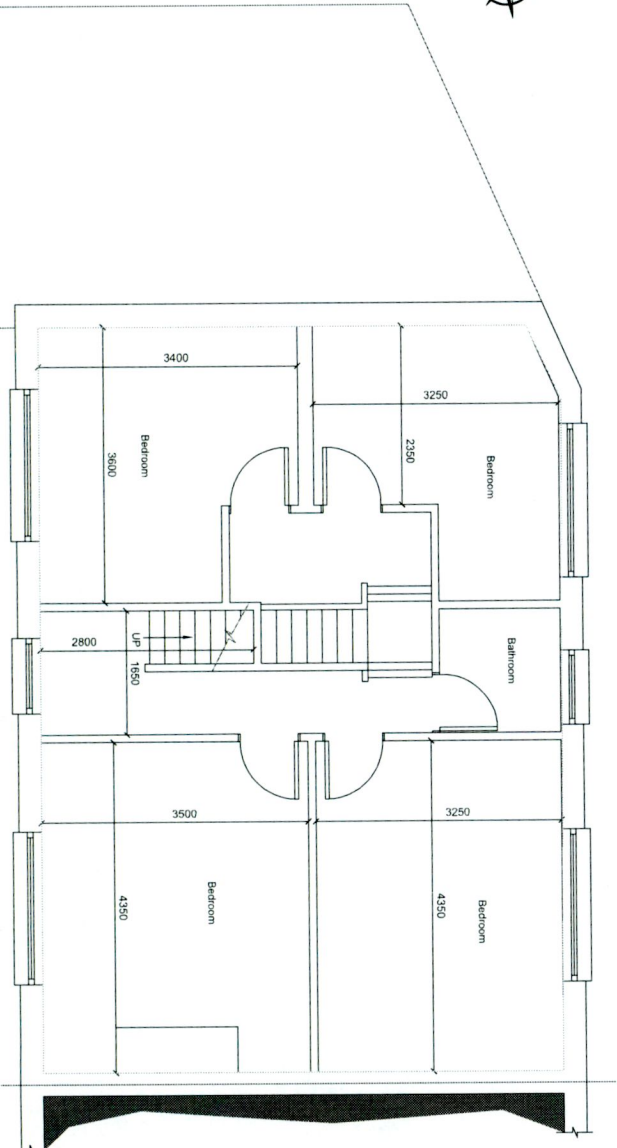

EXISTING FIRST FLOOR PLAN

SCALE: 1:100 @ A4