

DRAWN BY  
 Deiric O'Heathirn  
 APAC Ltd  
 82 Beaumont Court  
 Beaumont  
 Dublin 9


Issued from:  DUBLIN

Project  
**PROPOSED WORKS**  
**74 HILLSBOOK AVENUE**

Title of Drawing


**ELEVATIONS**

Drawn:	DOH	File No.:	00004
Chkd:	N.D.	Job No.:	00004
Appr:	HL	Dwg. No.:	
Scale:	as shown	Rev.:	
Date:	08/02/2022		

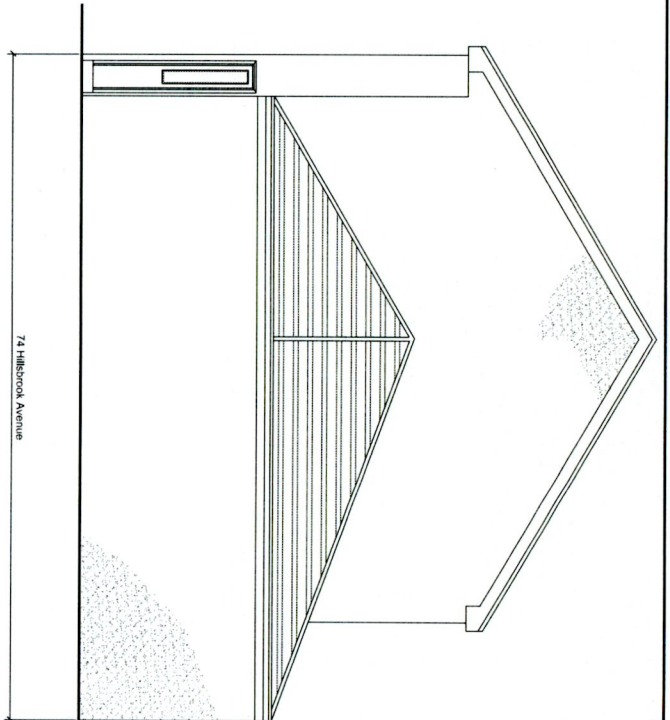

**EXISTING SIDE ELEVATION**

SCALE: 1:100 @ A4

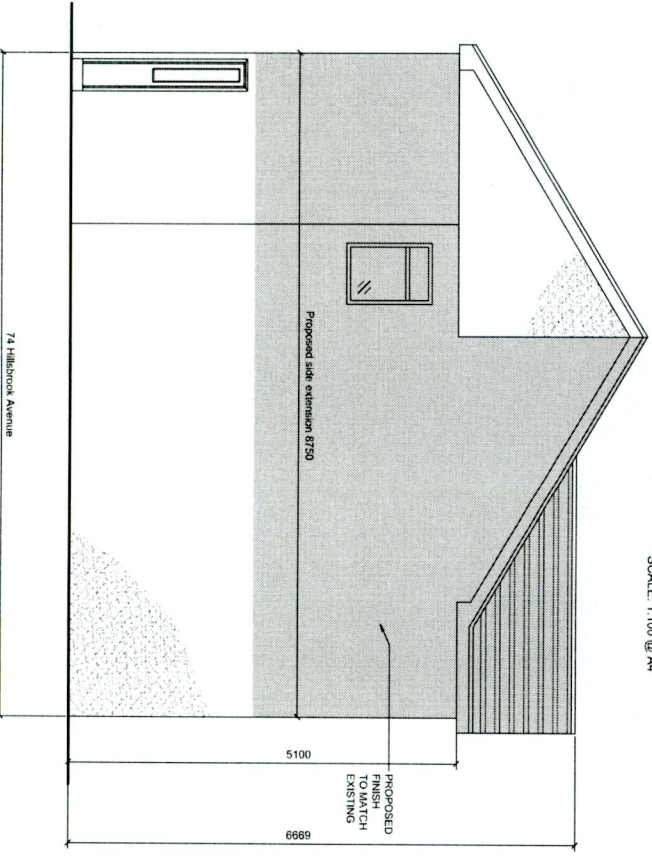


**PROPOSED SIDE ELEVATION**

SCALE: 1:100 @ A4


**EXISTING  
FRONT  
ELEVATION**

SCALE: 1:100 @ A4

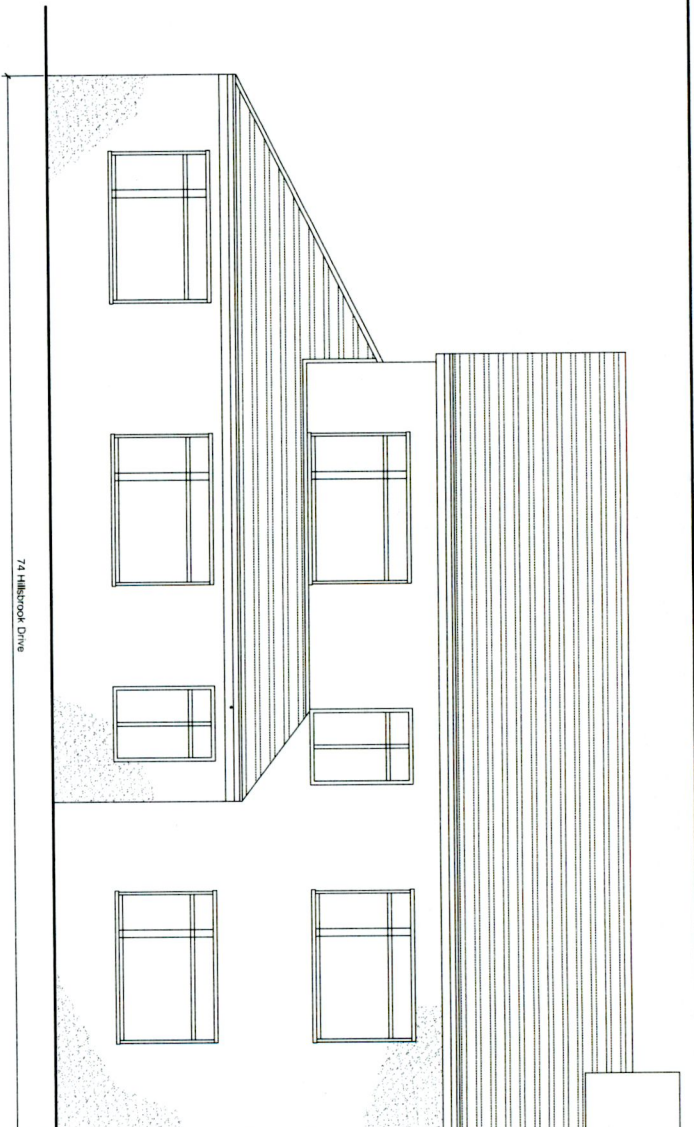

**PROPOSED  
FRONT  
ELEVATION**

SCALE: 1:100 @ A4

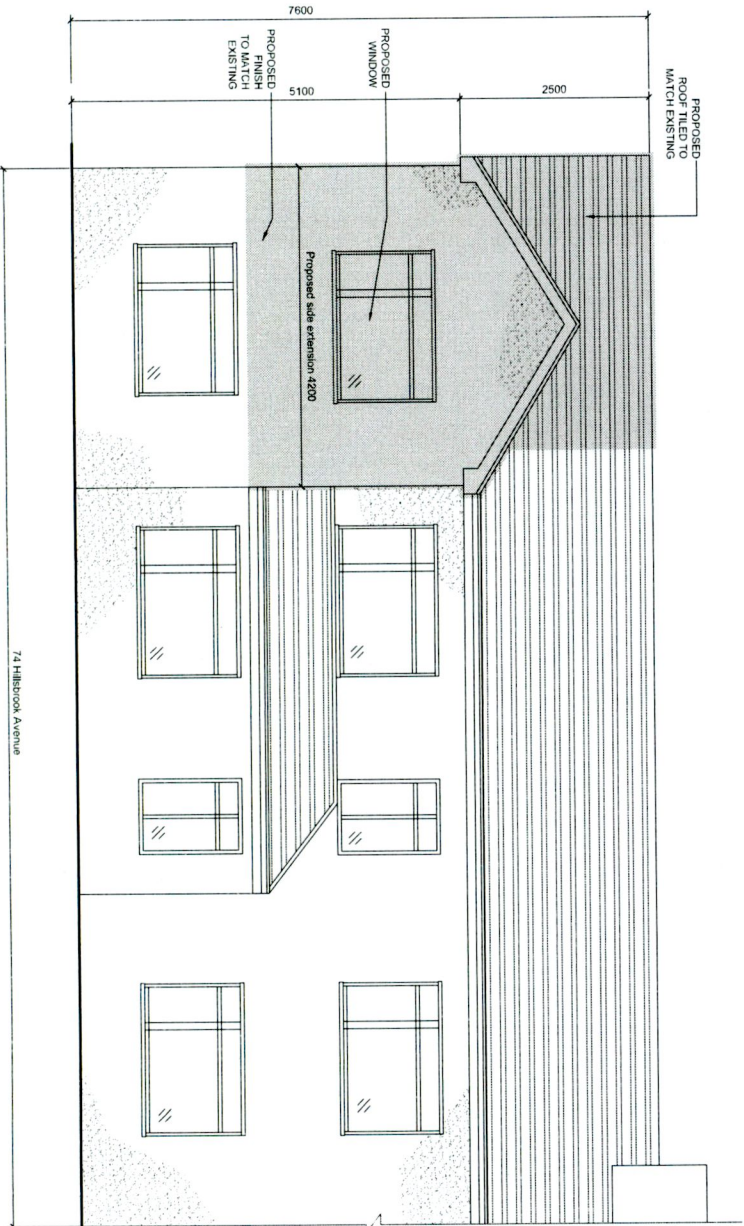


DRAWN BY  
 Deiric O'Heathirn  
 APAC Ltd  
 82 Beaumont Court  
 Beaumont  
 Dublin 9

Project  
**PROPOSED WORKS**  
**74 HILLSBOOK AVENUE**


Title of Drawing  
**ELEVATIONS**

Drawn:	DOH	File No:	00004
Chkd:	N.D.	Job No:	00004
Appr:	HL	Dwg. No.:	
Scale:	as shown	Rev:	
Date:	06th 2022		

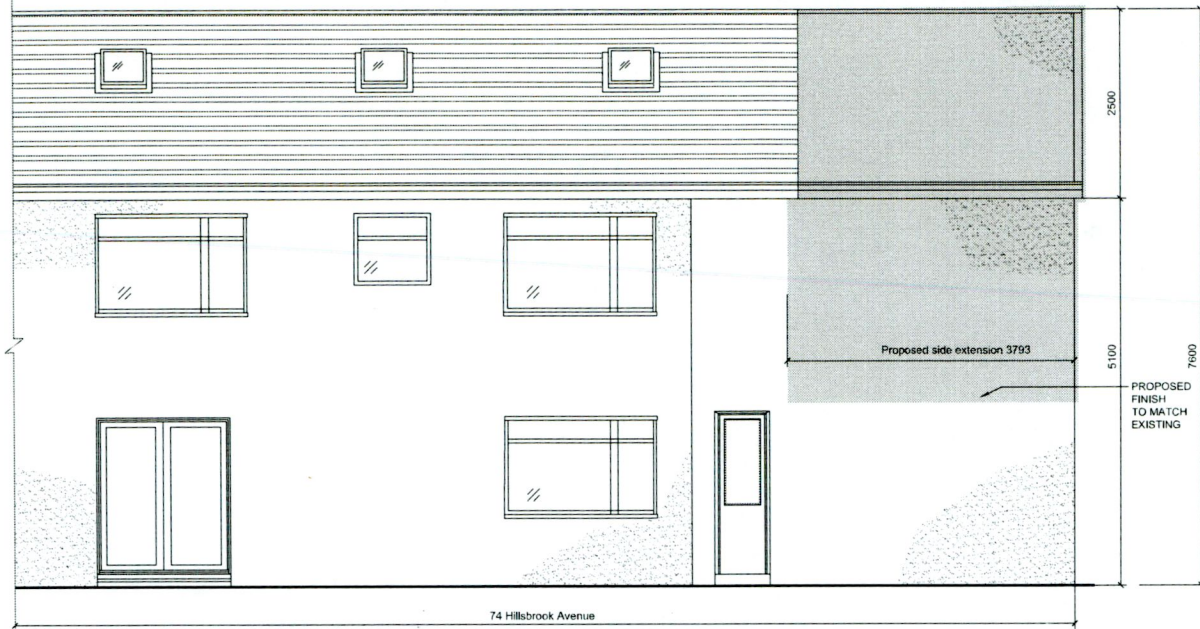

*Proposed* ~~REAR ELEVATION~~ REAR ELEVATION

SCALE: 1:100 @ A4

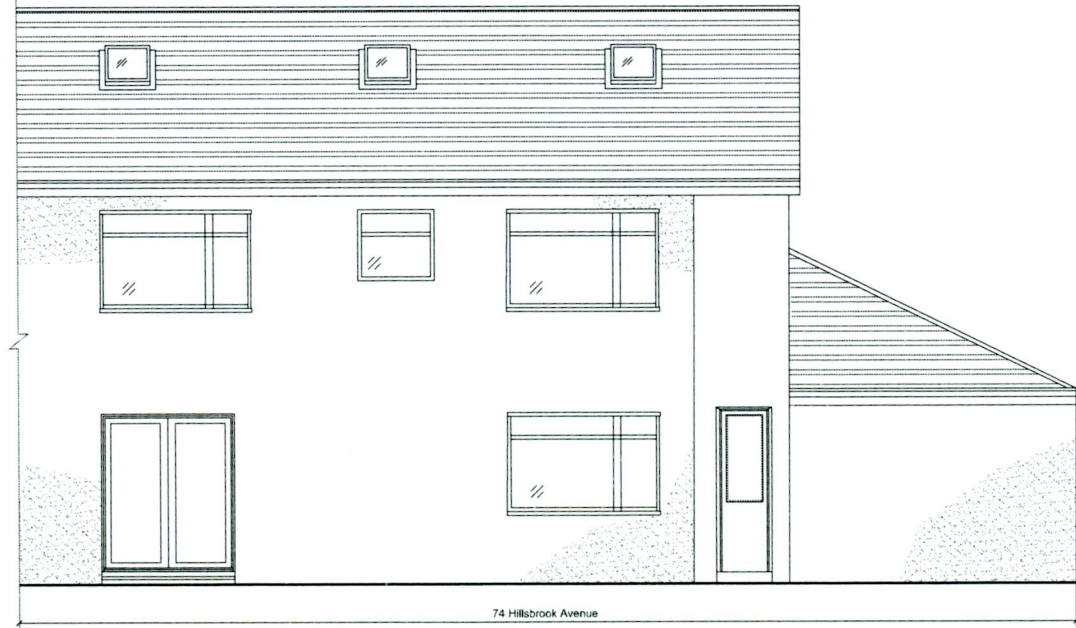

~~REAR ELEVATION~~ REAR ELEVATION

SCALE: 1:100 @ A4

DRAWN BY  
Deiric O'Heathirn  
APAC Ltd  
82 Beaumont Court  
Beaumont  
Dublin 9

Issued from: DUBLIN

Project  
PROPOSED WORKS  
74 HILLSBOOK AVENUE

Title of Drawing  
ELEVATIONS

Drawn:	DOH	File No:	00004
Chkd:	N.D.	Job No:	00004
Appr:	HL	Drg. No:	Rev:
Scale:	as shown		
Date:	Feb 2022		