

**EXISTING
FRONT
ELEVATION**

SCALE: 1:100 @ A4



ELEVATIONS

Title of Drawing

Issued from:

DATE: ■

Project

**PROPOSED WORKS
74 HILLSBOOK AVENUE**

DRAWN BY

**Deiric O'Heathirn
APAC Ltd
82 Beaumont Court
Beaumont
Dublin 9**




PROPOSED FRONT ELEVATION

SCALE: 1:100 @ A4


Drawn:	DOH	File No:	00004
Chkd:	N.D.	Job No:	00004
Appr:	HL	Dwg No:	
Scale:	as shown	Rev:	
Date:	26th 2022		

DRAWN BY		Deirdre O'Heathrin	
APAC Ltd		82 Beaumont Court	
Beaumont		Dublin 9	
Issued from: DUBLIN			
Project			
PROPOSED WORKS			
74 HILLSBROOK AVENUE			
Title of Drawing			
ELEVATIONS			
Drawn:	DOH	File No:	00004
CHKd:	N.D.	Job No:	00004
Appr:	HL	Dwg. No.:	
Scale:	as shown	Rev.:	
Date:	26th 2022		

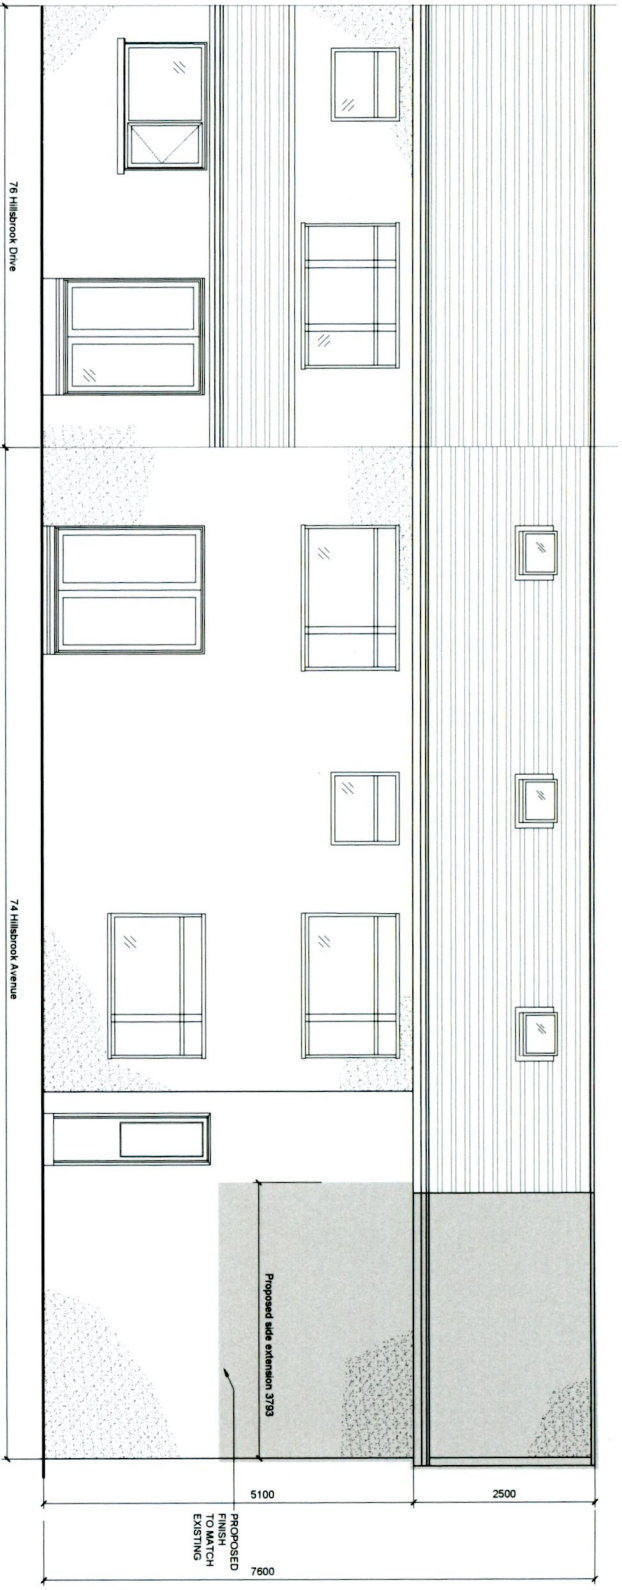

PROPOSED REAR ELEVATION

SCALE: 1:100 @ A4

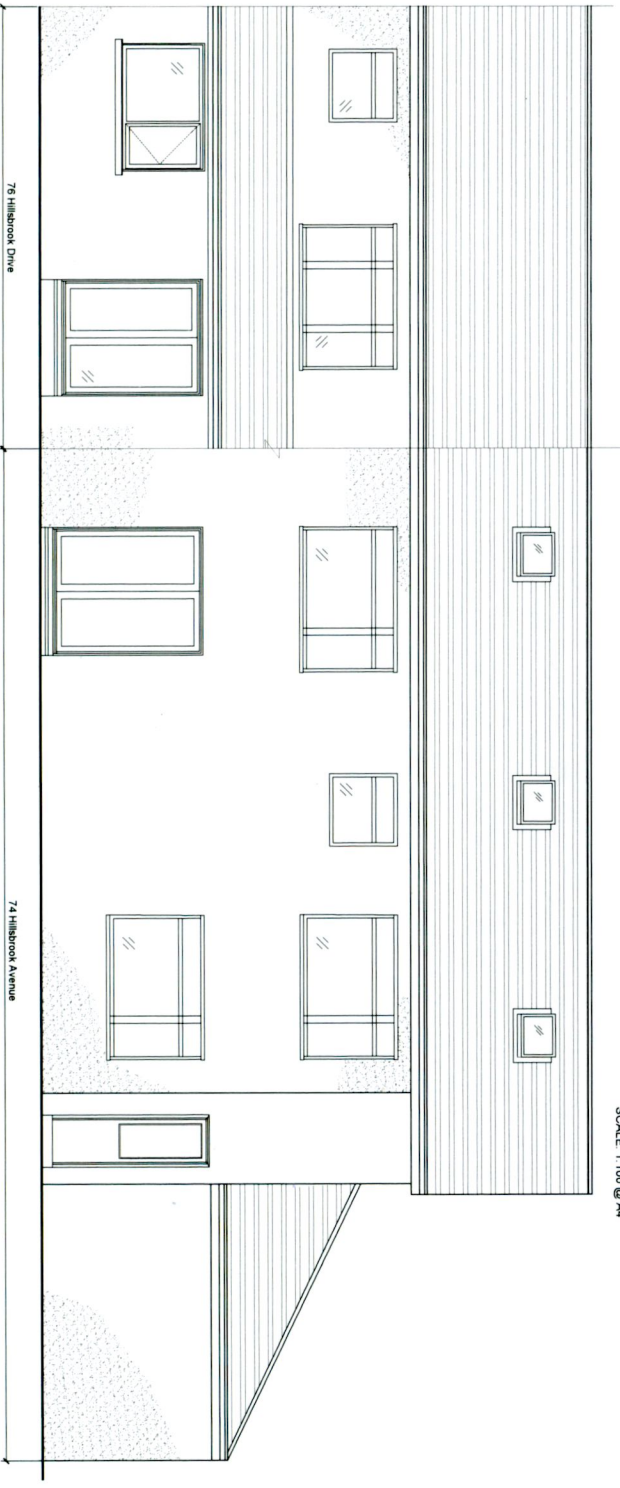

PROPOSED REAR ELEVATION

SCALE: 1:100 @ A4

DRAWN BY
Deiric O'Heathirn
 APAC Ltd
 82 Beaumont Court
 Beaumont
 Dublin 9

Issued from: DUBLIN

Project
PROPOSED WORKS
74 HILLSBOOK AVENUE

Title of Drawing
SECTION

Drawn:	DOH	File No:	00004
Chkd:	N.D.	Job No:	00004
Appr:	HL	Drq. No:	Rev:
Scale:	as shown		
Date:	Feb 2022		

