


EXISTING REAR ELEVATION



EXISTING FRONT ELEVATION

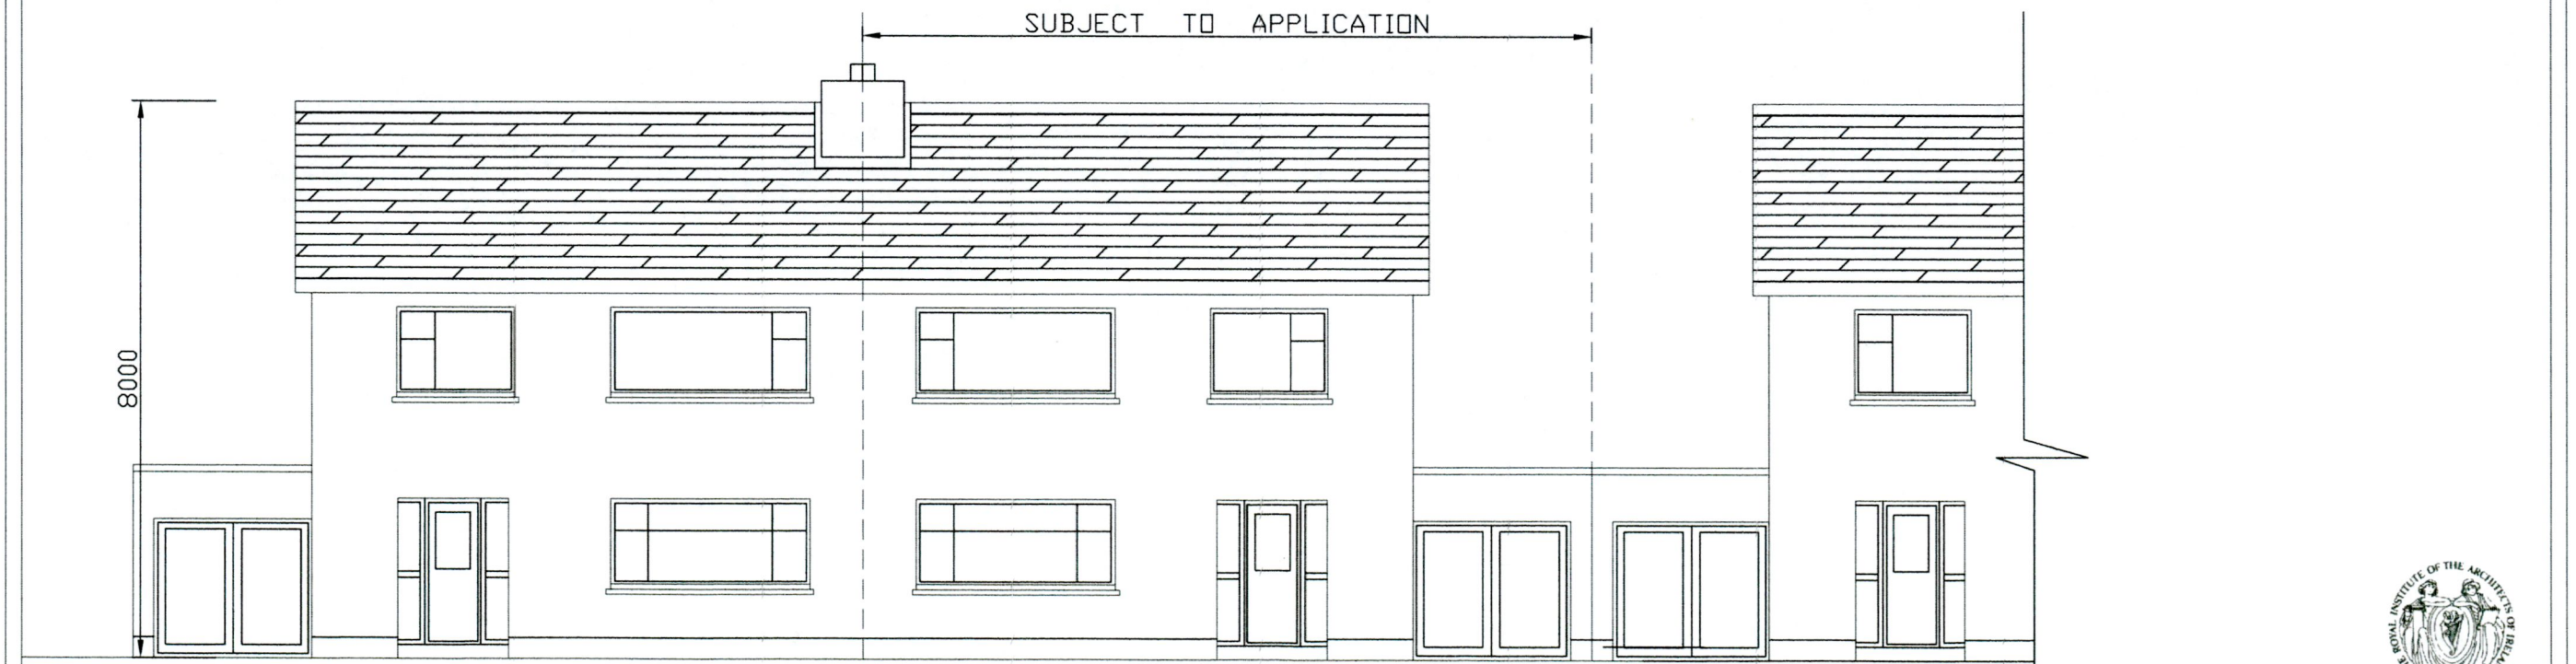

**I2B** ARCHITECTS

H2B 20 MOY VIEW KILDALKEY CO MEATH		tel: 01) 4030922 / 087) 1326871
project:	PROPOSED ATTIC JENNIFER AND KEITH O NEILL 39 LAUREL PARK CLONDALKIN DUBLIN 22	project number: <b>2014-14</b> date: 12/04/2022
subject:	EXISTING ELEVATIONS	drawing number: <b>2014-2A</b> scale: 1:100
	designed by: JACKIE QUINN checked by: BRENDAN JOHNSTON	size: <b>A3</b>