


PROPOSED REAR ELEVATION



PROPOSED FRONT ELEVATION - STREETSCAPE

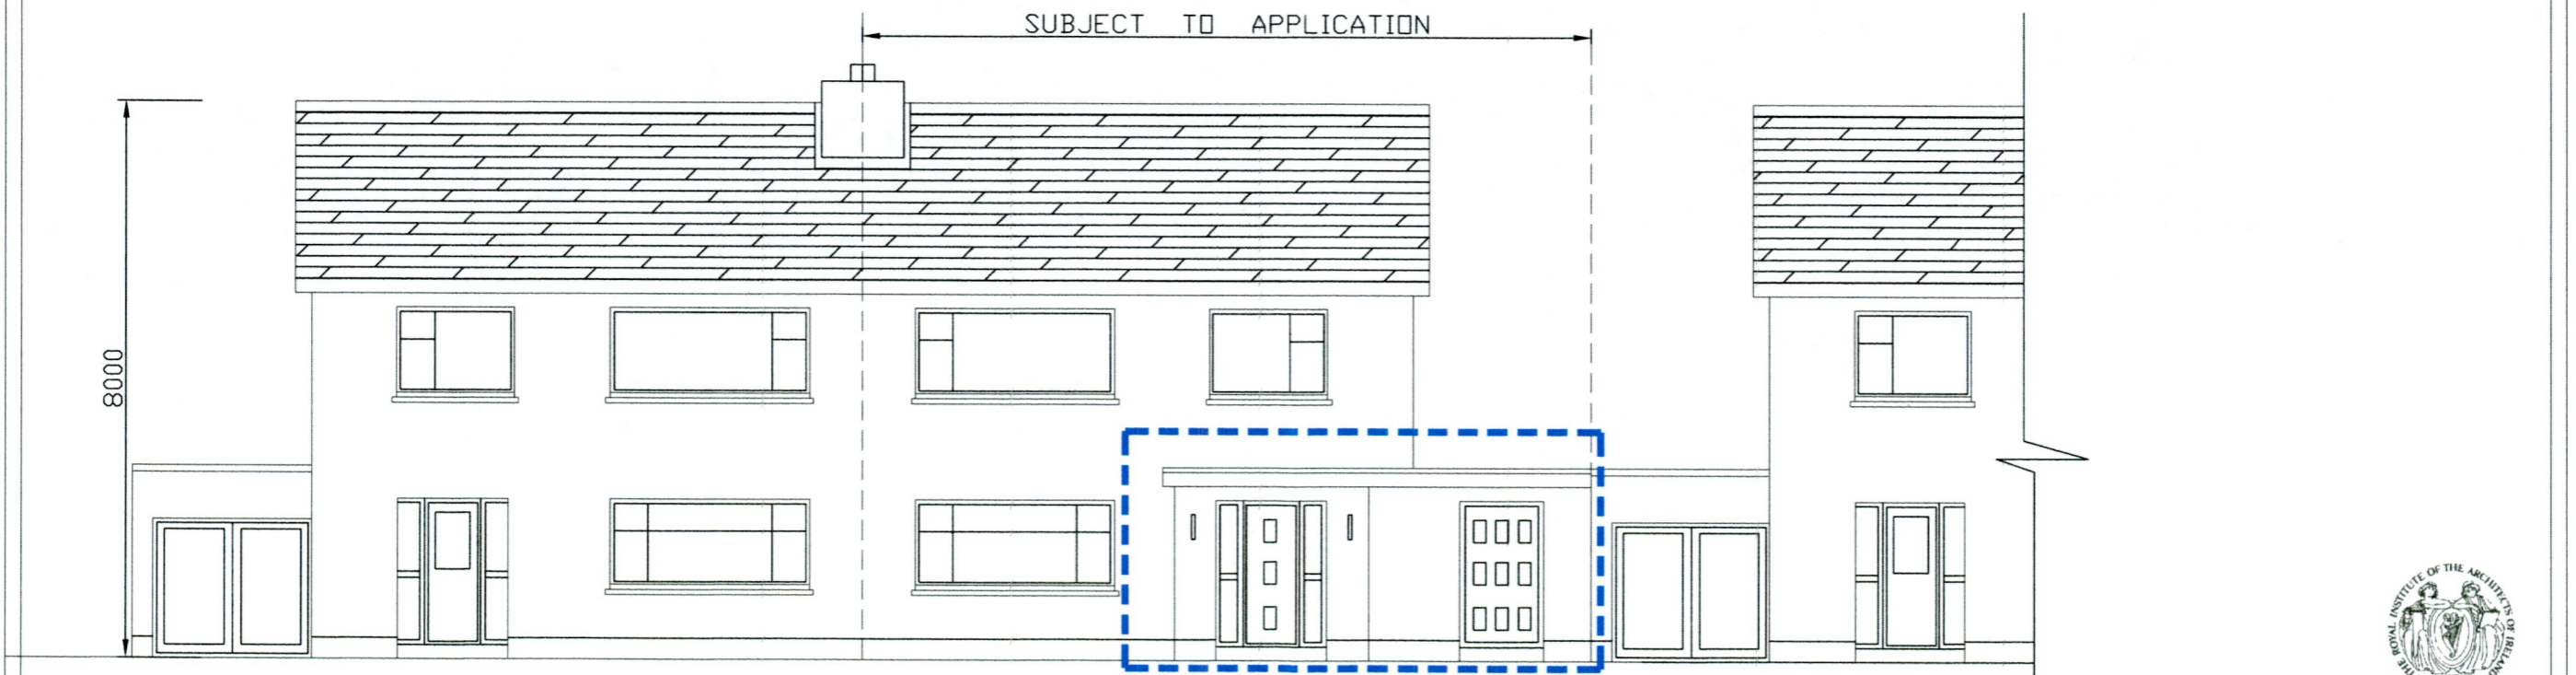

H2B 20 MOY VIEW KILDALKEY CO MEATH		tel: 01) 4030922 / 087) 1326871	
project:	PROPOSED ATTIC JENNIFER AND KEITH O NEILL 39 LAUREL PARK CLONDALKIN DUBLIN 22	project number: 2014-14	date: 12/04/2022
subject:	PROPOSED ELEVATIONS	drawing number: 2014-A	scale: 1:100
		designed by: JACKIE QUINN	size: A3
		checked by: BRENDAN JOHNSTON	