

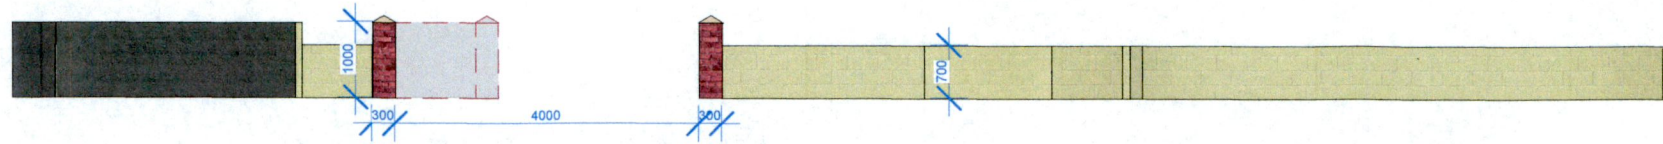



Front Elevation

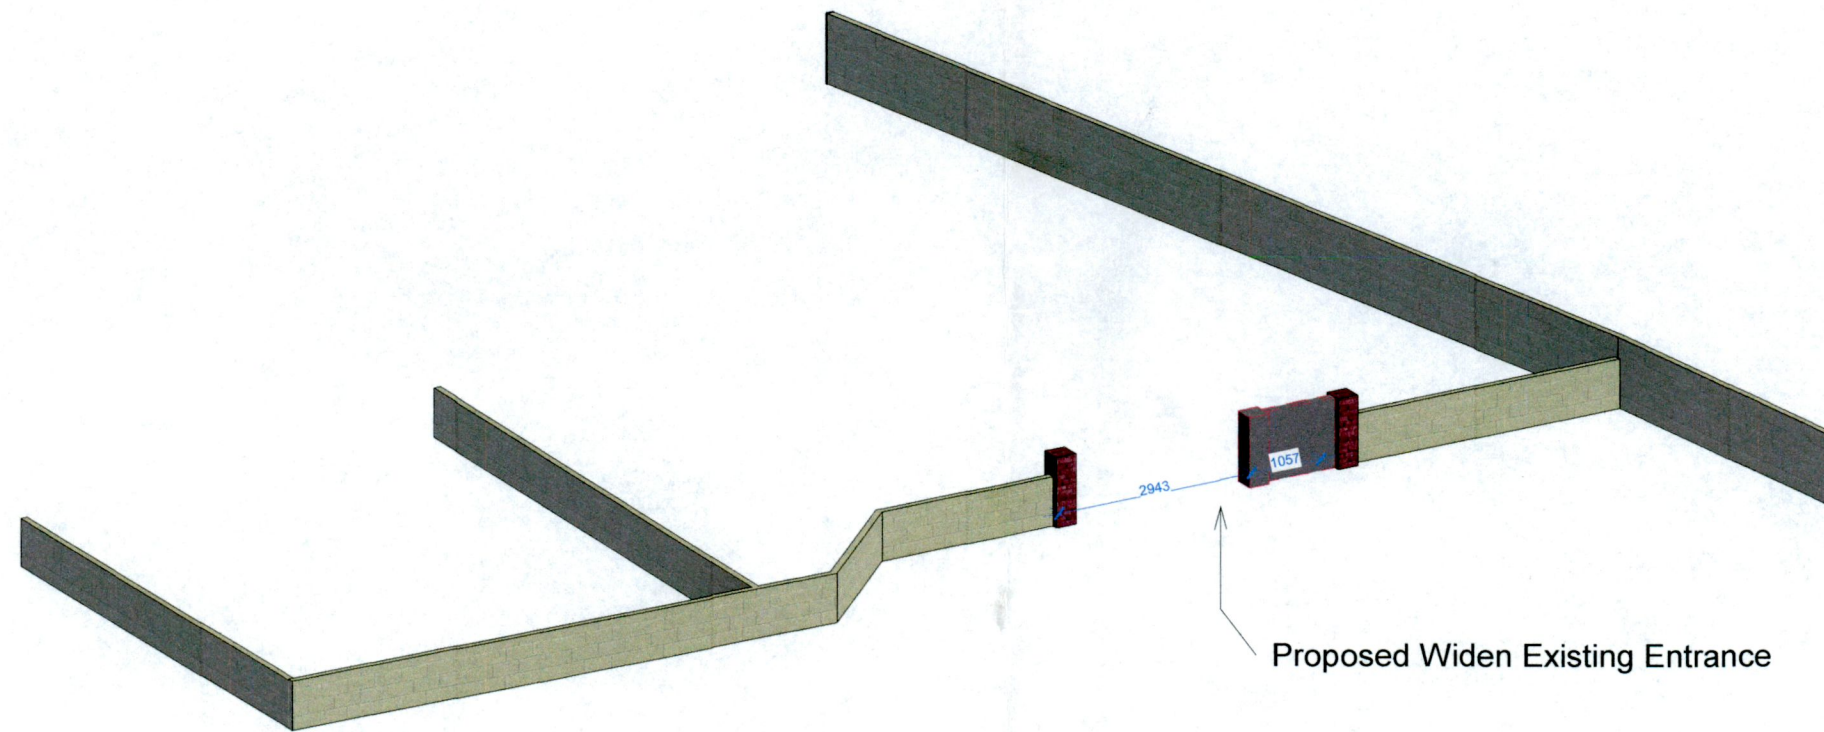

Rear Elevation

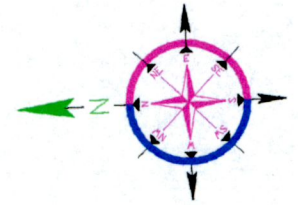

3D view

 

THIS DRAWING IS COPYRIGHT ©. NO PART OF THIS DOCUMENT MAY BE REPRODUCED OR TRANSMITTED IN ANY FORM OR STORED IN ANY RETRIEVED SYSTEM OF ANY NATURE WITHOUT THE WRITTEN PERMISSION OF ONOR DESIGN AS COPYRIGHT HOLDER EXCEPT AS AGREED FOR USE ON THE PROJECT FOR WHICH THE DOCUMENT WAS ORIGINALLY ISSUED.

DO NOT SCALE FROM THIS DRAWING. WORK ONLY FROM FIGURED DIMENSIONS. CONTRACTOR TO CHECK ALL DIMENSIONS ON SITE. ALL ERROR AND OMISSIONS TO BE IMMEDIATELY REPORTED TO ONOR DESIGN



ONOR Design

DESIGN FINANCE BUILD

Dublin: 13 Adelaide Road, Dublin 2, D02 P950
 Cavan: Carricknabrick House, Loughduff, Co. Cavan, H12 VY66
 0876947796 / design@onor.ie / www.onor.ie

CLIENT PROJECT ADDRESS Seamus and Deirdre O'Dwyer
 Proposed widen existing entrance
 43 Pineview Rise, Aylesbury, Tallaght, Dublin 24,
 D24 PK2K

PROJECT NO. 22219

DRAWING TITLE widen existing front entrance

ISSUED For Planning Permission

DRAWING

22219-PP-(09)

Date: 03 Nov 2022

Drawn - Ion Gnillenco

Checked - Claire O'Neill

REV