




**Ground Floor Plan**

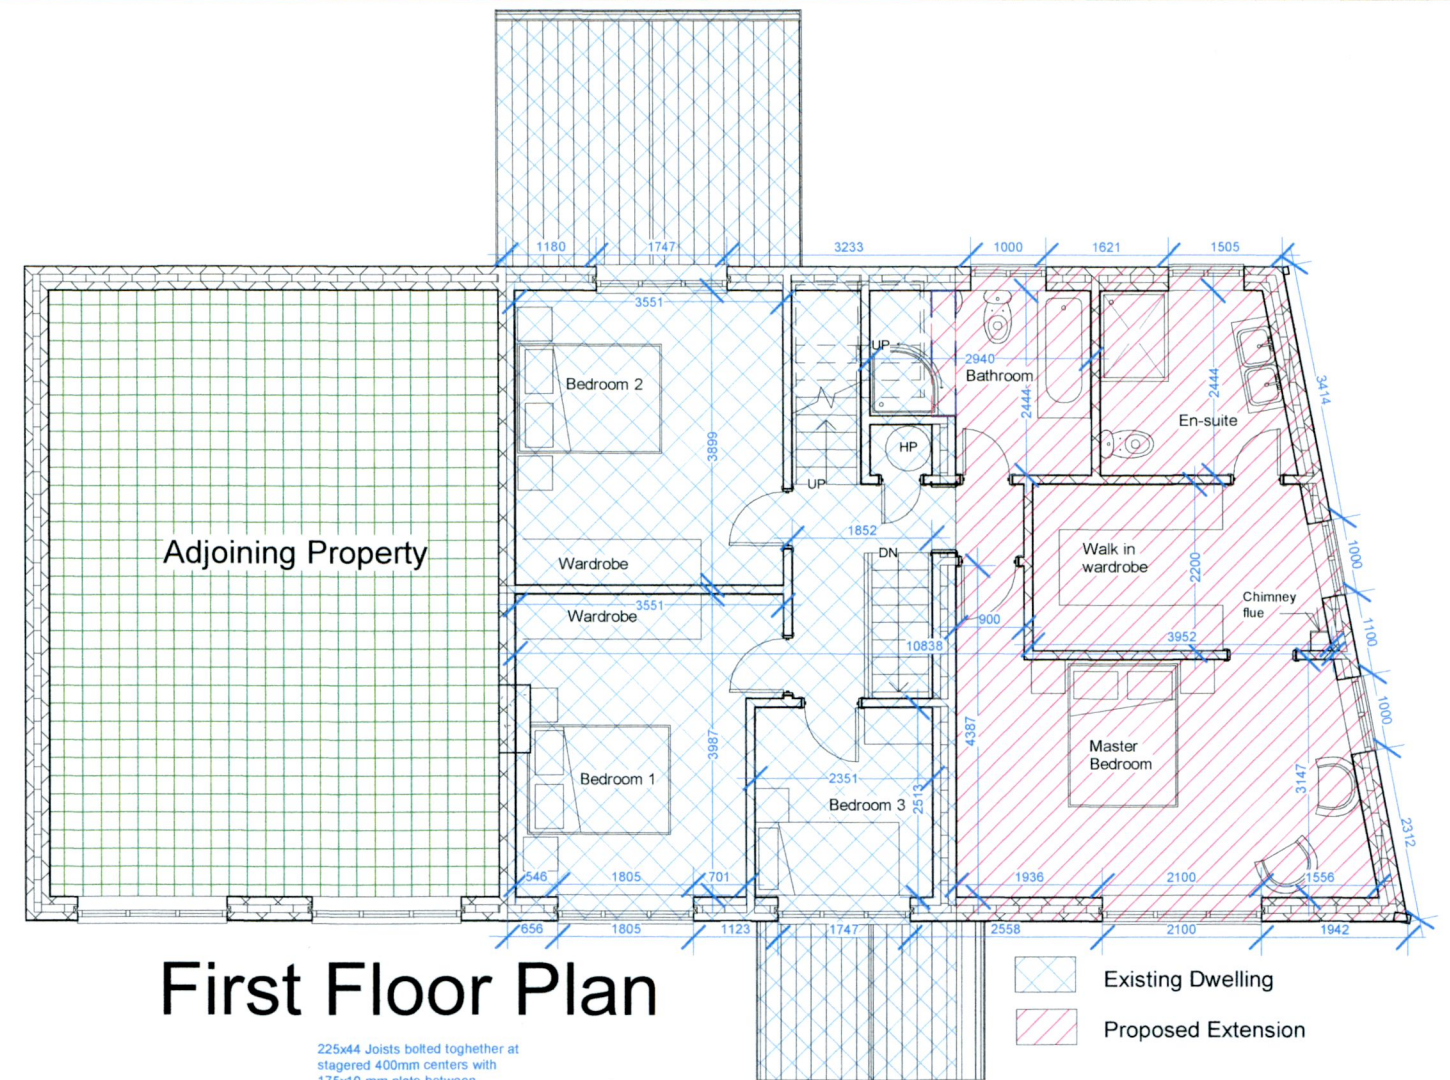

**First Floor Plan**

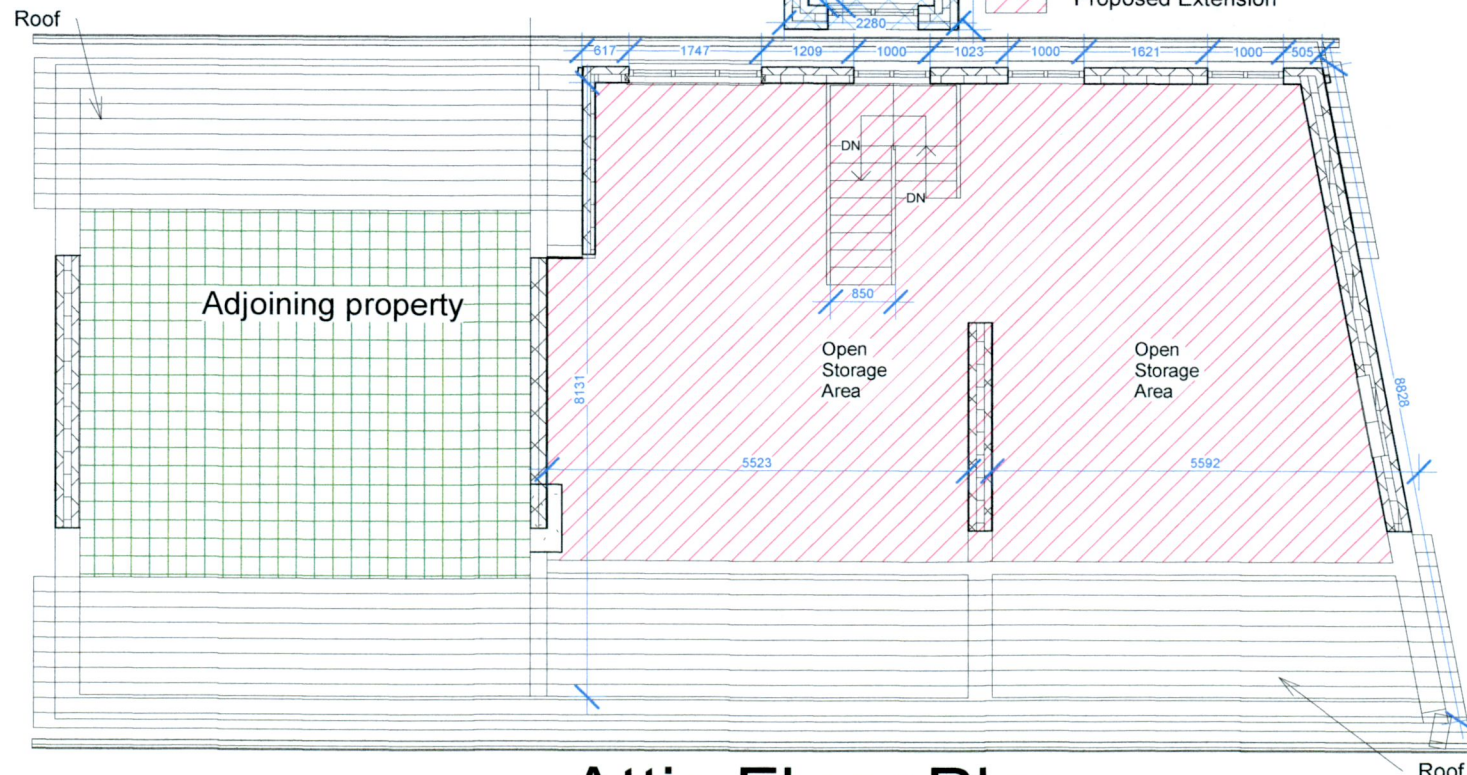


**Attic Floor Plan**

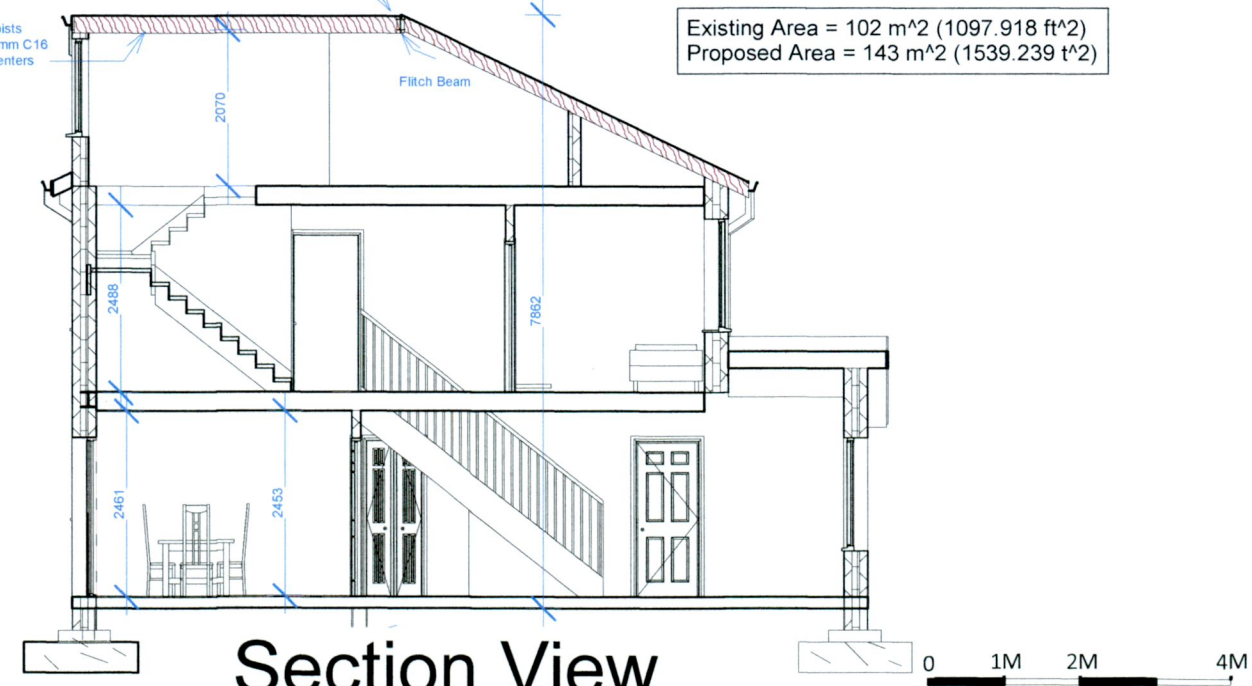

**Section View**

SCALE: 1:100 (A3)

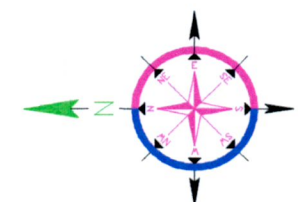

THIS DRAWING IS COPYRIGHT ©. NO PART OF THIS DOCUMENT MAY BE REPRODUCED OR TRANSMITTED IN ANY FORM OR STORED IN ANY RETRIEVED SYSTEM OF ANY NATURE WITHOUT THE WRITTEN PERMISSION OF ONOR DESIGN AS COPYRIGHT HOLDER EXCEPT AS AGREED FOR USE ON THE PROJECT FOR WHICH THE DOCUMENT WAS ORIGINALLY ISSUED.

DO NOT SCALE FROM THIS DRAWING. WORK ONLY FROM FIGURED DIMENSIONS. CONTRACTOR TO CHECK ALL DIMENSIONS ON SITE. ALL ERROR AND OMISSIONS TO BE IMMEDIATELY REPORTED TO ONOR DESIGN



**ONOR Design**

DESIGN FINANCE BUILD

Dublin: 13 Adelaide Road, Dublin 2, D02 P950  
 Cavan: Carricknabrick House, Loughduff, Co. Cavan, H12 VY66  
 (087)2932686 / design@onor.ie / www.onor.ie

**CLIENT PROJECT ADDRESS**

**PROJECT NO.**

**DRAWING TITLE**

**ISSUED**

Seamus and Deirdre O'Dwyer  
 Proposed Extension and alteration to existing dwelling, Attic Conversion  
 43 Pineview Rise, Aylesbury, Tallaght, Dublin 24  
 D24 PK2K  
 22314

Extension and Attic Conversion

Planning Permission

**DRAWING**

**22314-PP-1**

**Date:** 08 Nov 2022

**Drawn -** Ion Gnilecco

**Checked -** Claire O'neill

REV