


⊕ Existing Ground Floor Plan
Floor area 63m sq.

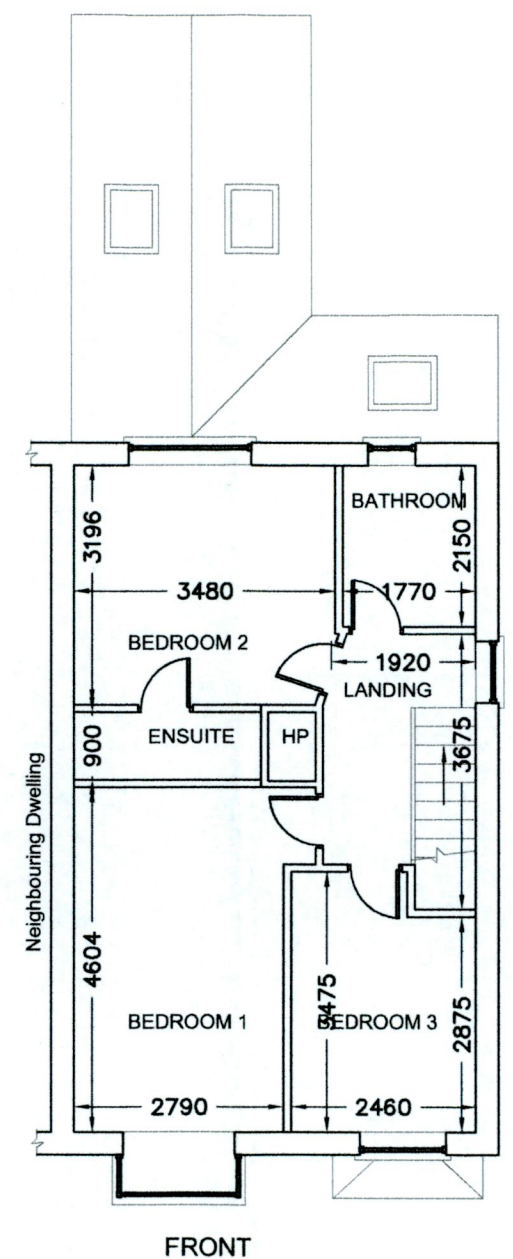

⊕ Existing First Floor Plan
Floor area 44m sq.

P	ISSUED FOR PLANNING	ND	dec' 2022
REV:	REVISION TITLE:	DRN:	CHD: DATE:

THIS DRAWING IS ISSUED FOR PLANNING PERMISSION ONLY, AND IS NOT A CONSTRUCTION DRAWING

AA ARCHITECTURE

4 CARRIGMORE CLOSE, AYLESBURY,
Dublin 24 - Ph: 01 4148358

CLIENT: **CONOR & JENNIFER STEVENS**

JOB TITLE:
Proposed Works at 5 Kiltipper Rise, Kiltipper Gate,
Tallaght, Dublin 24

TITLE:
Existing Plans

SCALE: 1:100 INITIALS: ND DATE: Dec' 2022

JOB No: S518 DRAWING No: 001 REV: P

NOTES:
This drawing is to be read in conjunction with all relevant Engineers drawings.
Do not scale use figured dimensions ONLY.
All dimensions in millimeters unless otherwise stated.
All dimensions to be checked on site.
All building works to comply with current building regulations & in accordance with Homebond Standards.