





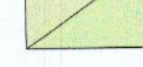
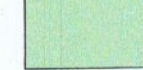










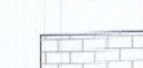


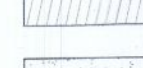

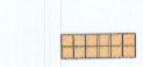




Legend.

EXISTING:

-  EXISTING ETNS ESKER BUILDING
-  EXISTING FEATURE PAVING TO FRONT ENTRANCE OF SCHOOL BUILDING
-  EXISTING CONCRETE PATHS TO ARCHITECT'S SPECIFICATION
-  EXISTING TARMAC SURFACE TO ARCHITECT'S SPECIFICATION
-  EXISTING WET POUR SAFETY SURFACE TO PLAY AREA
-  EXISTING SOFT LANDSCAPING EXISTING GRASS
-  EXISTING HEDGEROW
-  WAYLEAVE TO ALLOW FOR DRAINAGE CONNECTION
-  EXISTING TREES
-  BLISTERED TACTILE PAVING. RED - CONTROLLED CROSSING, YELLOW UNCONTROLLED CROSSING
-  RED LINE INDICATES EXTENT OF SITE BOUNDARY
-  1.8m HIGH GREEN 656 BALLSTOP FENCING WITH GATES AS SHOWN
-  2.4m HIGH GREEN 656 BALLSTOP FENCING WITH GATES AS SHOWN
-  2.4m HIGH BOUNDARY TREATMENT WITH 1.0M HIGH DWARF WALL AND 1.4M HIGH RAILING AND GATES AS SHOWN
-  1.2m HIGH HOOP TOP FENCING AND GATES AS SHOWN
-  2.4m HIGH RAILINGS AND GATES AS SHOWN


PROPOSED:

-  PROPOSED ETNS ESKER EXTENSION. PROPOSED BIN STORE (RELOCATED)
-  PROPOSED PERMEABLE PAVING TO AREAS SURROUNDING THE NEW SEN EXTENSION
-  PROPOSED PERMEABLE PAVING SURFACE TO CAR PARK EXTENSION.
-  PROPOSED SEN PLAY AREA AND SENSORY GARDEN. LAYOUT TO LATER DETAIL.
-  PROPOSED SOFT LANDSCAPING PROPOSED GRASS
-  PROPOSED TREES / PLANTING
-  PROPOSED NEW FENCING TO SEN PLAY AREA AND SENSORY GARDEN
-  PROPOSED 1.2m HIGH HOOP TOP FENCING AS SHOWN
-  GROUND FLOOR CLASSROOM TO BE DEMOLISHED FOR NEW LINK TO NEW EXTENSION

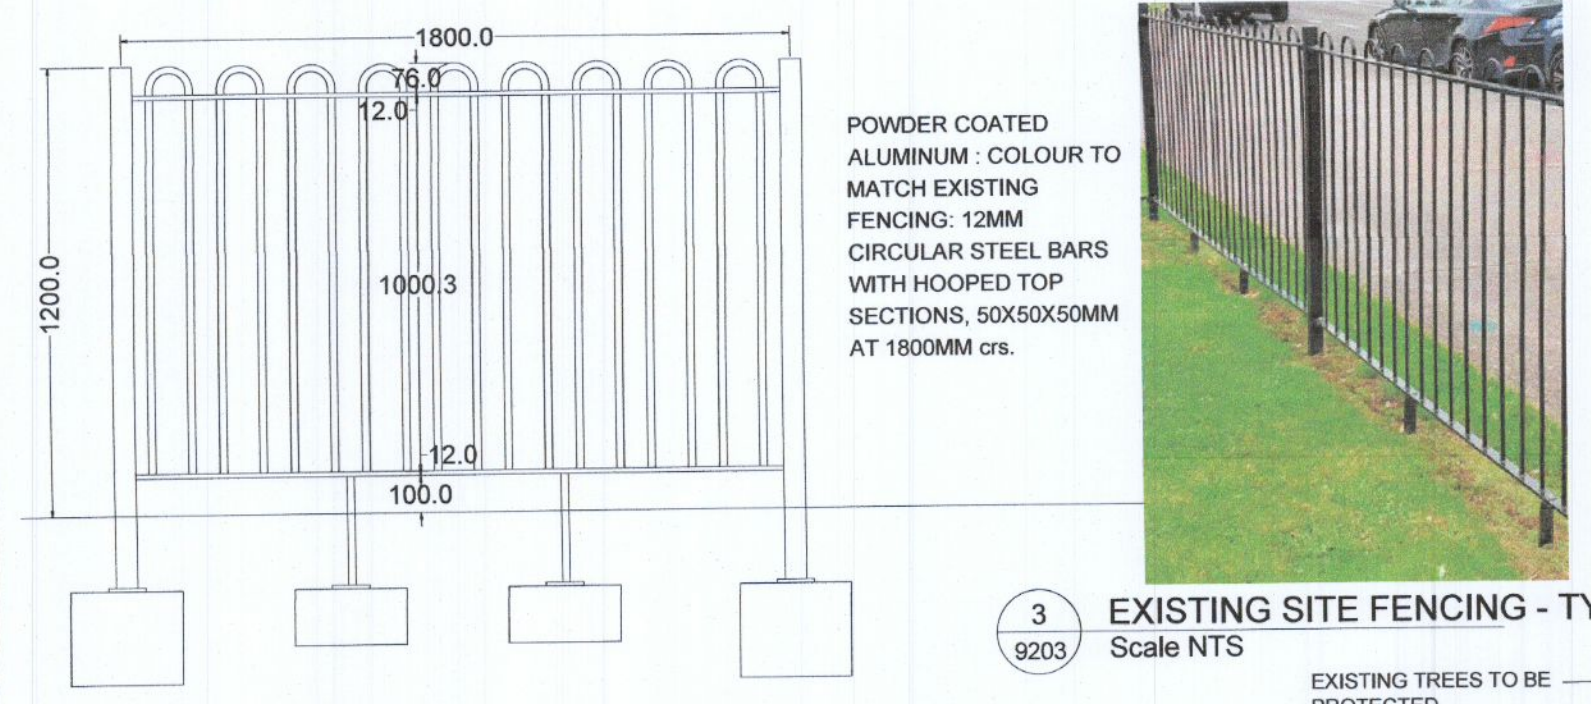

2 PROPOSED NEW SITE FENCING - TYPE 6
Scale 1:20 @ A1

3 EXISTING SITE FENCING - TYPE 4
Scale NTS

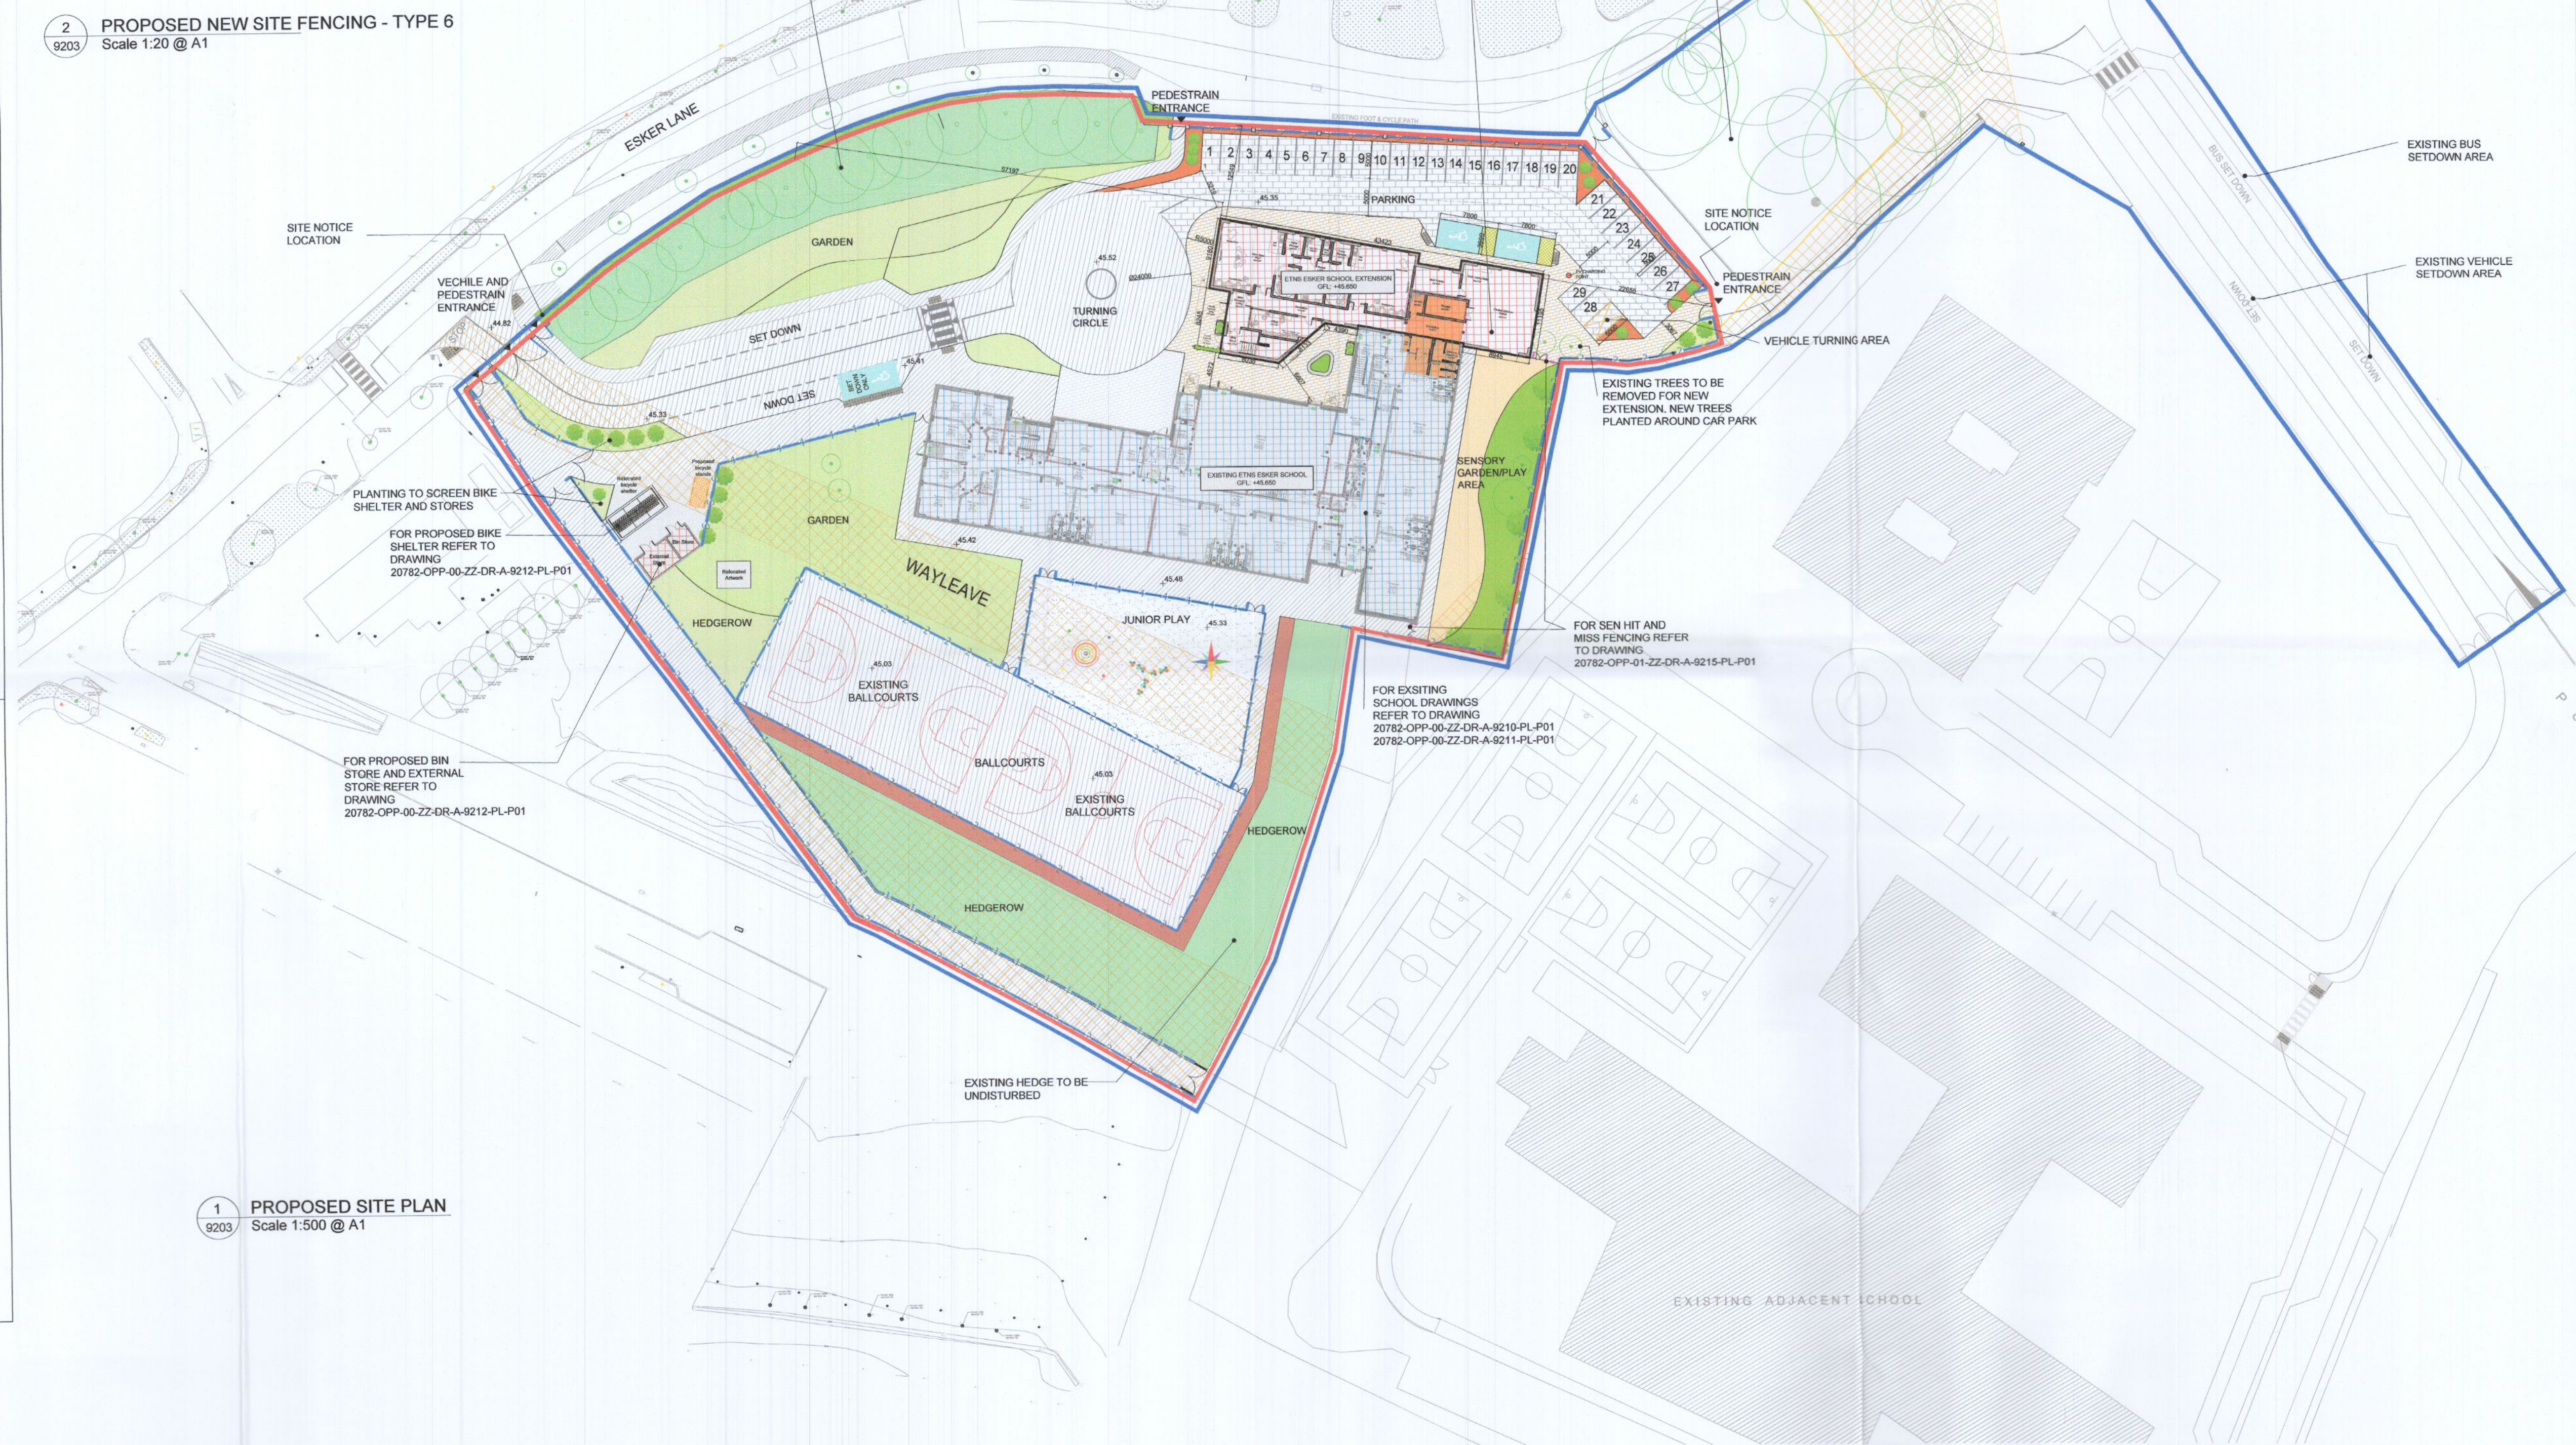

1 PROPOSED SITE PLAN
Scale 1:500 @ A1

Planning Application

oppermann ARCHITECTS & INTERIOR DESIGNERS
Unit D1, The Millhouse, The Steelworks, Foley Street, Dublin 1.
Tel: (01) 8899800 Fax: (01) 8899899 email: architecture@oppermann.ie

CLIENT	Department of Education and Science	DRAWN BY	DMCD
PROJECT	20-782 - Esker ETNS, Lucan - School Extension	CHECKED BY	QA
DRAWING	Proposed Site Plan	SCALE	1:500@A1
DRAWING NO	20782-OPP-00-00-DR-A-9203-PL-P01	PLOT DATE	15.12.2022

REVISION	DATE	REVISED BY/DESCRIPTION
P01	15/12/2022	Planning Application

Copyright © 2022 Oppermann Associates All Rights Reserved. Figure dimensions only to be taken from this drawing. All dimensions to be checked on site. Architects to be informed immediately of any discrepancies before work proceeds.