



1 EXISTING GROUND FLOOR PLAN
SCALE : 1:200

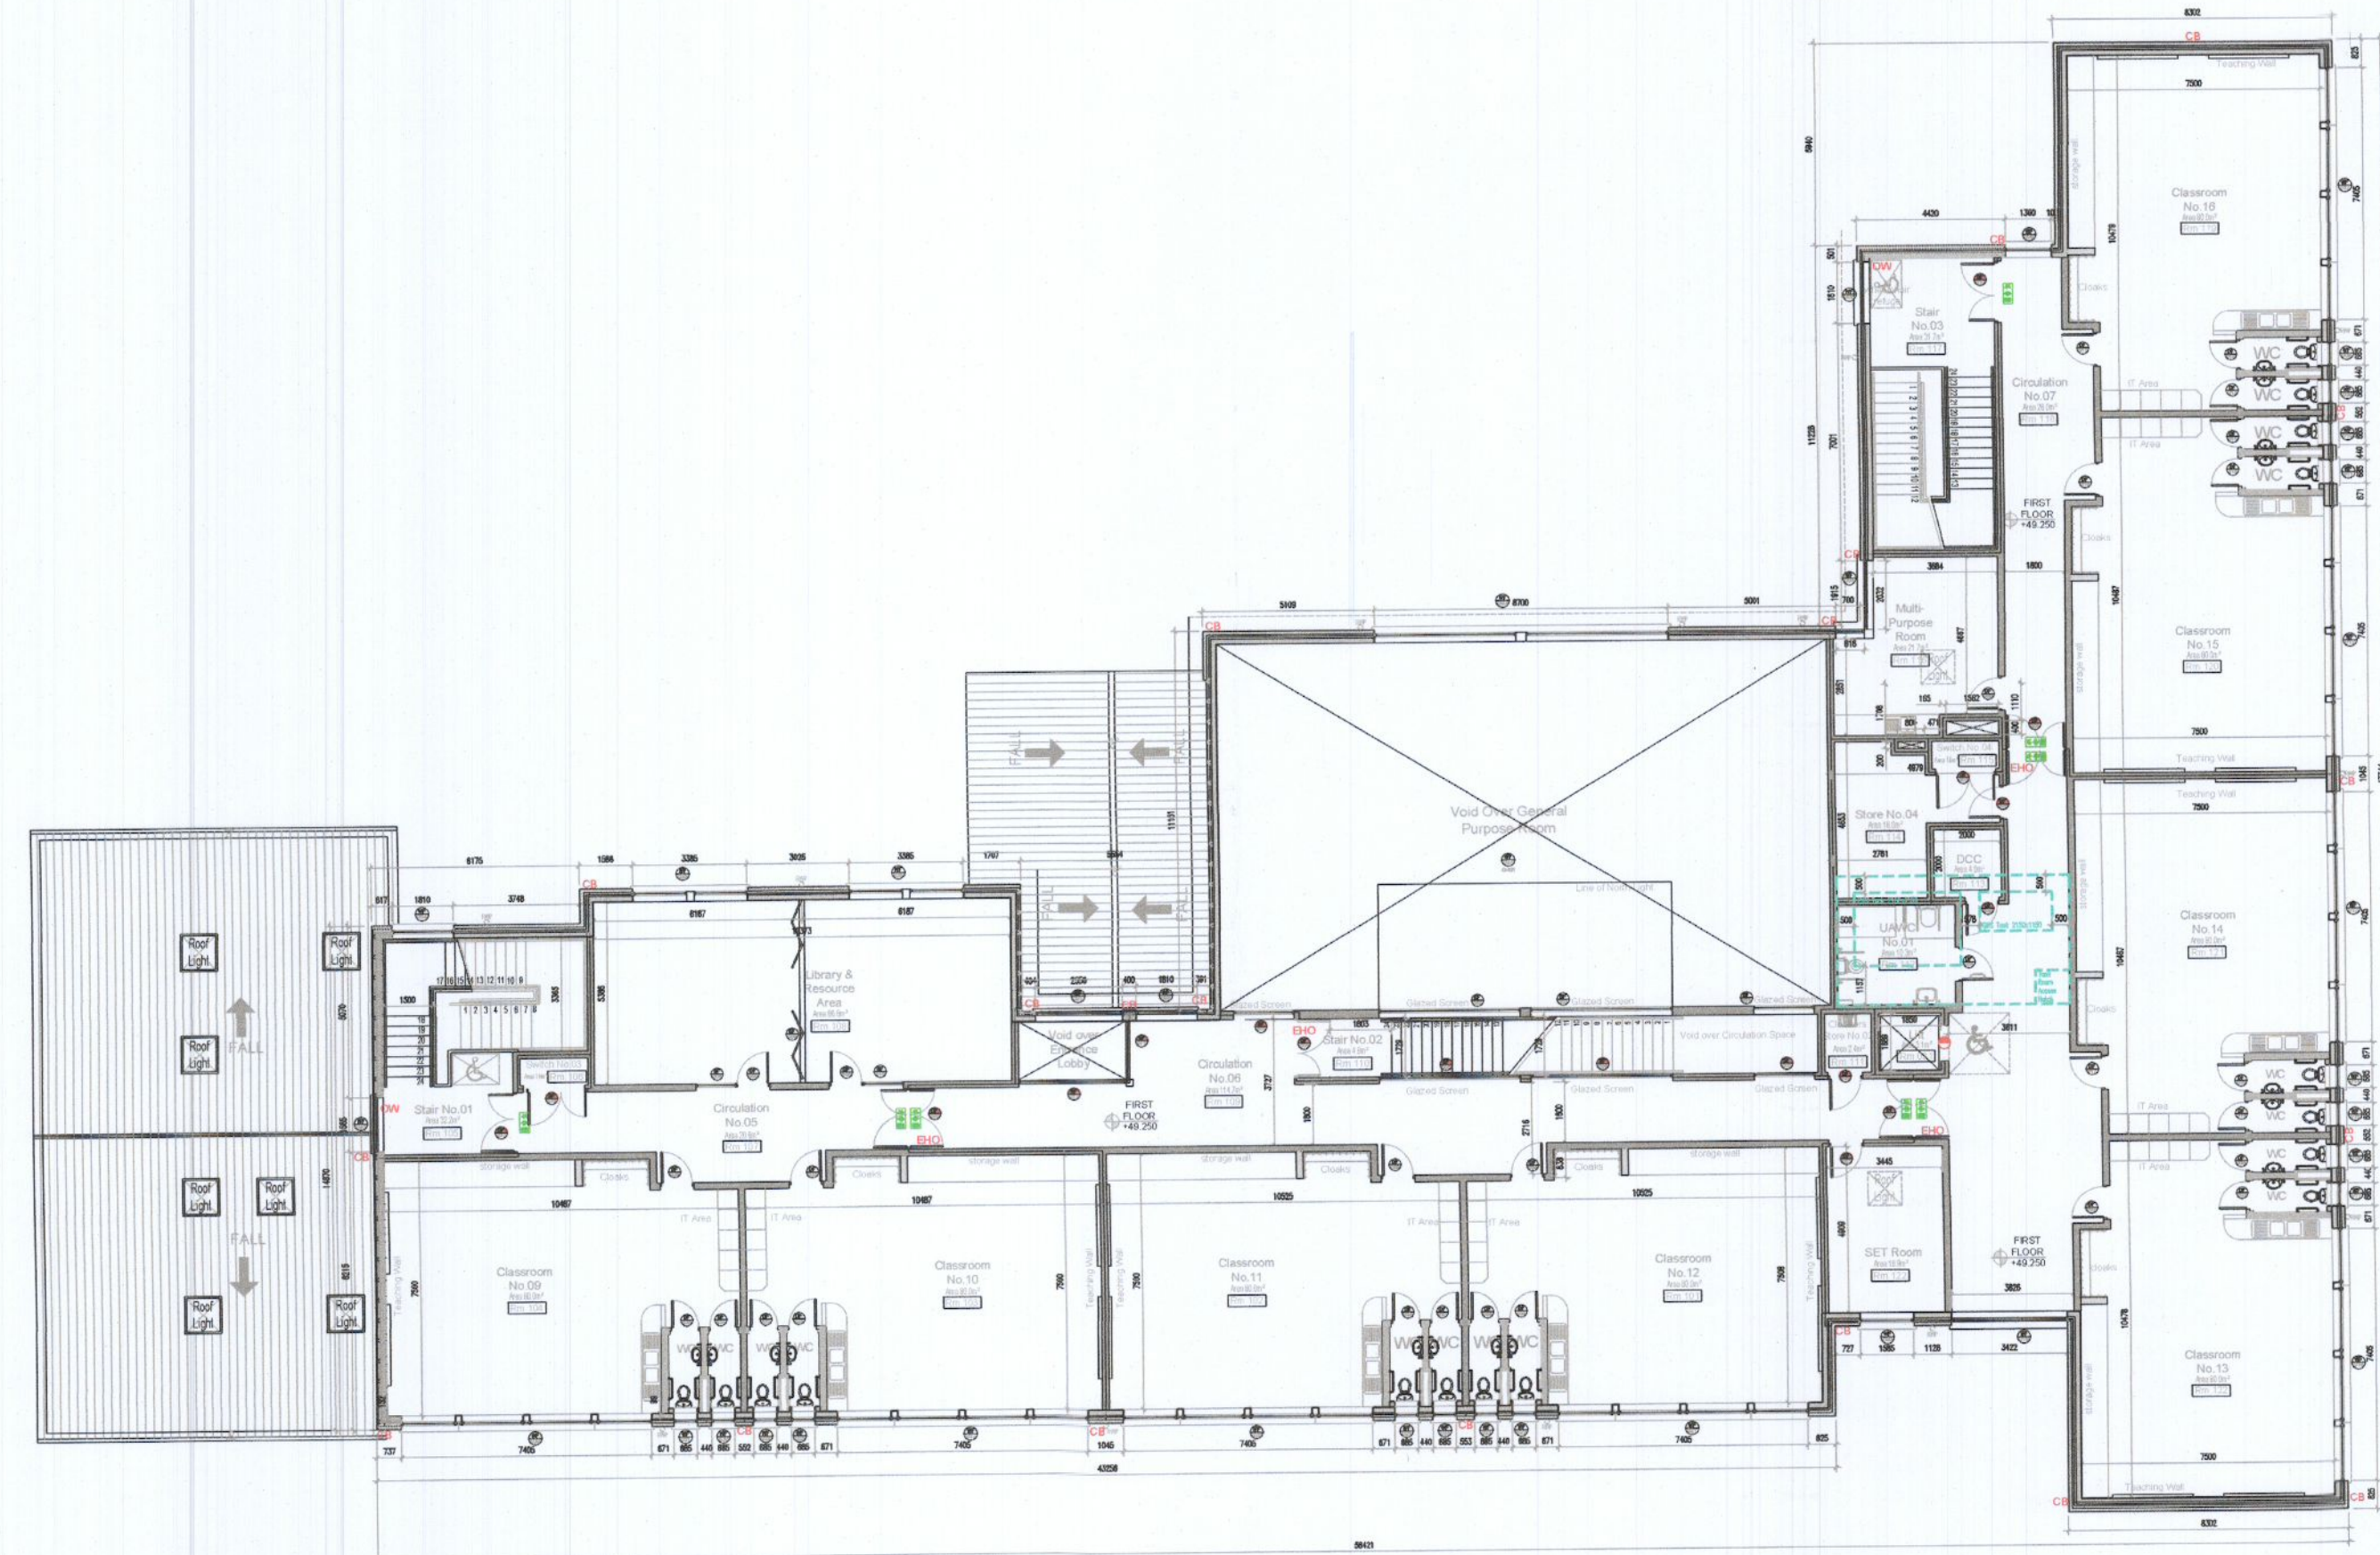

2 EXISTING FIRST FLOOR PLAN
SCALE : 1:200

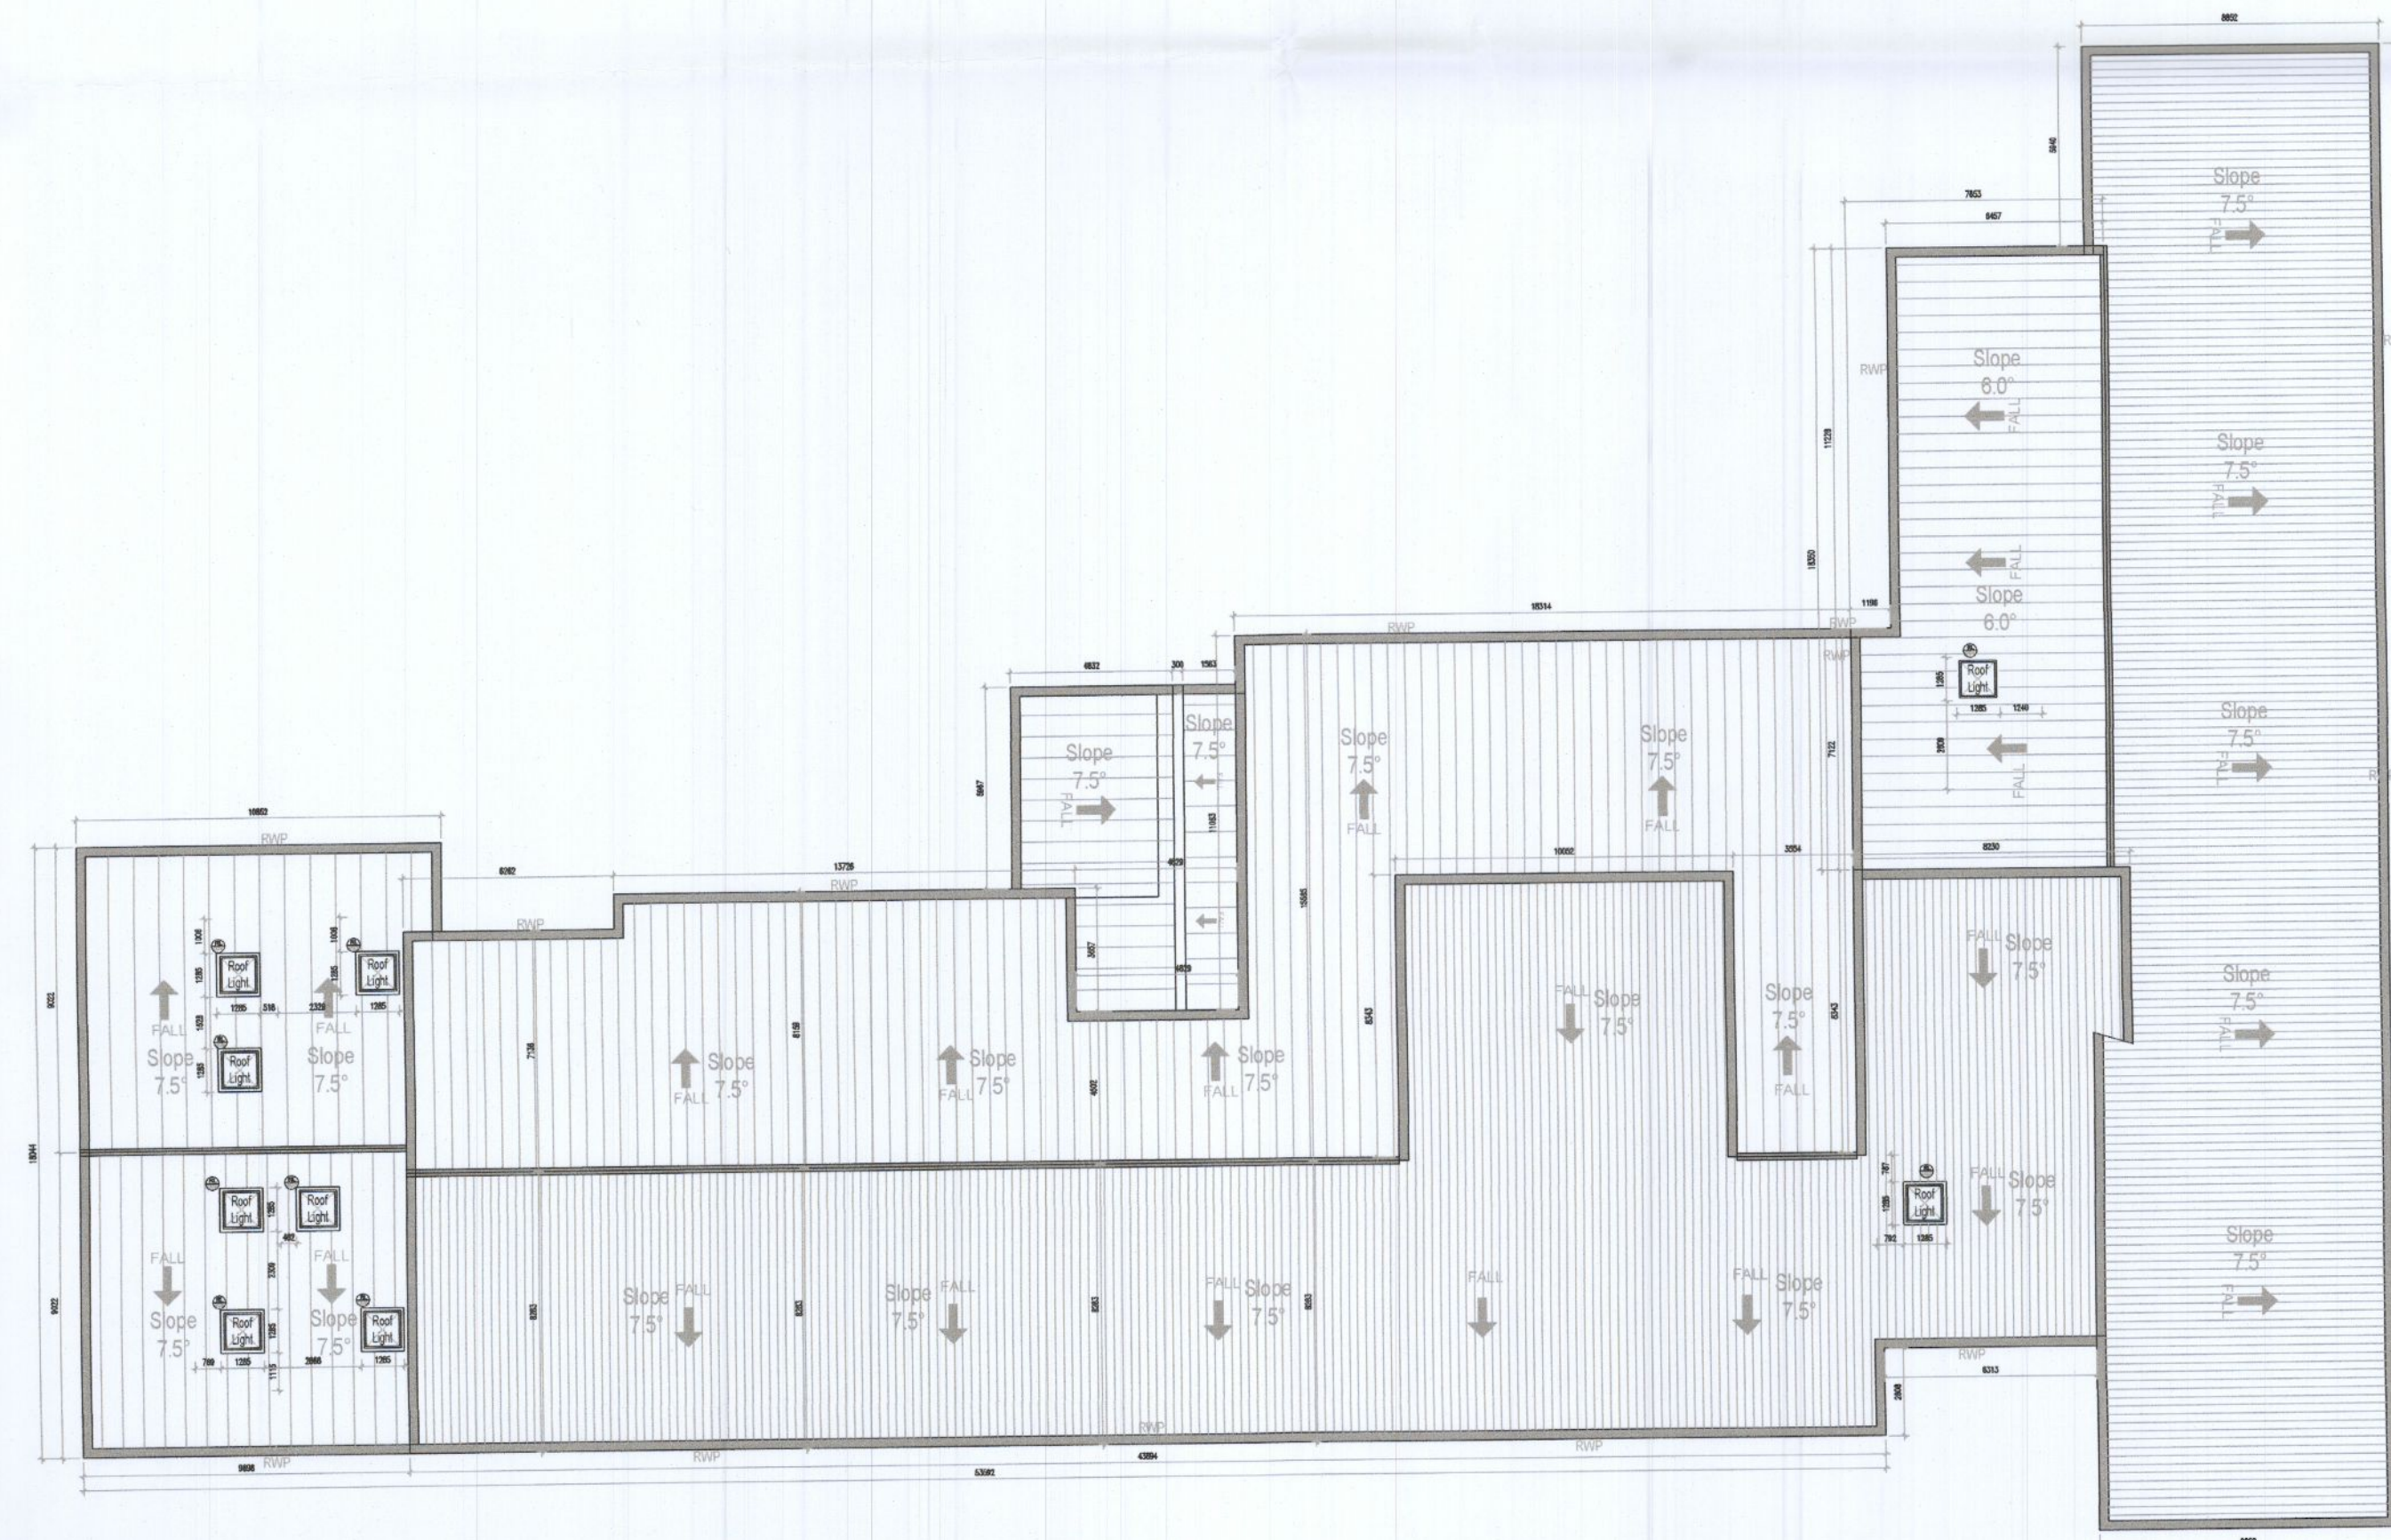

3 EXISTING ROOF PLAN
SCALE : 1:200

Planning Application
oppermann ARCHITECTS & INTERIOR DESIGNERS
Unit D1, The Millhouse, The Steelworks, Foley Street, Dublin 1.
Tel: (01) 8898800 Fax: (01) 8898899 email: architecture@oppermann.ie

| | | | |
|-------------|--|-------------|------------|
| CLIENT: | Department of Education and Science | DRAWN BY: | DMCD |
| PROJECT: | 20-782 - Esker ETNS, Lucan - School Extension | CHECKED BY: | OA |
| DRAWING: | Existing School - Floor Plans | SCALE: | 1:200@A1 |
| DRAWING NO: | 20782 - OPP - 00 - ZZ - DR - A - 9210 - PL - P01 | PLOT DATE: | 15.12.2022 |

| REVISION | DATE | REVISED BY/DESCRIPTION |
|----------|----------|-------------------------|
| P01 | 15/12/22 | OA PLANNING APPLICATION |

Copyright © 2022 Oppermann Associates. All Rights Reserved. Figures/Dimensions only to be taken from this drawing. All dimensions to be checked on site. Architects to be informed immediately of any discrepancies before work proceeds.