




1 Ground Floor Plan  
1 : 50

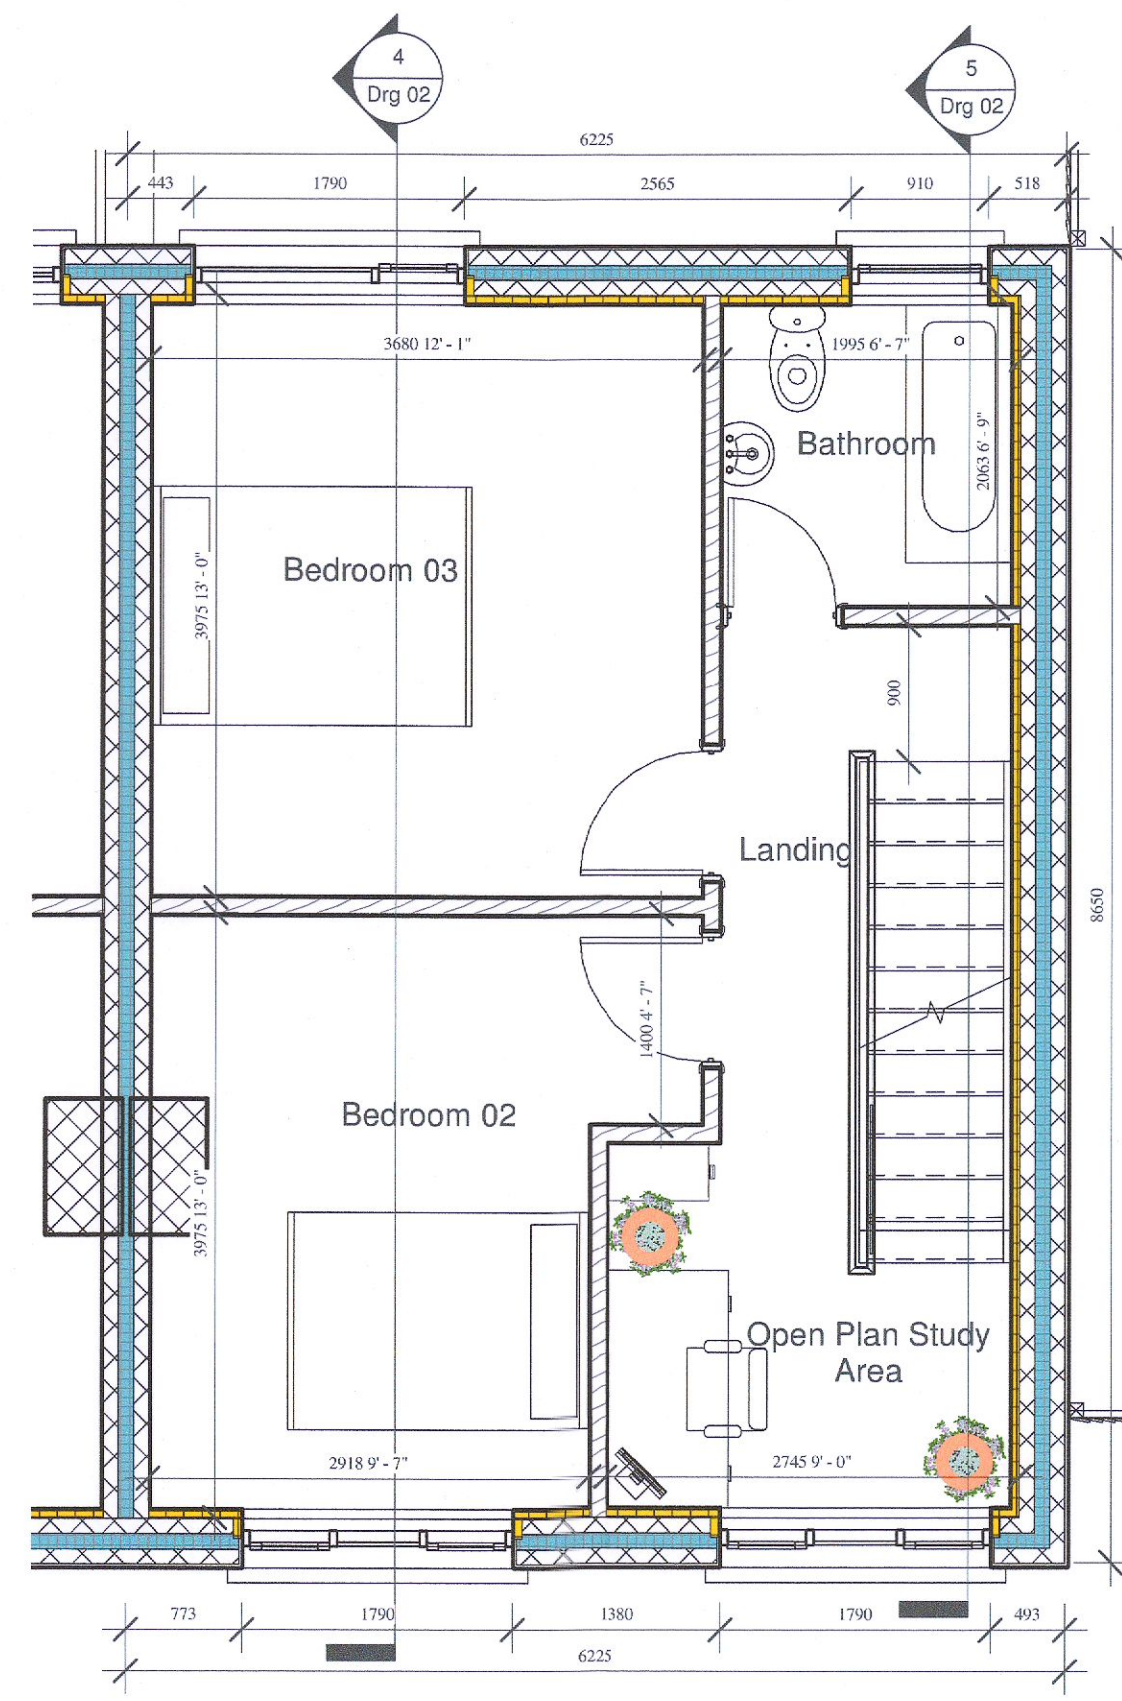


2 First Floor Plan  
1 : 50

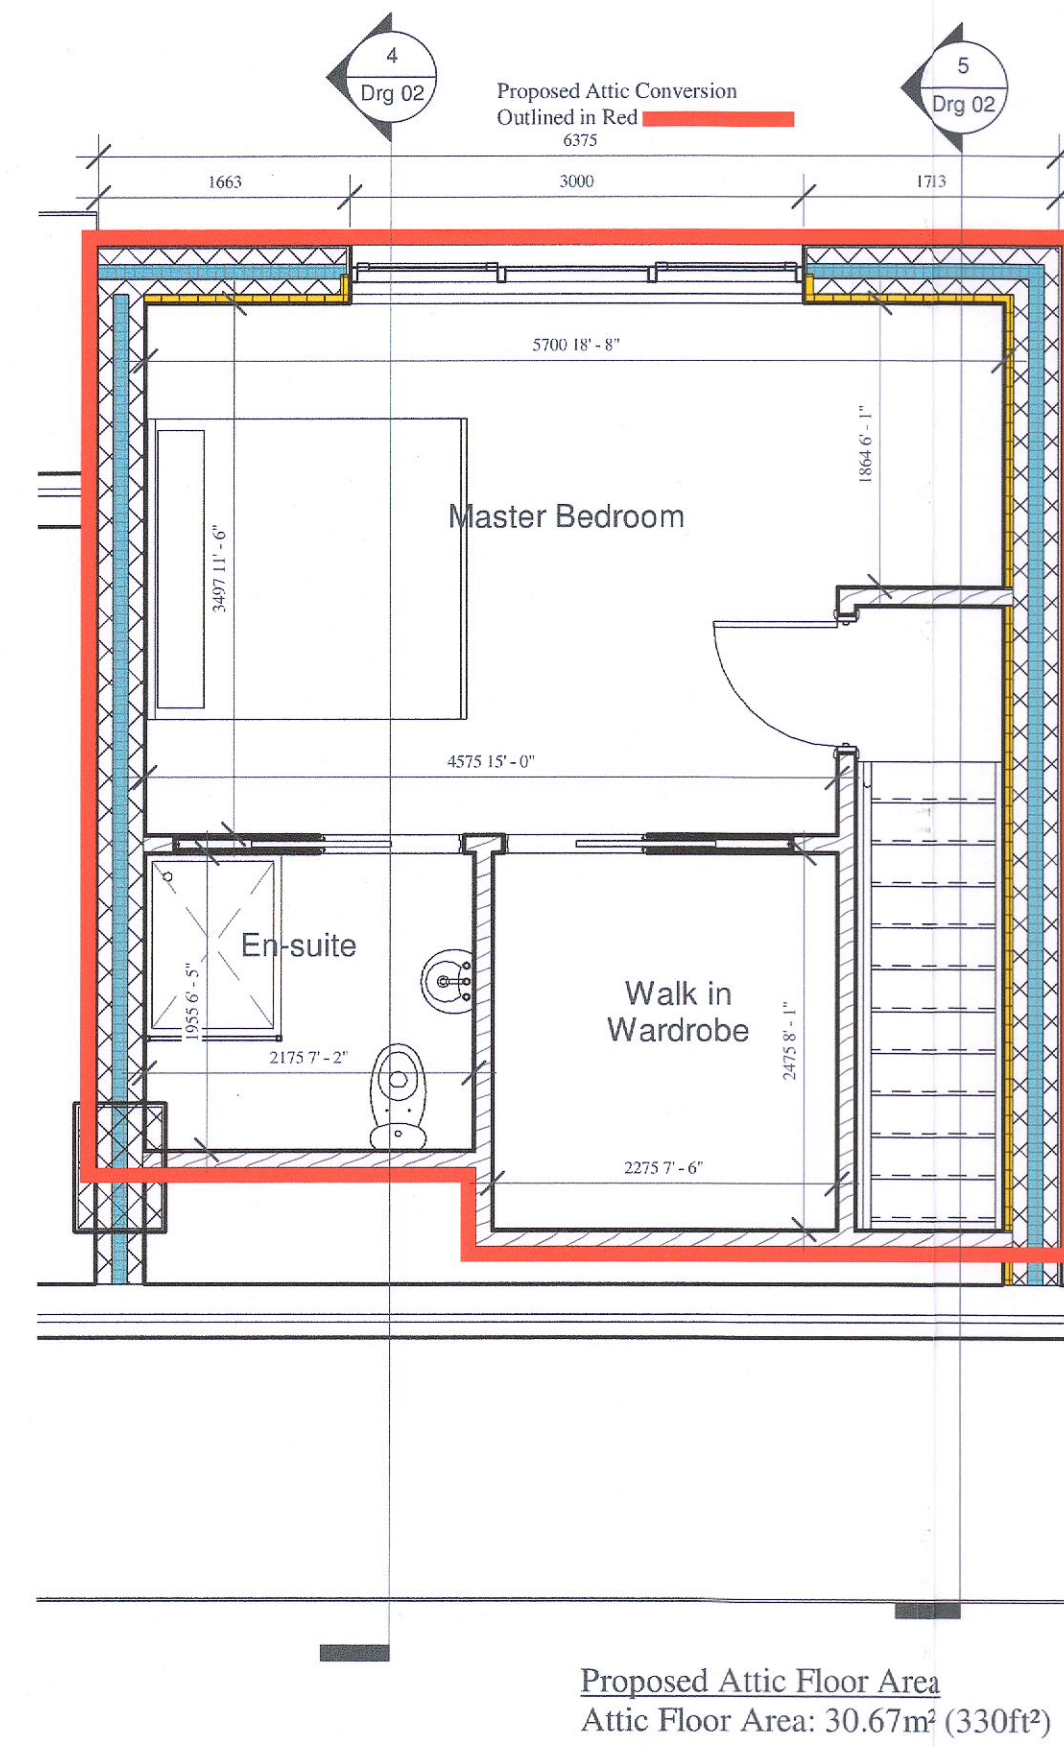

3 Attic Floor Plan  
1 : 50

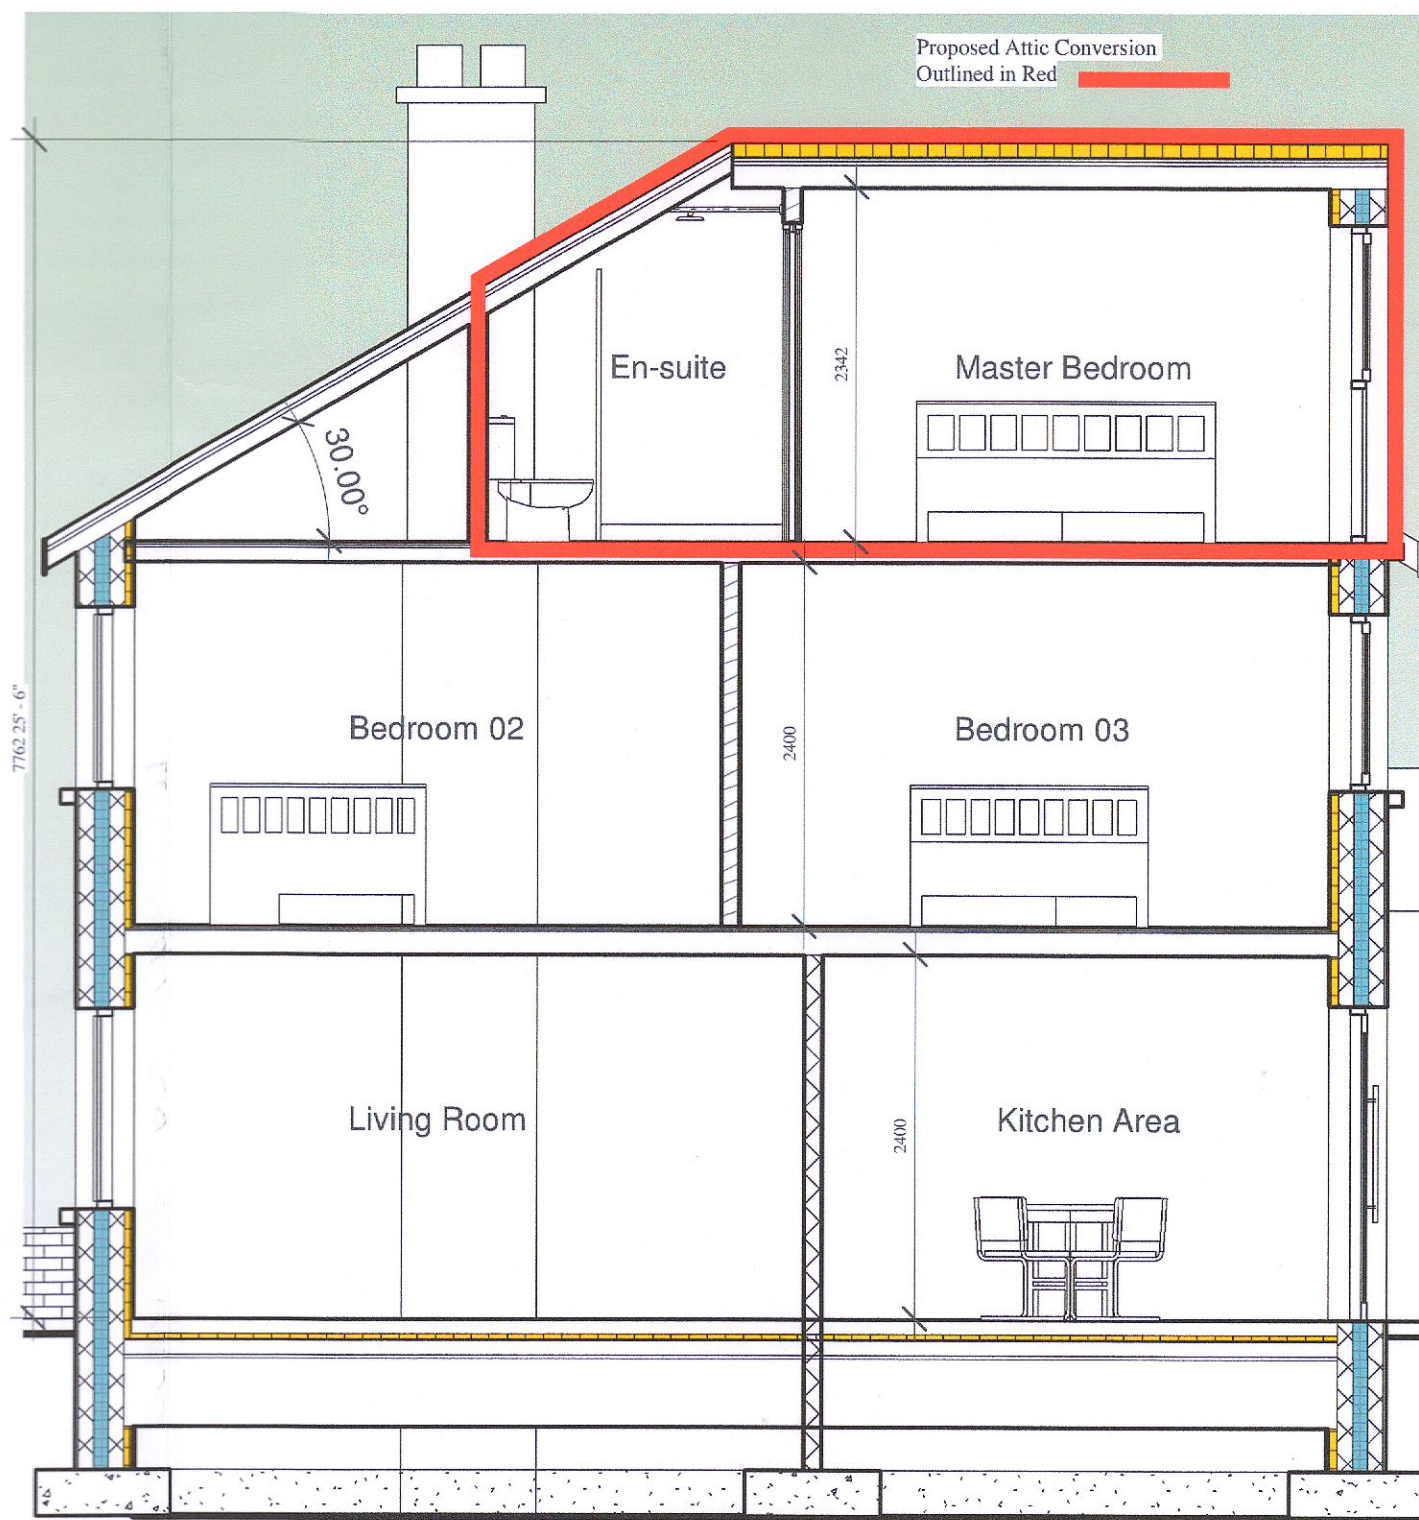

4 Section Thru House  
1 : 50

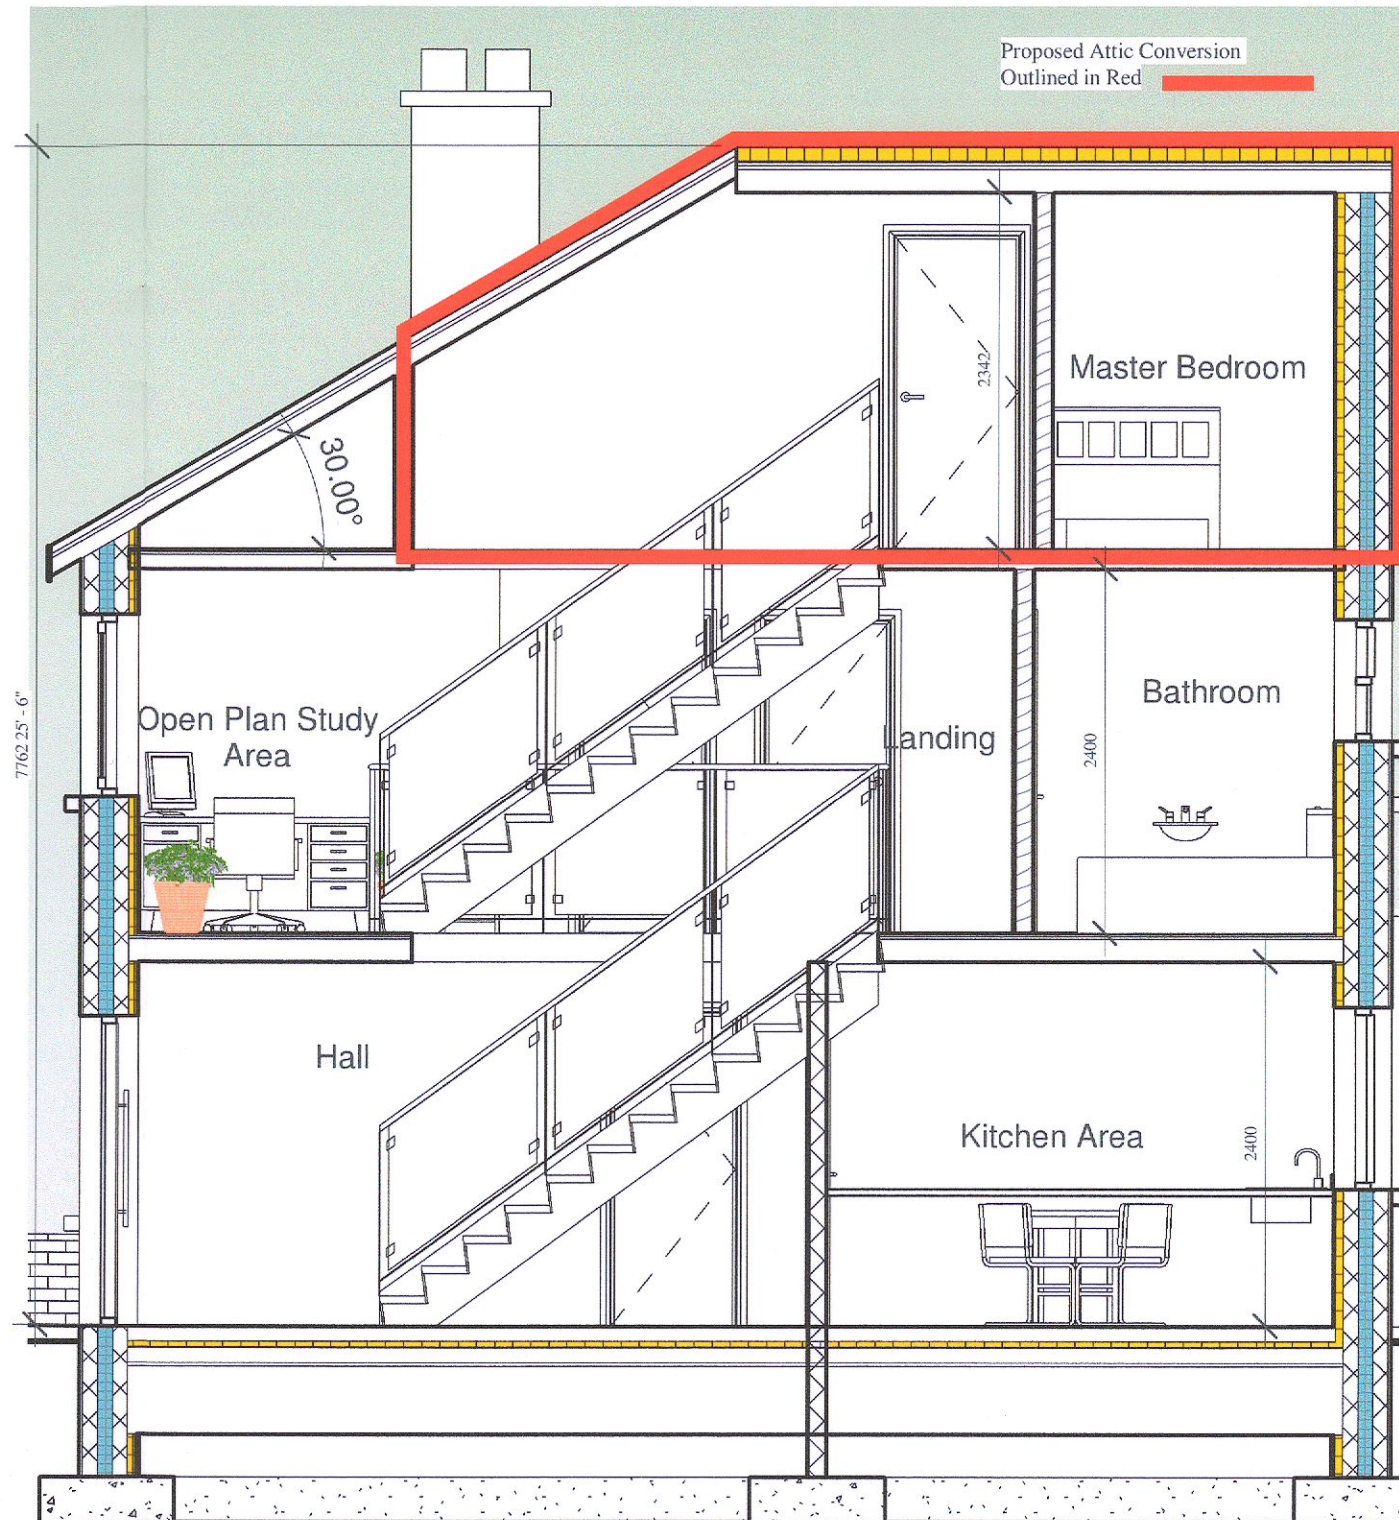

5 Section Thru Stairs  
1 : 50

For Planning Purposes Only

Ordnance Survey Ireland Licence No. AR0016022  
 (c) Ordnance Survey Ireland, Government Ireland

Copyright of  
**October House Design Ltd**  
 Corlea,  
 Ballyshannon,  
 Co. Donegal,  
 F94 HDT7

J. Martin McLaughlin  
 C. Eng. B. Eng (Hons) MIEI  
 Mobile: (086) 2217173  
 Email: info@octoberhouse.org

No dimensions to be scaled from this drawing, all dimensions to be checked by the contractor on site. Any errors or discrepancies to be reported to the Engineer in charge.

Project Description:	Planning Permission for conversion of existing attic space from storage to domestic accommodation incorporating the raising of the wall plate to the rear of the dwelling to form a Flat Roof structure replacing the back pitch of the existing roof at 1 Tamarisk View, Kiltanureagh, Co. Dublin D24 R81V, on behalf of Mr & Mrs Brian McLaughlin		
Drawing Title:	Planning Drg - Attic Conversion		
DRAWN BY:	Alvin Barrett		
CHECKED BY:	J. Martin McLaughlin		
SCALE:	1 : 50	DRG NO.:	02
DATE:	December 2022	OS REF.:	