






1 Front Elevation
1 : 50

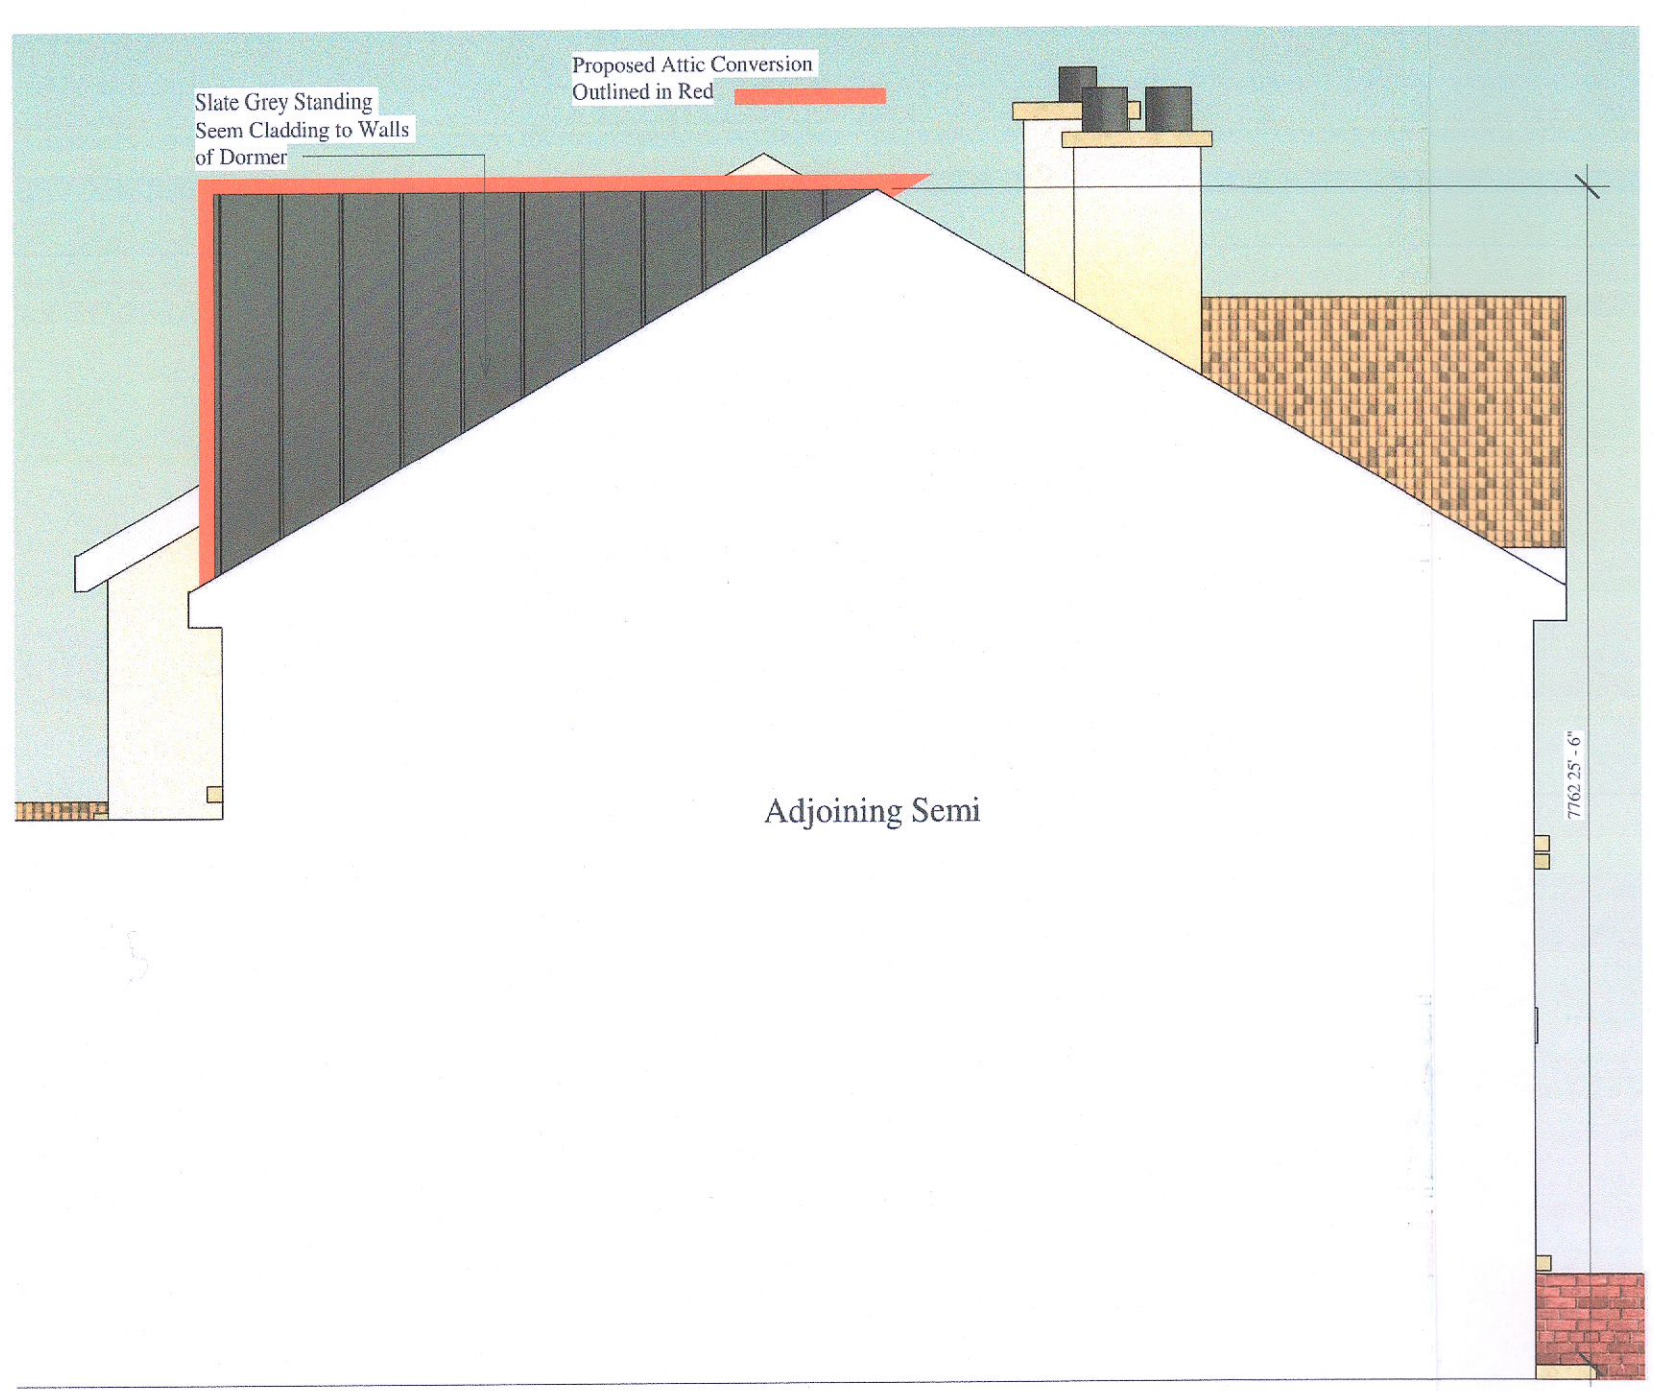

2 Side Elevation (Left)
1 : 50

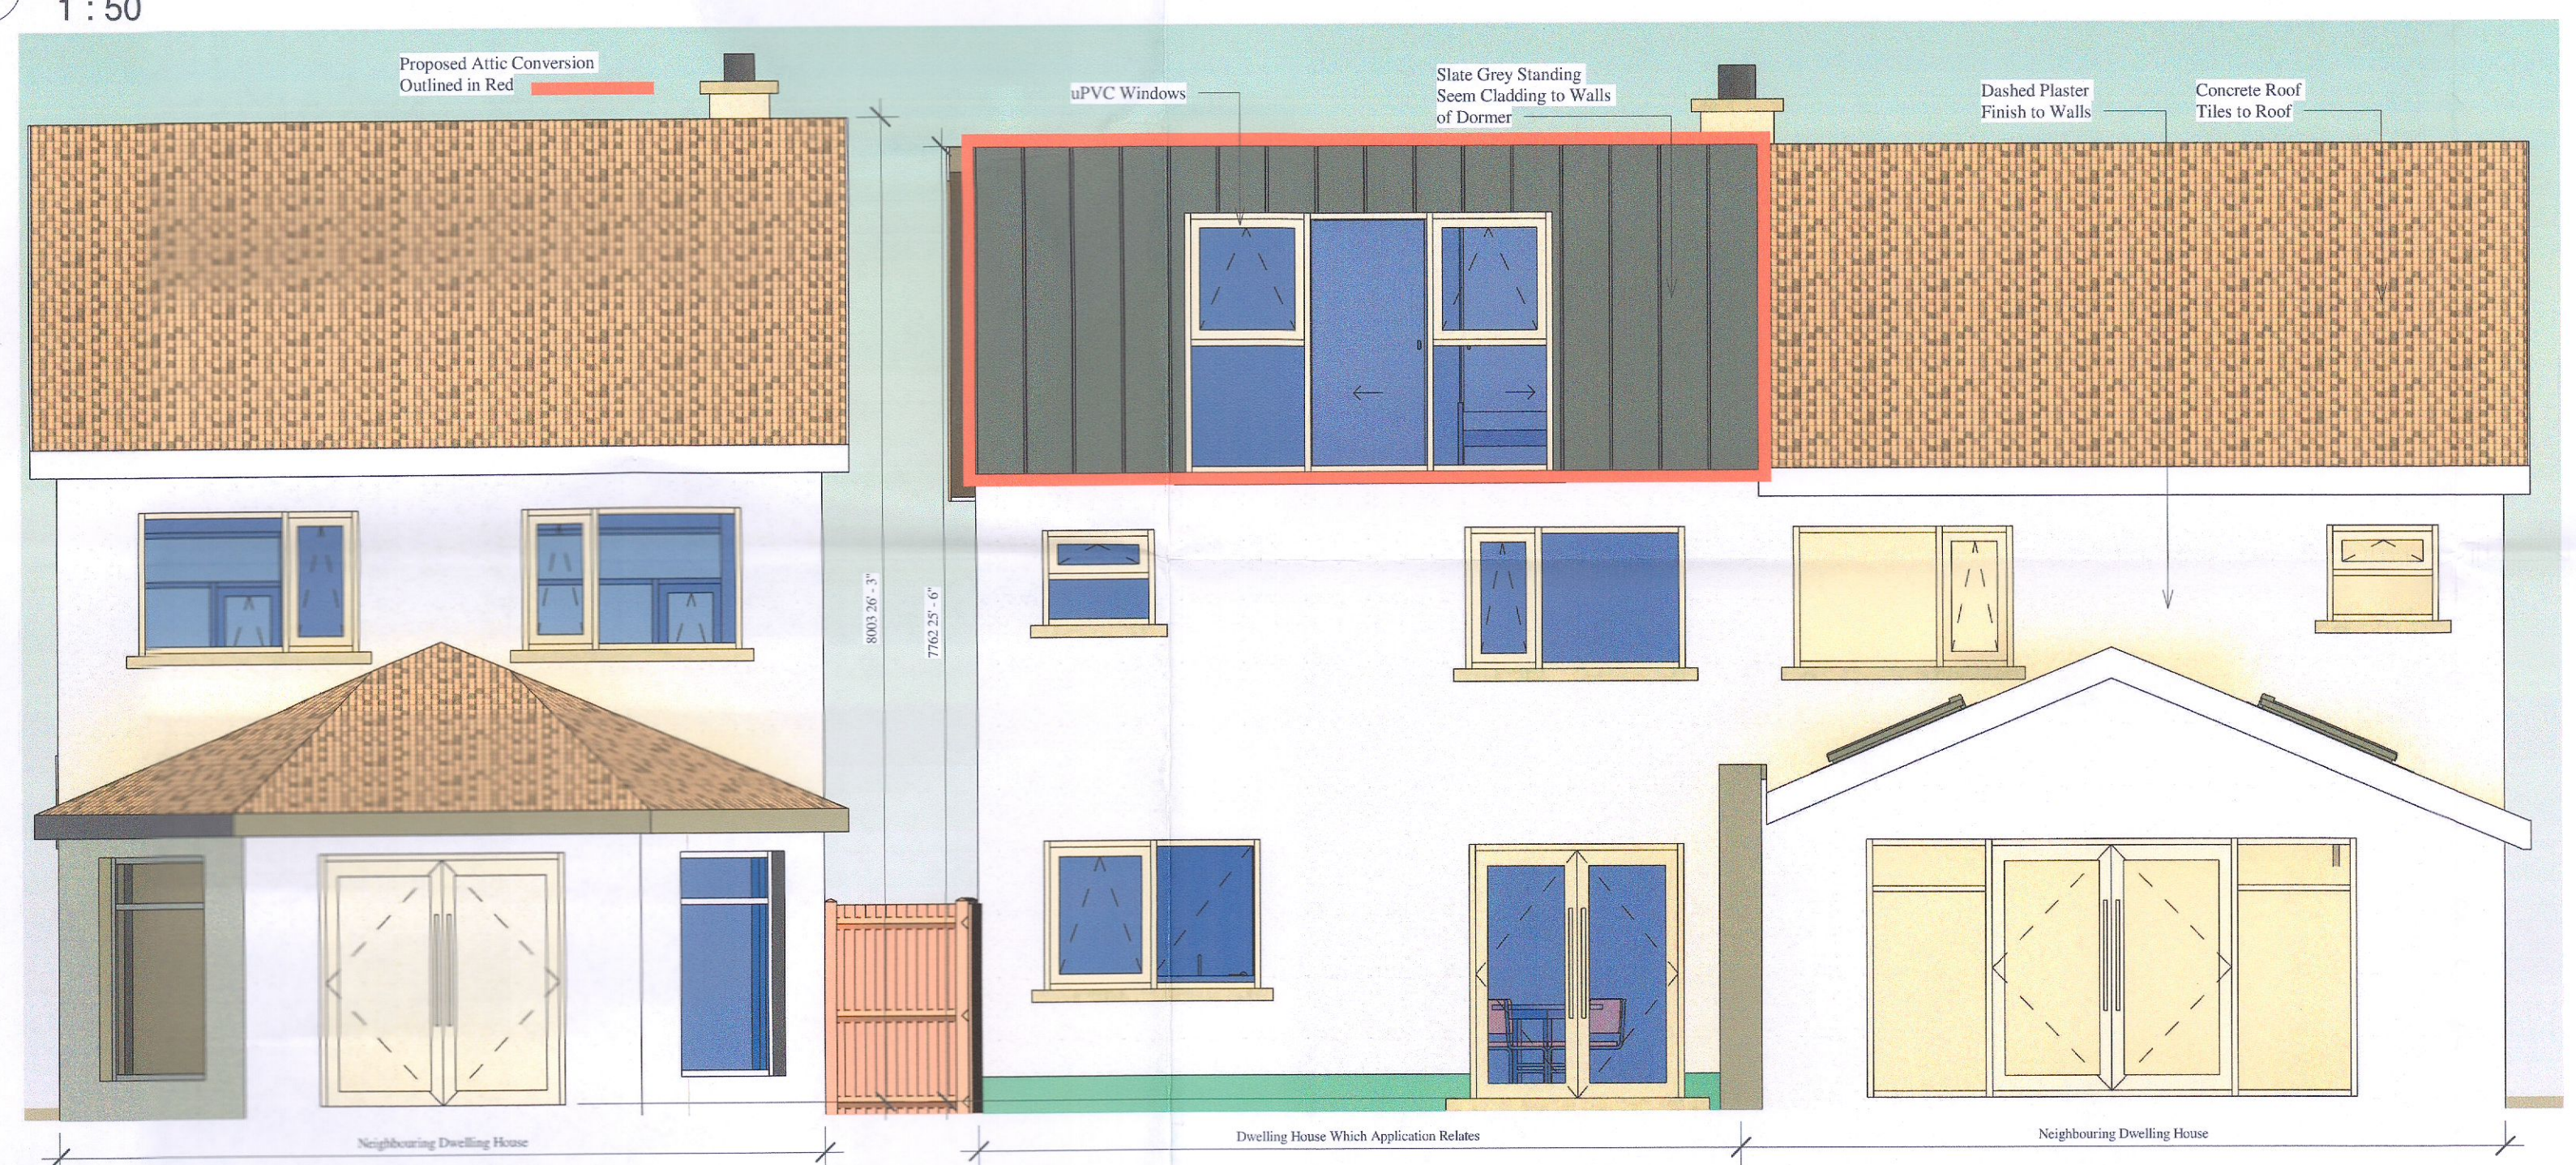

3 Rear Elevation
1 : 50

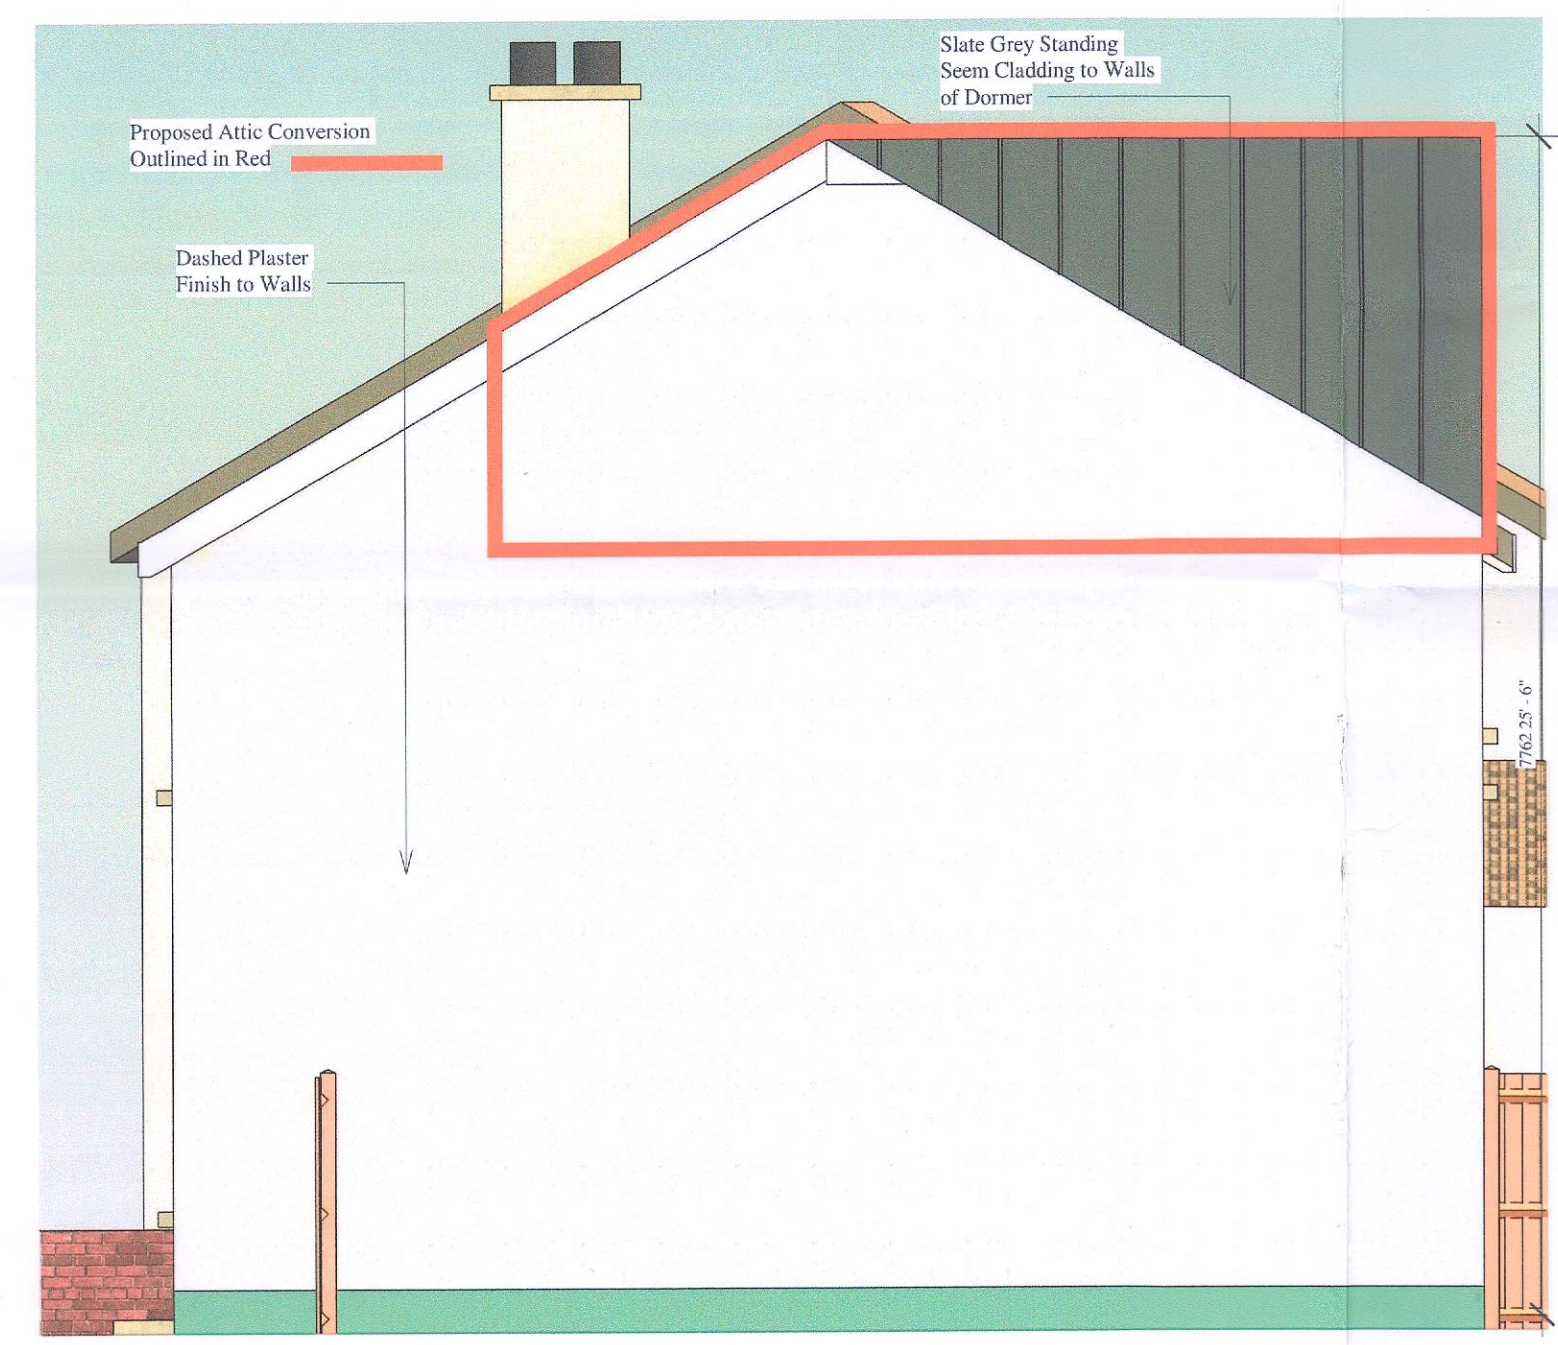

4 Side Elevation (Right)
1 : 50



For Planning Purposes Only

Ordnance Survey Ireland Licence No. AR0016022
(c) Ordnance Survey Ireland, Government Ireland

Copyright of
October House Design Ltd
Corlea,
Ballyshannon,
Co. Donegal,
F94 HDT7

J.Martin McLaughlin
C.Eng, B.Eng(Hons) MIEI
Mobile: (086) 2217173
Email: info@octoberhouse.org
No dimensions to be scaled from this drawing all dimensions to be checked by the contractor on site. Any errors or discrepancies to be reported to the Engineer in charge

Project Description: Planning Permission for conversion of existing attic space from storage to domestic accommodation incorporating the raising of the wall plate to the rear of the dwelling to form a Flat Roof structure replacing the back pitch of the existing roof at 1 Tamarisk View, Kilmannagh, Co. Dublin D24 R6H4, on behalf of Mr & Mrs Brian MacLaughlin

Drawing Title: Planning Drg - Attic Conversion
DRAWN BY: Alvin Barrett
CHECKED BY: J. Martin McLaughlin
SCALE: 1 : 50 DRG NO: 01
DATE: December 2022 OS REF: