




Register Reference: SD22B/0422  
 Decision Order Number: 1412

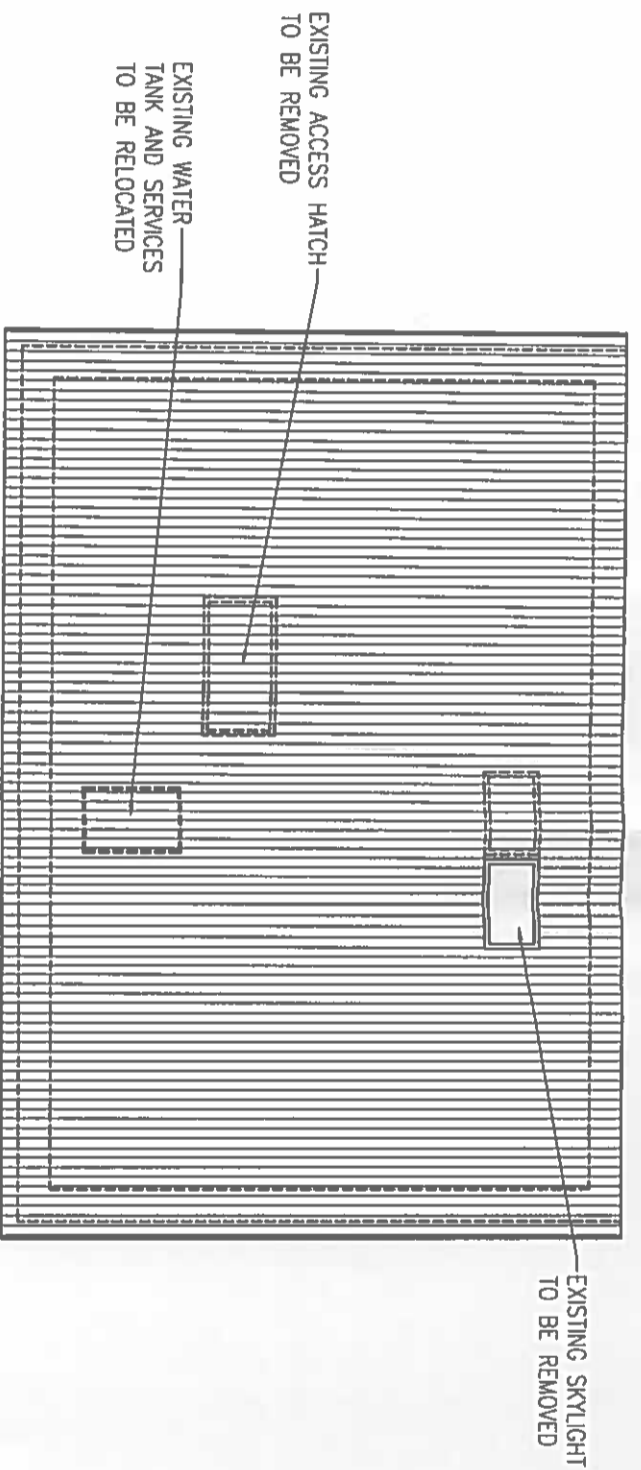

EXISTING ATTIC FLOOR PLAN

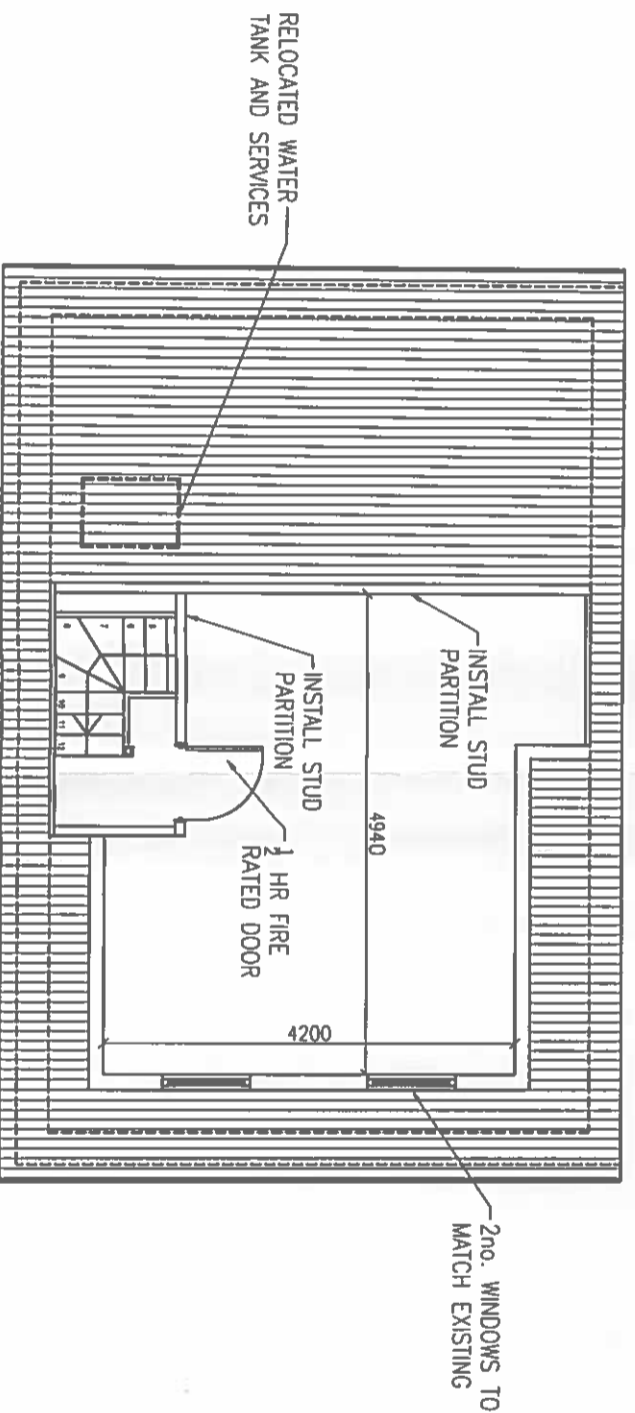

PROPOSED ATTIC FLOOR PLAN

		studesign@me.com		<b>Client</b> Sarah Barragry & Stuart Campbell 18 Castlerada Grove, Lucan		<b>Contractor</b> TBC		<b>Designer</b> StuDesign		<b>Project</b> <b>Dormer Attic Conversion</b>	
DO NOT SCALE FROM DRAWINGS											
AMENDMENTS											
REV.		DATE	INIT.	CHK.							
Drawn	Checked	Date	Scale (A3)	Drawing Number	Rev.						
SC	SB	17.11.22	1:75	PP-D-05	-						
Title: 18 Castlerada Grove, Lucan, K78 FN32, Dublin ATTIC PLAN PROPOSED											