


CALMOUNT ROAD

BALLYMOUNT ROAD UPPER

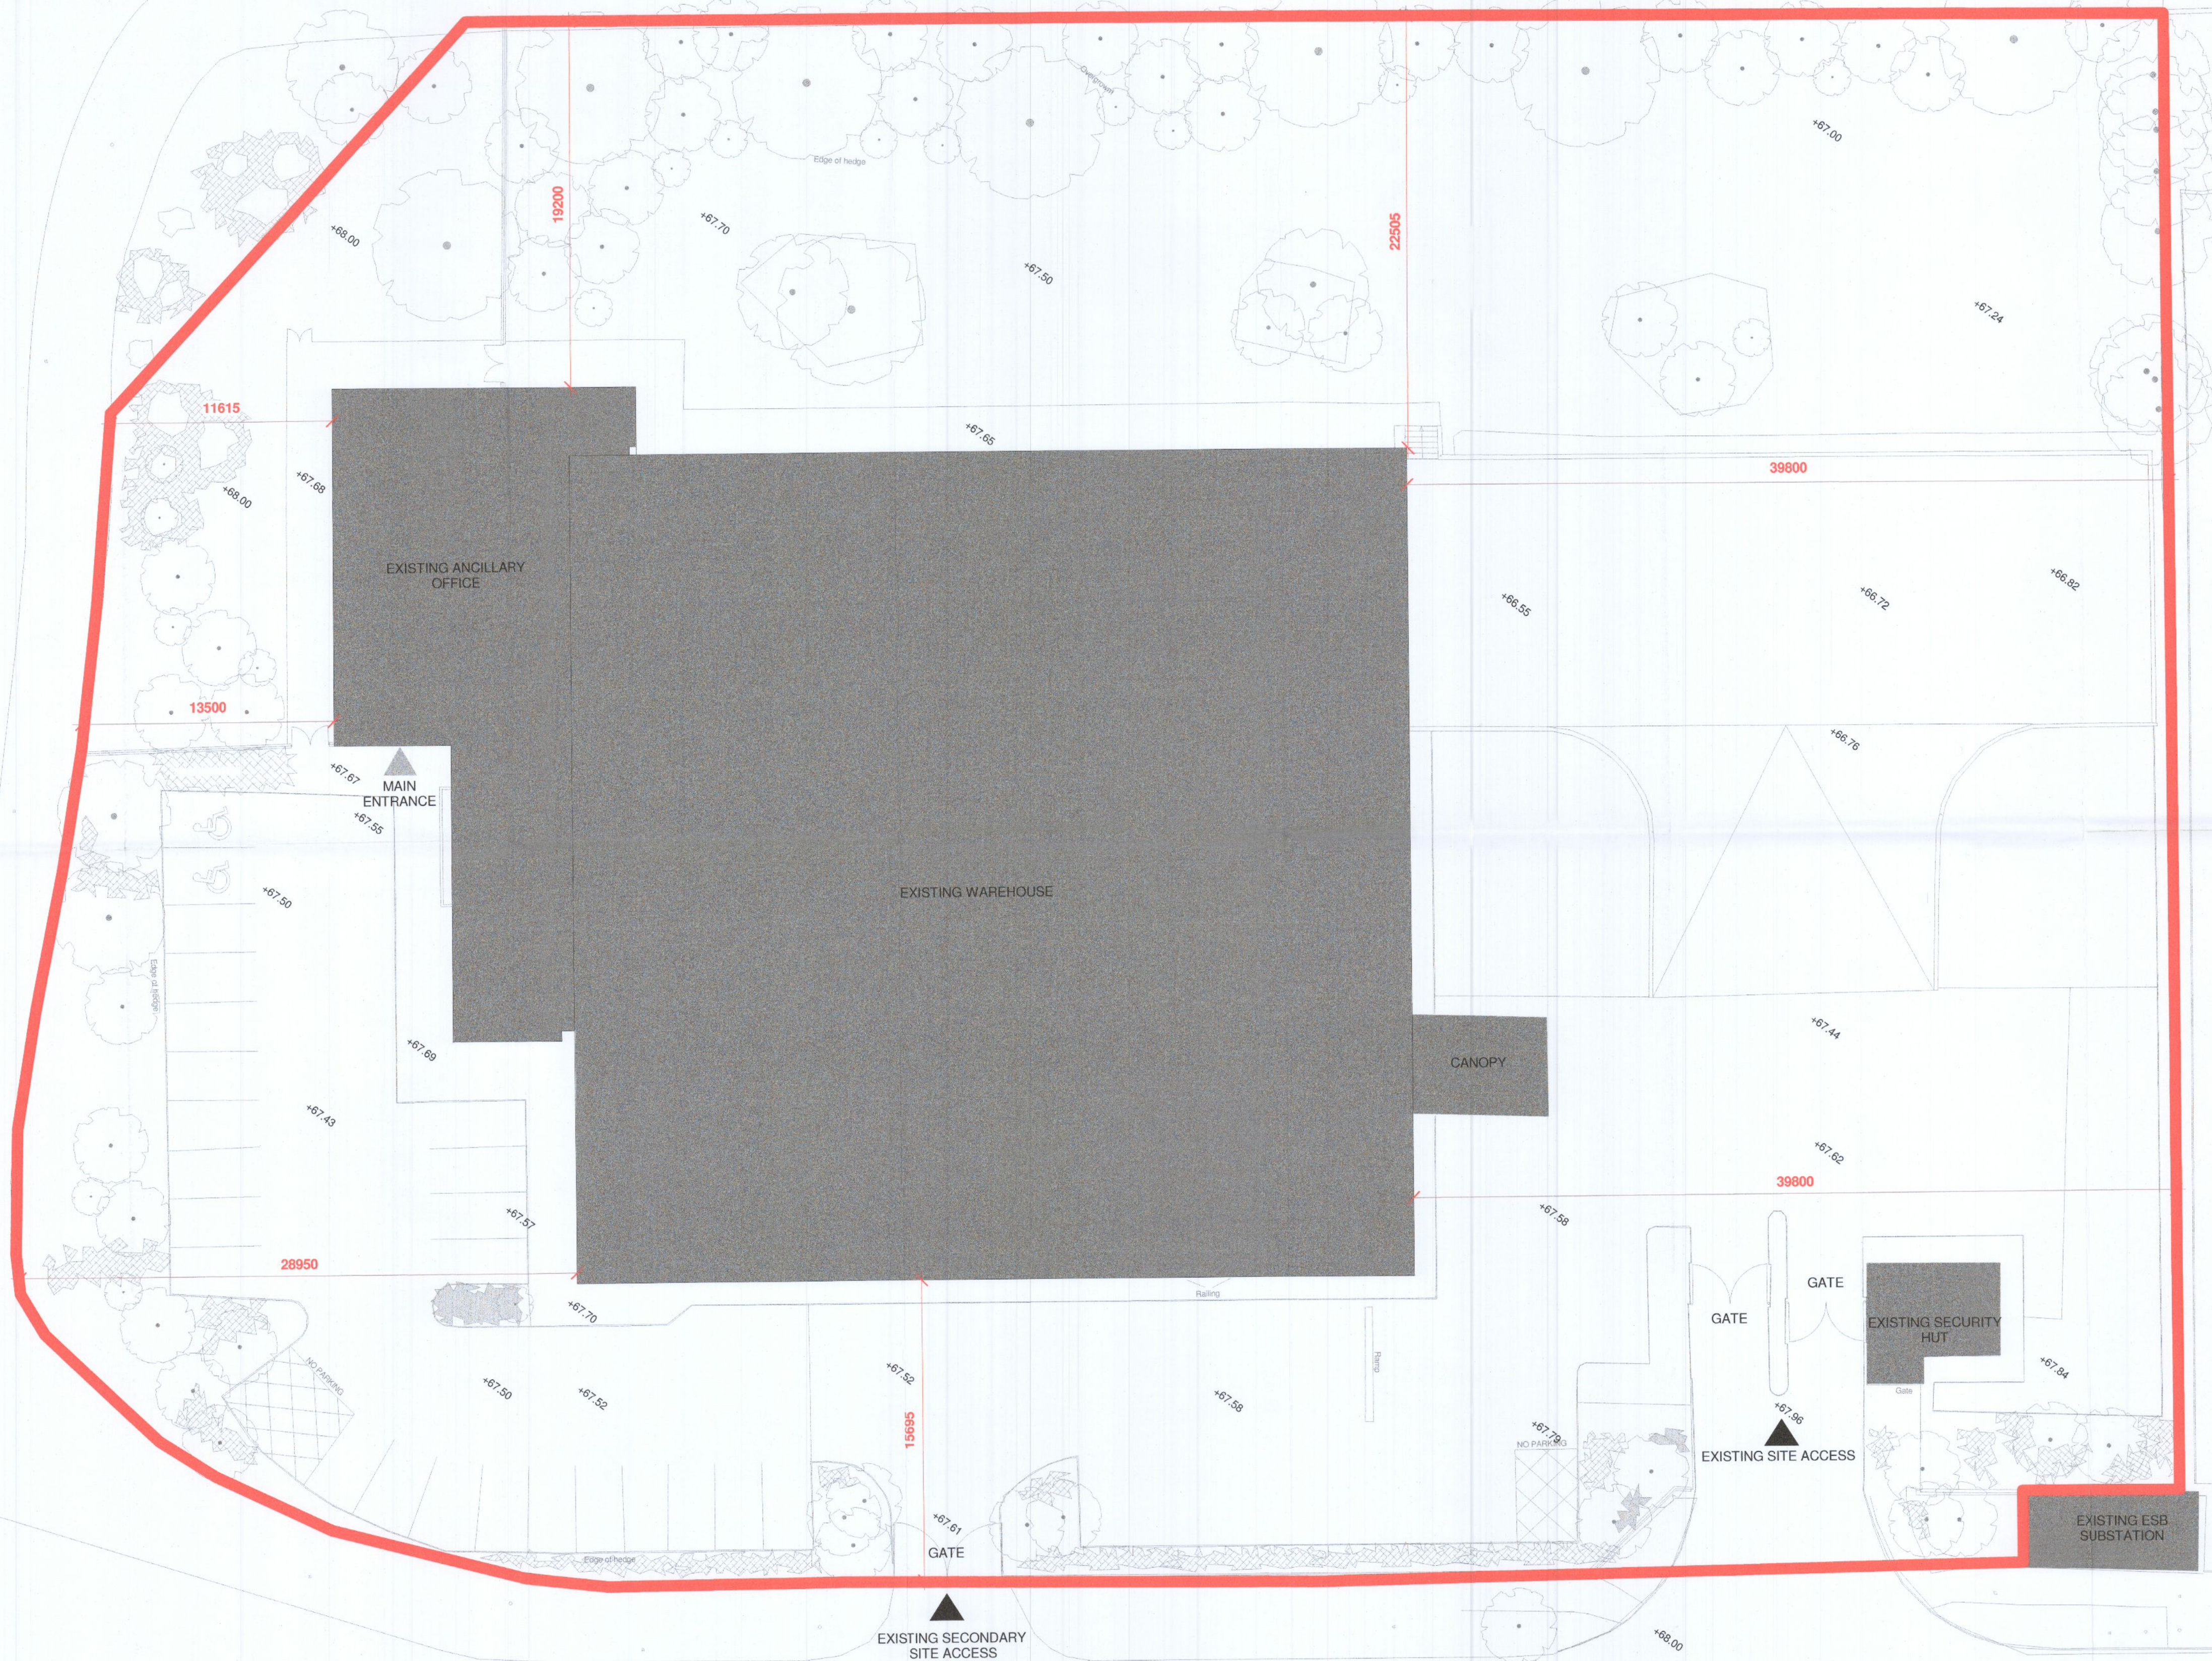

KEYNOTES

LEGEND

— Site Boundary

REV.	DATE	ISSUED FOR PLANNING	DESCRIPTION	KTA DRN	KTA ENG	KTA CHK	APP
P1	16.12.2022	ISSUED FOR PLANNING					

ANY UNAUTHORIZED USE OR REPRODUCTION OF THIS DOCUMENT IN WHOLE OR IN PART IS PROHIBITED. DELETE THIS DOCUMENT IF YOU HAVE RECEIVED IT IN ERROR

MECHANICAL & ELECTRICAL ENGINEER CIVIL & STRUCTURAL ENGINEER



PROJECT: UNIT 1, M50 BUSINESS PARK

TITLE: EXISTING SITE PLAN

DRAWING NO.: J2139-KTA-22-XX-DR-A-1002

SCALE: As indicated	AGILE No.:	REV: P1
------------------------	------------	------------

