

1 6506 Existing North Elevation  
1 : 100



2 6506 Existing South Elevation  
1 : 100


LEGEND:

- 1 profiled horizontal composite wall cladding sheets - to be removed
- 2 flat horizontal composite cladding sheets - to be removed
- 3 windows to warehouse - to be removed
- 4 full height glazed screens and entrance doors - to be removed
- 5 double glazed window units - to be removed
- 6 roller shutter door - to be removed
- 7 sectional door - to be removed
- 8 sectional door - to be replaced
- 9 canopy - to be removed
- 10 Door to be removed

NOTES

KEYNOTES

LEGEND

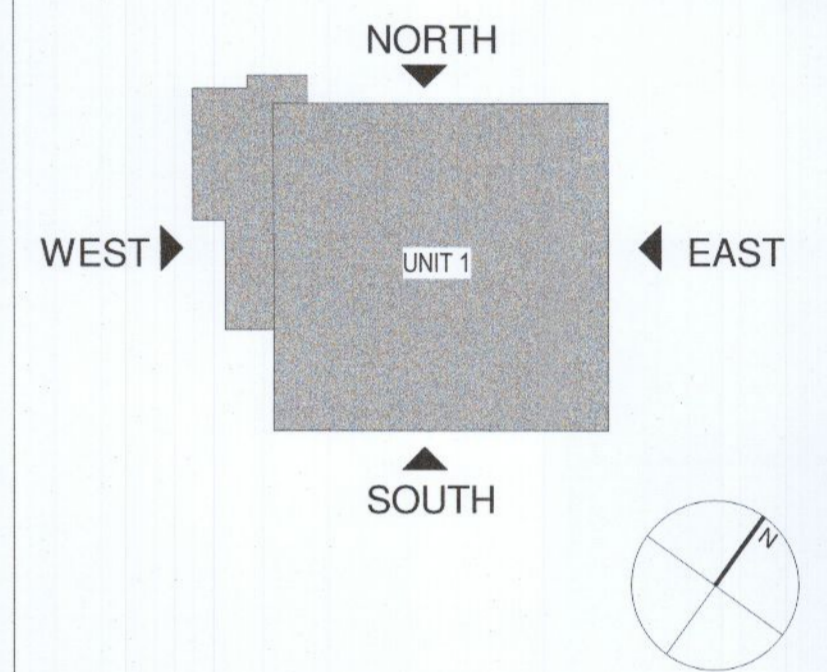

REV.	DATE	DESCRIPTION	KTA	KTA	DRN	ENG	CHK	APP
P1	16.12.2022	ISSUED FOR PLANNING						

ANY UNAUTHORIZED USE OR REPRODUCTION OF THIS DOCUMENT IN WHOLE OR IN PART IS PROHIBITED. DELETE THIS DOCUMENT IF YOU HAVE RECEIVED IT IN ERROR

MECHANICAL & ELECTRICAL ENGINEER CIVIL & STRUCTURAL ENGINEER



ARCHITECT



SECURITY ENGINEER OTHER ENGINEER



PROJECT: UNIT 1, M50 BUSINESS PARK

TITLE: EXISTING ELEVATIONS - SHEET 01

DRAWING NO.: J2139-KTA-22-XX-DR-A-6506

A1	SCALE: As indicated	AGILE No.:	REV: P1
----	---------------------	------------	---------