

1 6509 Proposed East Elevation  
1:100




2 6509 Proposed West Elevation  
1:100

LEGEND:

- 1 flat metal cladding panels, horizontally laid - colours - light grey, mid grey, dark grey
- 2 new flat horizontal composite cladding sheets with provision of a new 1100mm parapet - colour of the cladding to match existing admin block cladding
- 3 new double glazed window units - to match existing
- 4 new full height glazed screens with entrance door - to match existing
- 5 aluminium downpipe with hopper head - colour - dark grey
- 6 generator flue finished in polished steel
- 7 aluminium framed double glazed windows
- 8 new glazed entrance door
- 9 insulated sectional door
- 10 New steel door
- 11 new access stairs

KEYNOTES

LEGEND

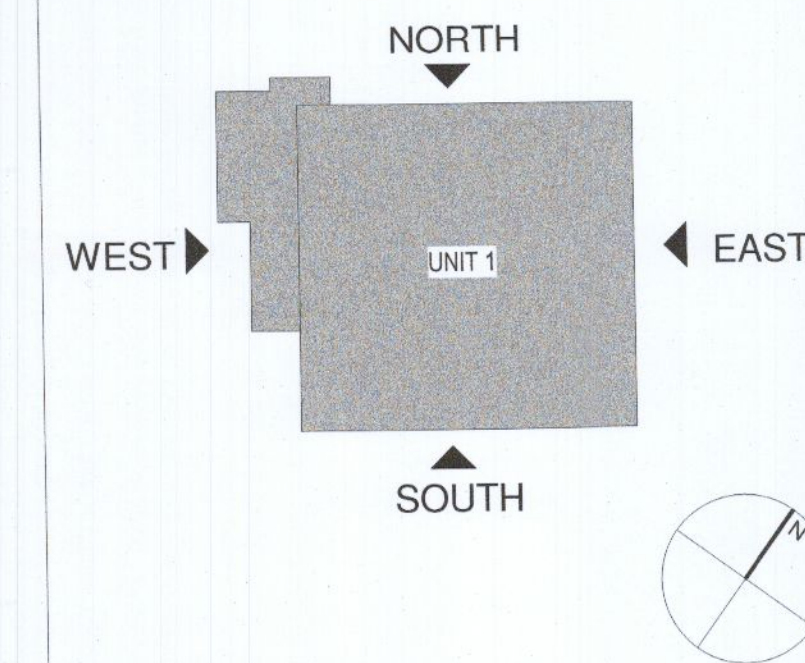

REV.	DATE	DESCRIPTION	DRN	ENG	CHK	APP
P1	16.12.2022	ISSUED FOR PLANNING	KTA	KTA		

ANY UNAUTHORIZED USE OR REPRODUCTION OF THIS DOCUMENT IN WHOLE OR IN PART IS PROHIBITED. DELETE THIS DOCUMENT IF YOU HAVE RECEIVED IT IN ERROR

MECHANICAL & ELECTRICAL ENGINEER CIVIL & STRUCTURAL ENGINEER

**Clifton Scannell Emerson Associates**  
Clifton Scannell Emerson Associates Limited  
 Consulting Engineers, 3rd Floor, The Victoria, Seaview Park, Parnassus Road, Dublin 12, Ireland, D18 1X25  
 T: +353 (0)1 4922000 E: info@cses.com W: www.cses.com

ARCHITECT  
**KAVANAGH TUITE ARCHITECTS**  
TERRING HILLS, CLOONMEEHAN ROAD, D08 K2D7 IRELAND  
 T: +353 (0)1 8555000 EMAIL: KAVANAGHTUITE@KTU.COM

FIRE ENGINEER  
**BB7**  
BB7 Fire & Security Consulting  
 100/10, MacDonagh Business Centre, Rathmahon, Dublin, D06 R102  
 T: +353 (0)1 3022 222 E: info@bb7.com W: www.bb7.com

SECURITY ENGINEER  
**CUNDALL**  
Consulting Engineers Limited  
 700 Longwalk Road, Dublin  
 D18 1X27 Ireland  
 T: +353 (0)1 551 7100 E: admin@cundall.com W: www.cundall.com

OTHER ENGINEER  
**Macro Works Ltd.**  
Ground Floor, Hillberry House,  
 Cherrywood Business Park,  
 Loughlinstown,  
 Ireland D18 E640

PROJECT: UNIT 1, M50 BUSINESS PARK

TITLE: PROPOSED ELEVATIONS - SHEET 02

DRAWING NO.: J2139-KTA-22-XX-DR-A-6509

SCALE: As indicated      AGILE No.:      REV: P1