

NOTES

DO NOT SCALE - USE FIGURED DIMENSIONS ONLY.



ALL DIMENSIONS TO BE CHECKED ON SITE PRIOR TO CONSTRUCTION AND ANY DISCREPANCIES TO BE HIGHLIGHTED BY CONTRACTOR.

THIS DRAWING IS TO BE READ IN CONJUNCTION WITH ALL RELEVANT SPECIFICATIONS AND DRAWINGS.

ALL LEVELS ARE TO FINISHED LEVELS UNLESS OTHERWISE INDICATED.

SUBJECT TO DETAILED DESIGN REVISIONS AND PLANNING CONDITIONS NOT KNOWN AT SCHEME DESIGN STAGE.

TENDER DRAWINGS ARE NOT FOR CONSTRUCTION. ALL SETTING OUT AND DIMENSIONS TO BE AGREED ON SITE BASED ON CONSTRUCTION DRAWINGS.

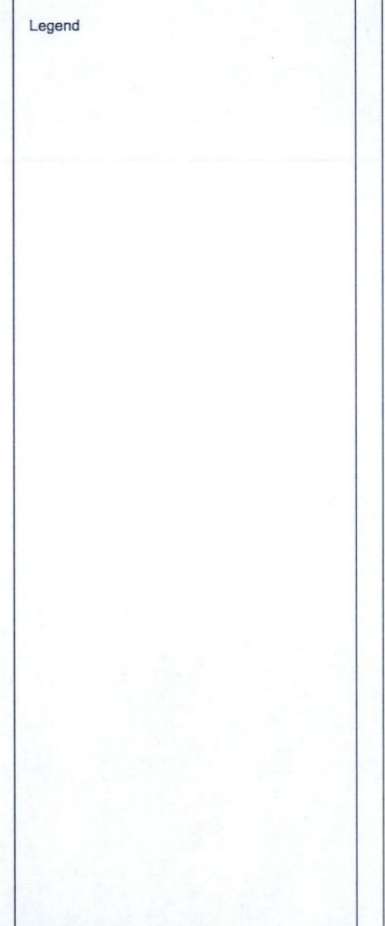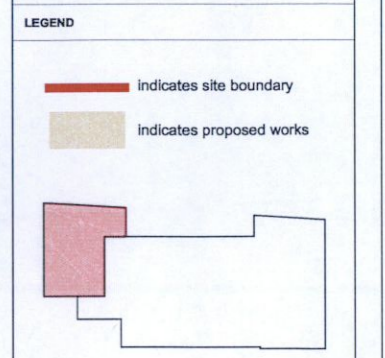

revision:	description:	date:
FL01	Issued For Further Information	25.11.22
PP.01	Issued For Planning Permission	02.09.22

drawing status: **Planning Permission**

External Details

BRIGHT DESIGN ARCHITECTS
 01 269 6860 • info@bda.ie • www.bda.ie
 4 seafield park, boosterstown, blackrock, co. dublin

project: 5 SHELTON GROVE, KIMMAGE, DUBLIN 12, D12K685

title: **PROPOSED ALTERNATIVE GROUND FLOOR PLAN**

date: 25-08-22 scale: 1:100 @ A3 drawing by: JF
 drawing number: revision:

22010- 203 Fl. 01

© Copyright - Bright Design Architects 2022
 This drawing or design may not be reproduced without permission.

Proposed Alternative Ground Floor Plan
 1.100

