



Proposed Ground Floor Plan 1:100

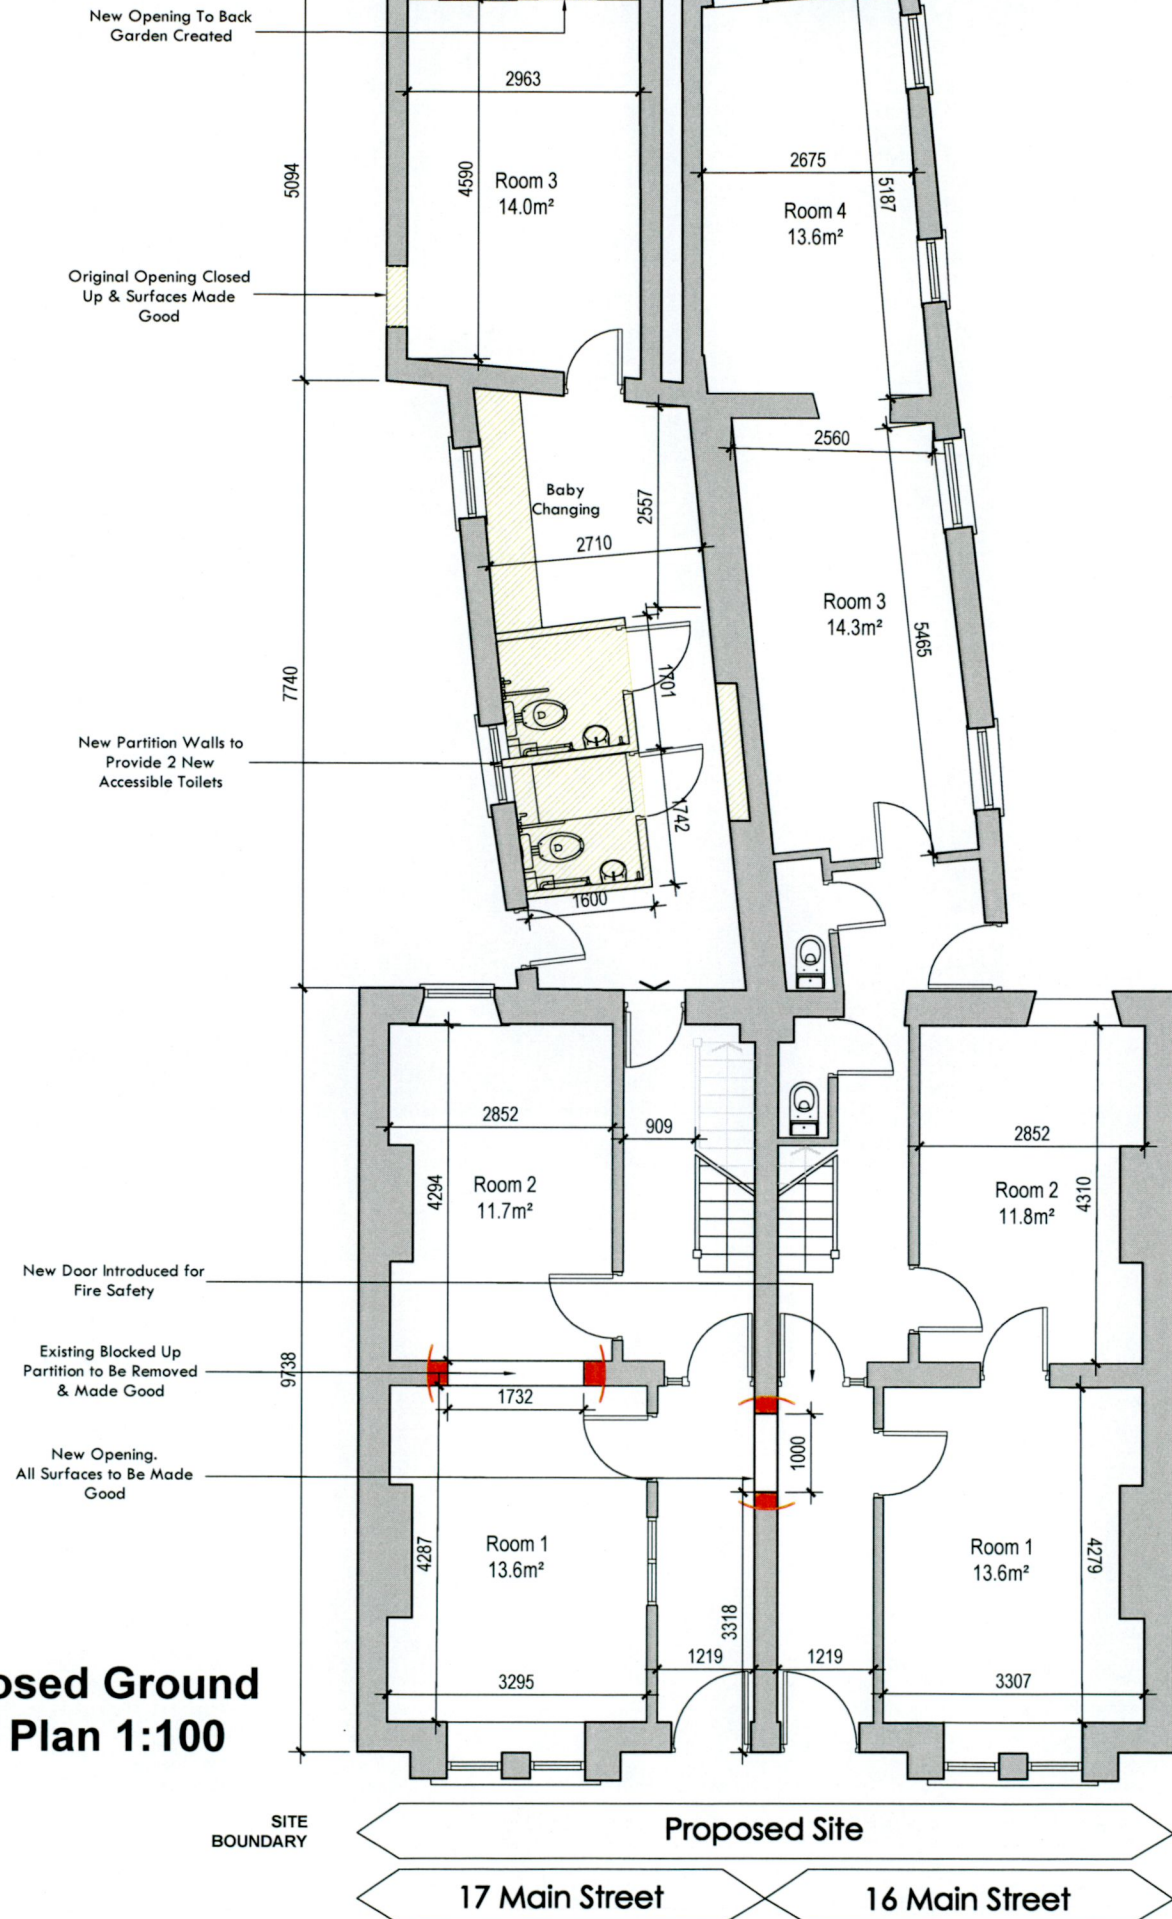

Detail Plan 1:25

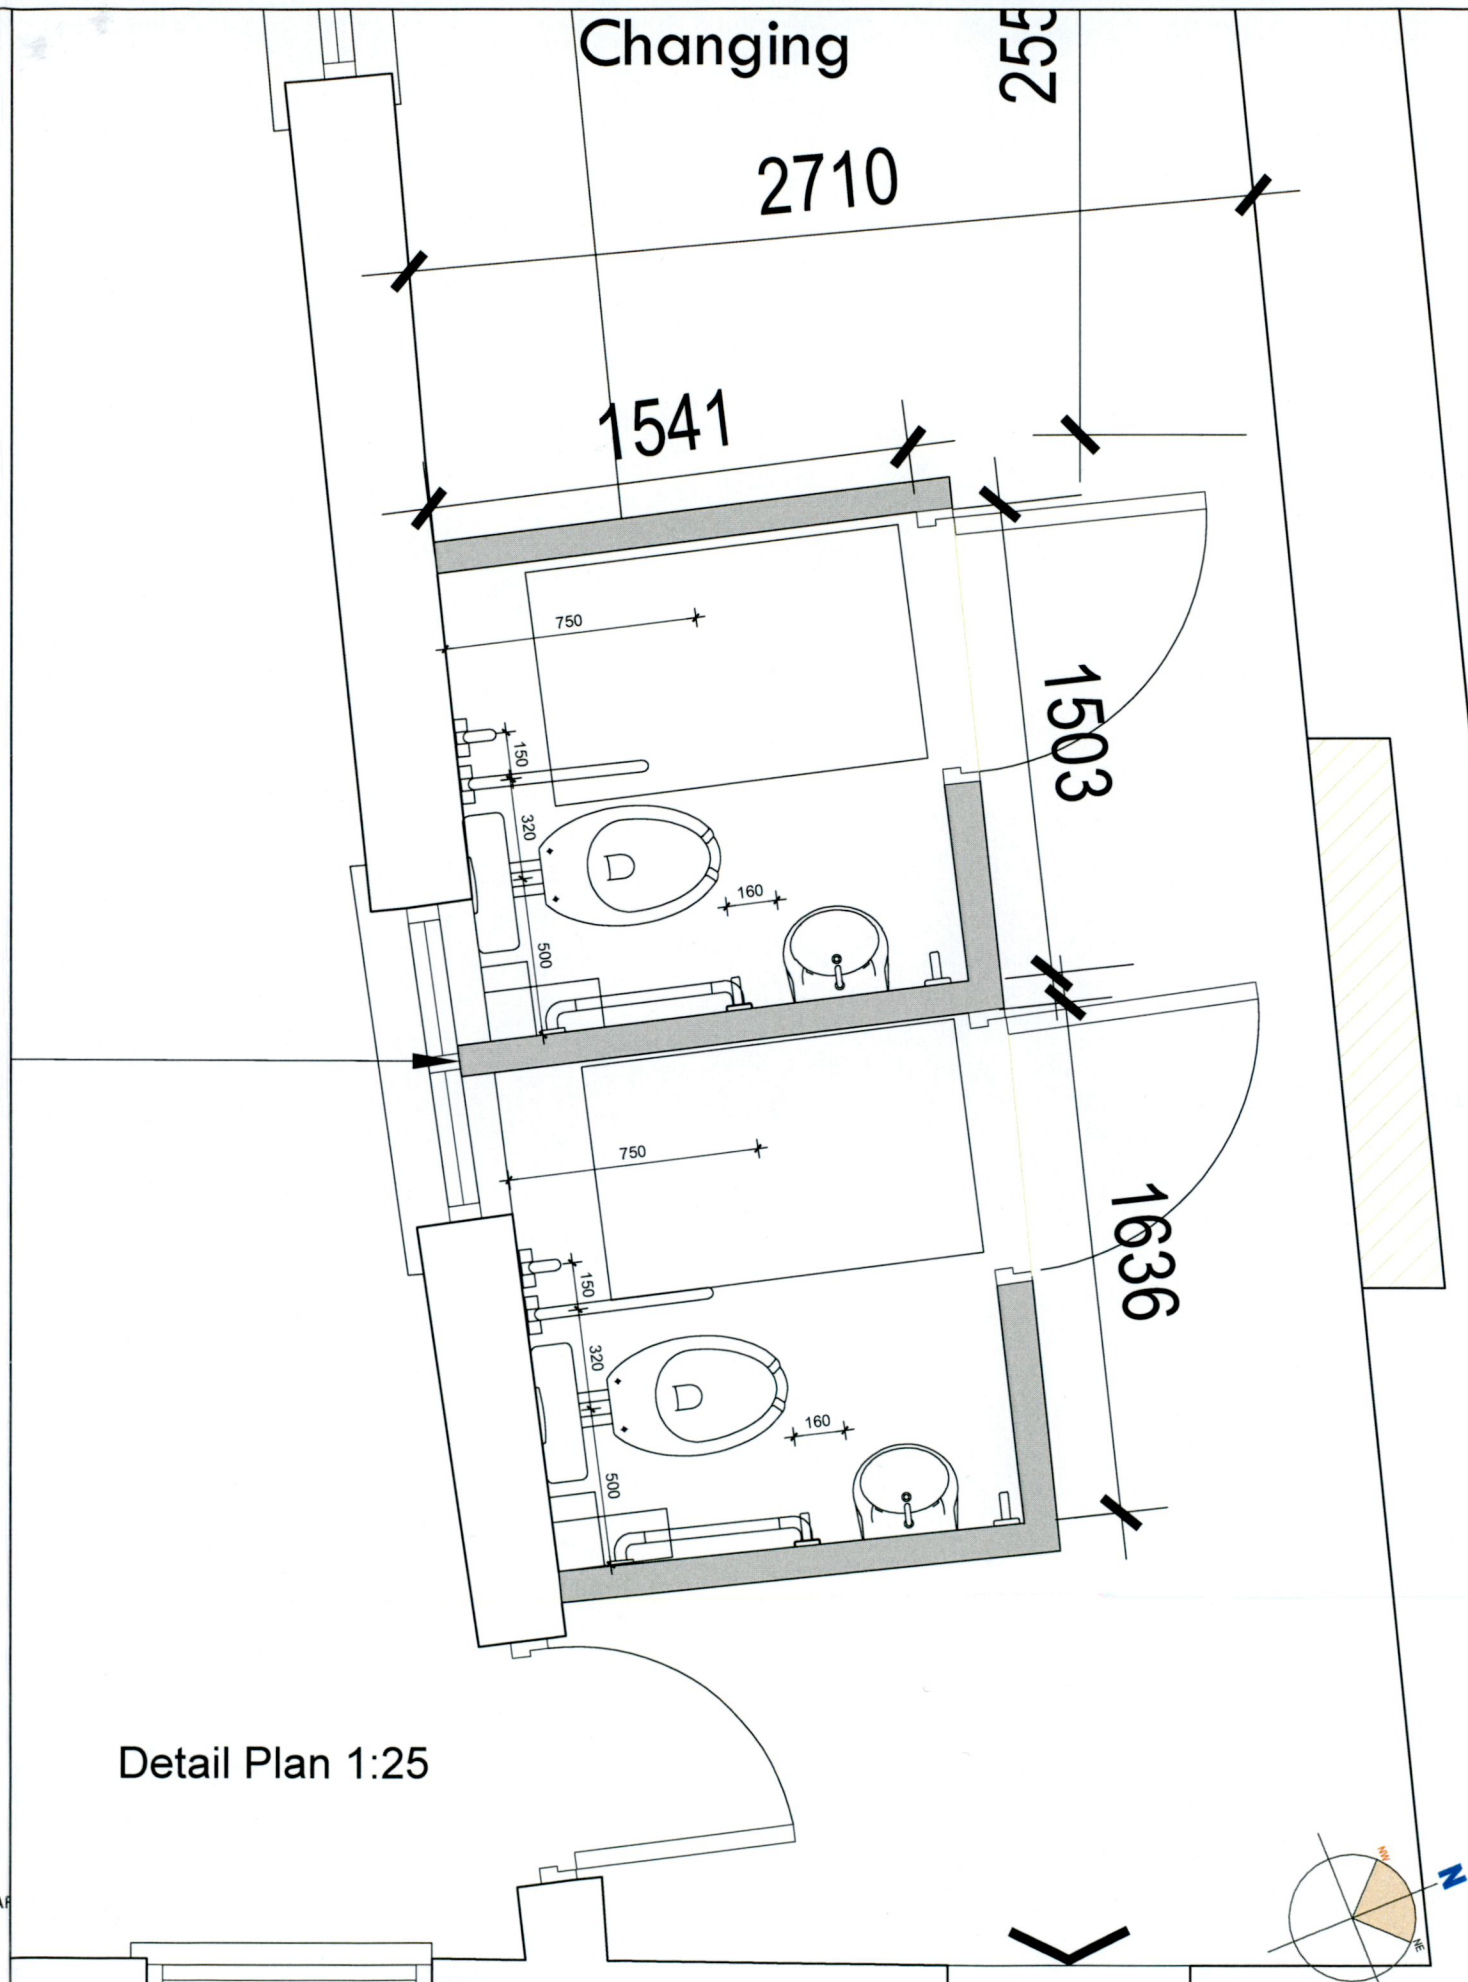

| REV. NO. | DATE | DESCRIPTION |
|----------|------|-------------|
| | | |
| | | |
| | | |
| | | |
| | | |
| | | |
| | | |
| | | |
| | | |
| | | |

This work is copyright and can not be reproduced or copied in any form or by any means (digital, electronic, graphic or mechanical) including photocopying without the express written permission of DDA Architects Ltd. Any item, implied or express, in use of this document for any purposes whatsoever is restricted to the terms of the appointment, agreed or written, between DDA Architects Ltd. and the instructing party.



62 Brighton Square, Rathgar, Dublin 6, D06A TV29
 Tel: +353 (0)1 490 0499
 Email: info@ddaarch.ie
 Web: www.ddaarch.ie



| | | | |
|---|--|---|--|
| <small>THIS DRAWING IS COPYRIGHT © REGISTERED DRAWINGS ONLY TO BE USED</small> CLIENT: LILYPAD CRECHE & MONTESSORI DRAWING TITLE: PROPOSED PARTH COMPLIANT WC DRAWN: HMCS CHECKED: LQ | | STATUS: PLANNING PROJECT TITLE: PROPOSED CHANGE OF USE AT 17 MAIN STREET RATHFARNHAM DRAWING NUMBER: 22-016-P-4.001 DATE: JAN 23 SCALE: 1/100 1/25 @ A3 | |
|---|--|---|--|

