

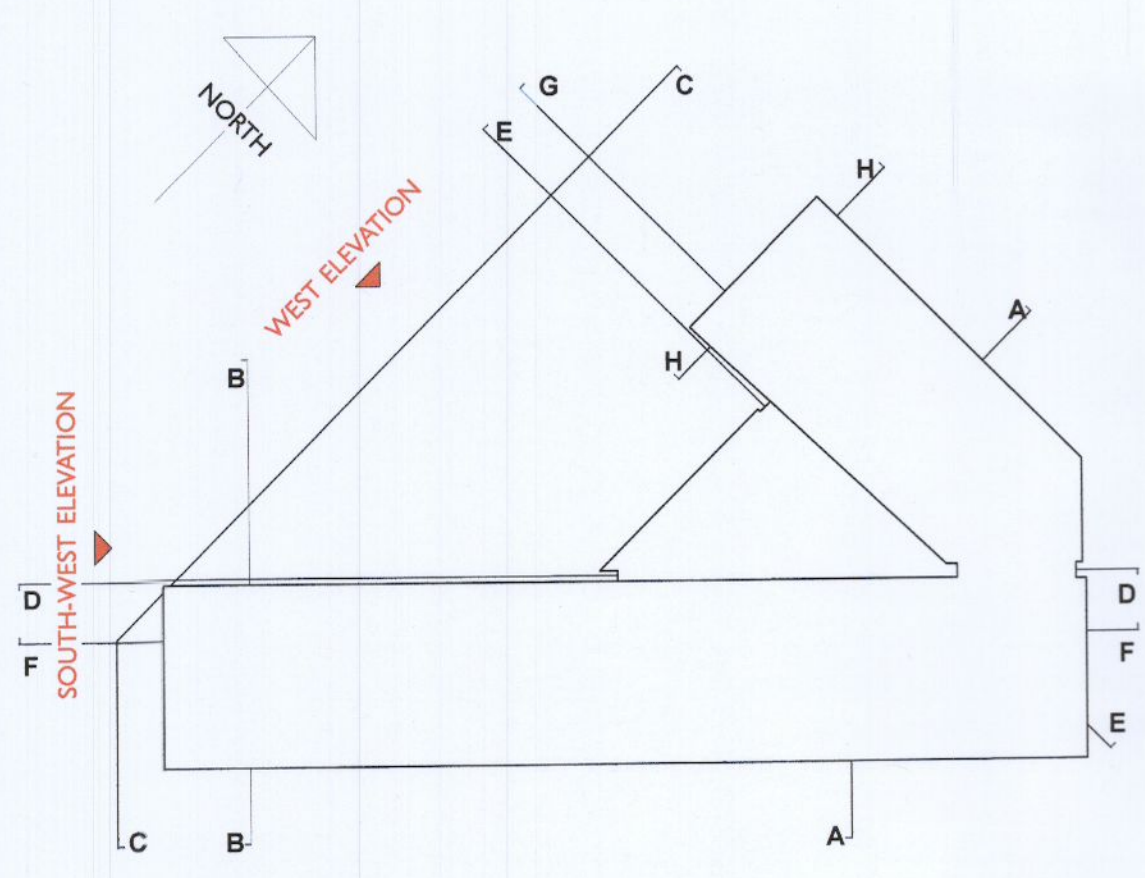


WEST ELEVATION

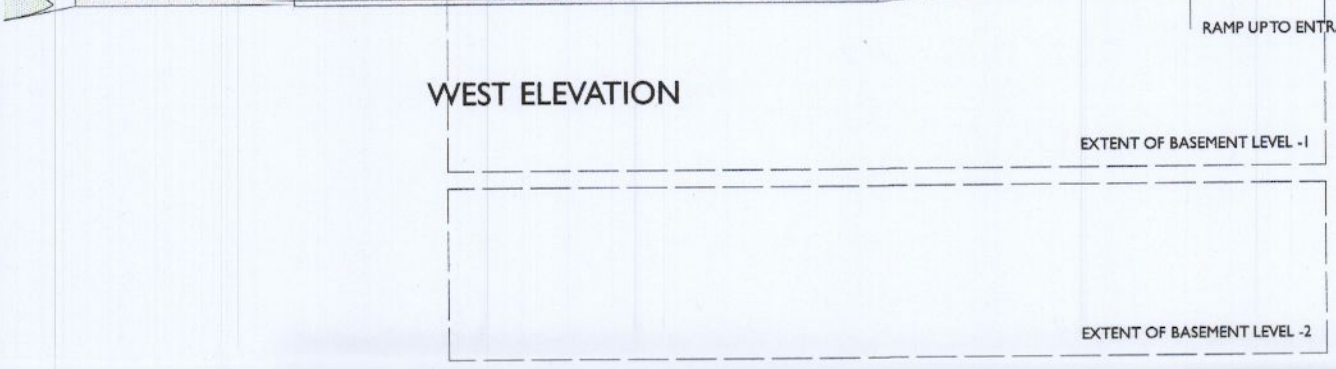

KEY PLAN;

- EXTERNAL FINISHES SPECIFICATION:
- 1 CLAY BRICK CLADDING, TO SELECTED COLOUR
 - 2 STONE / CERAMIC CLADDING, TO SELECTED COLOUR
 - 3 ALUMINIUM CURTAIN WALLING / WINDOW SYSTEM, TO SELECTED COLOUR
 - 4 METAL CLADDING, TO SELECTED COLOUR
 - 5 ALUMINIUM CURTAIN WALLING TO ENTRANCE FOYER COMPLETE WITH STAINLESS STEEL CANOPE
 - 6 ROOFLIGHT TO ENTRANCE FOYER
 - 7 GLAZED BALUSTRADING
 - 8 PREFINISHED RENDER TO MASONRY WALL
 - 9 WALL MOUNTED SIGNAGE TO DETAIL

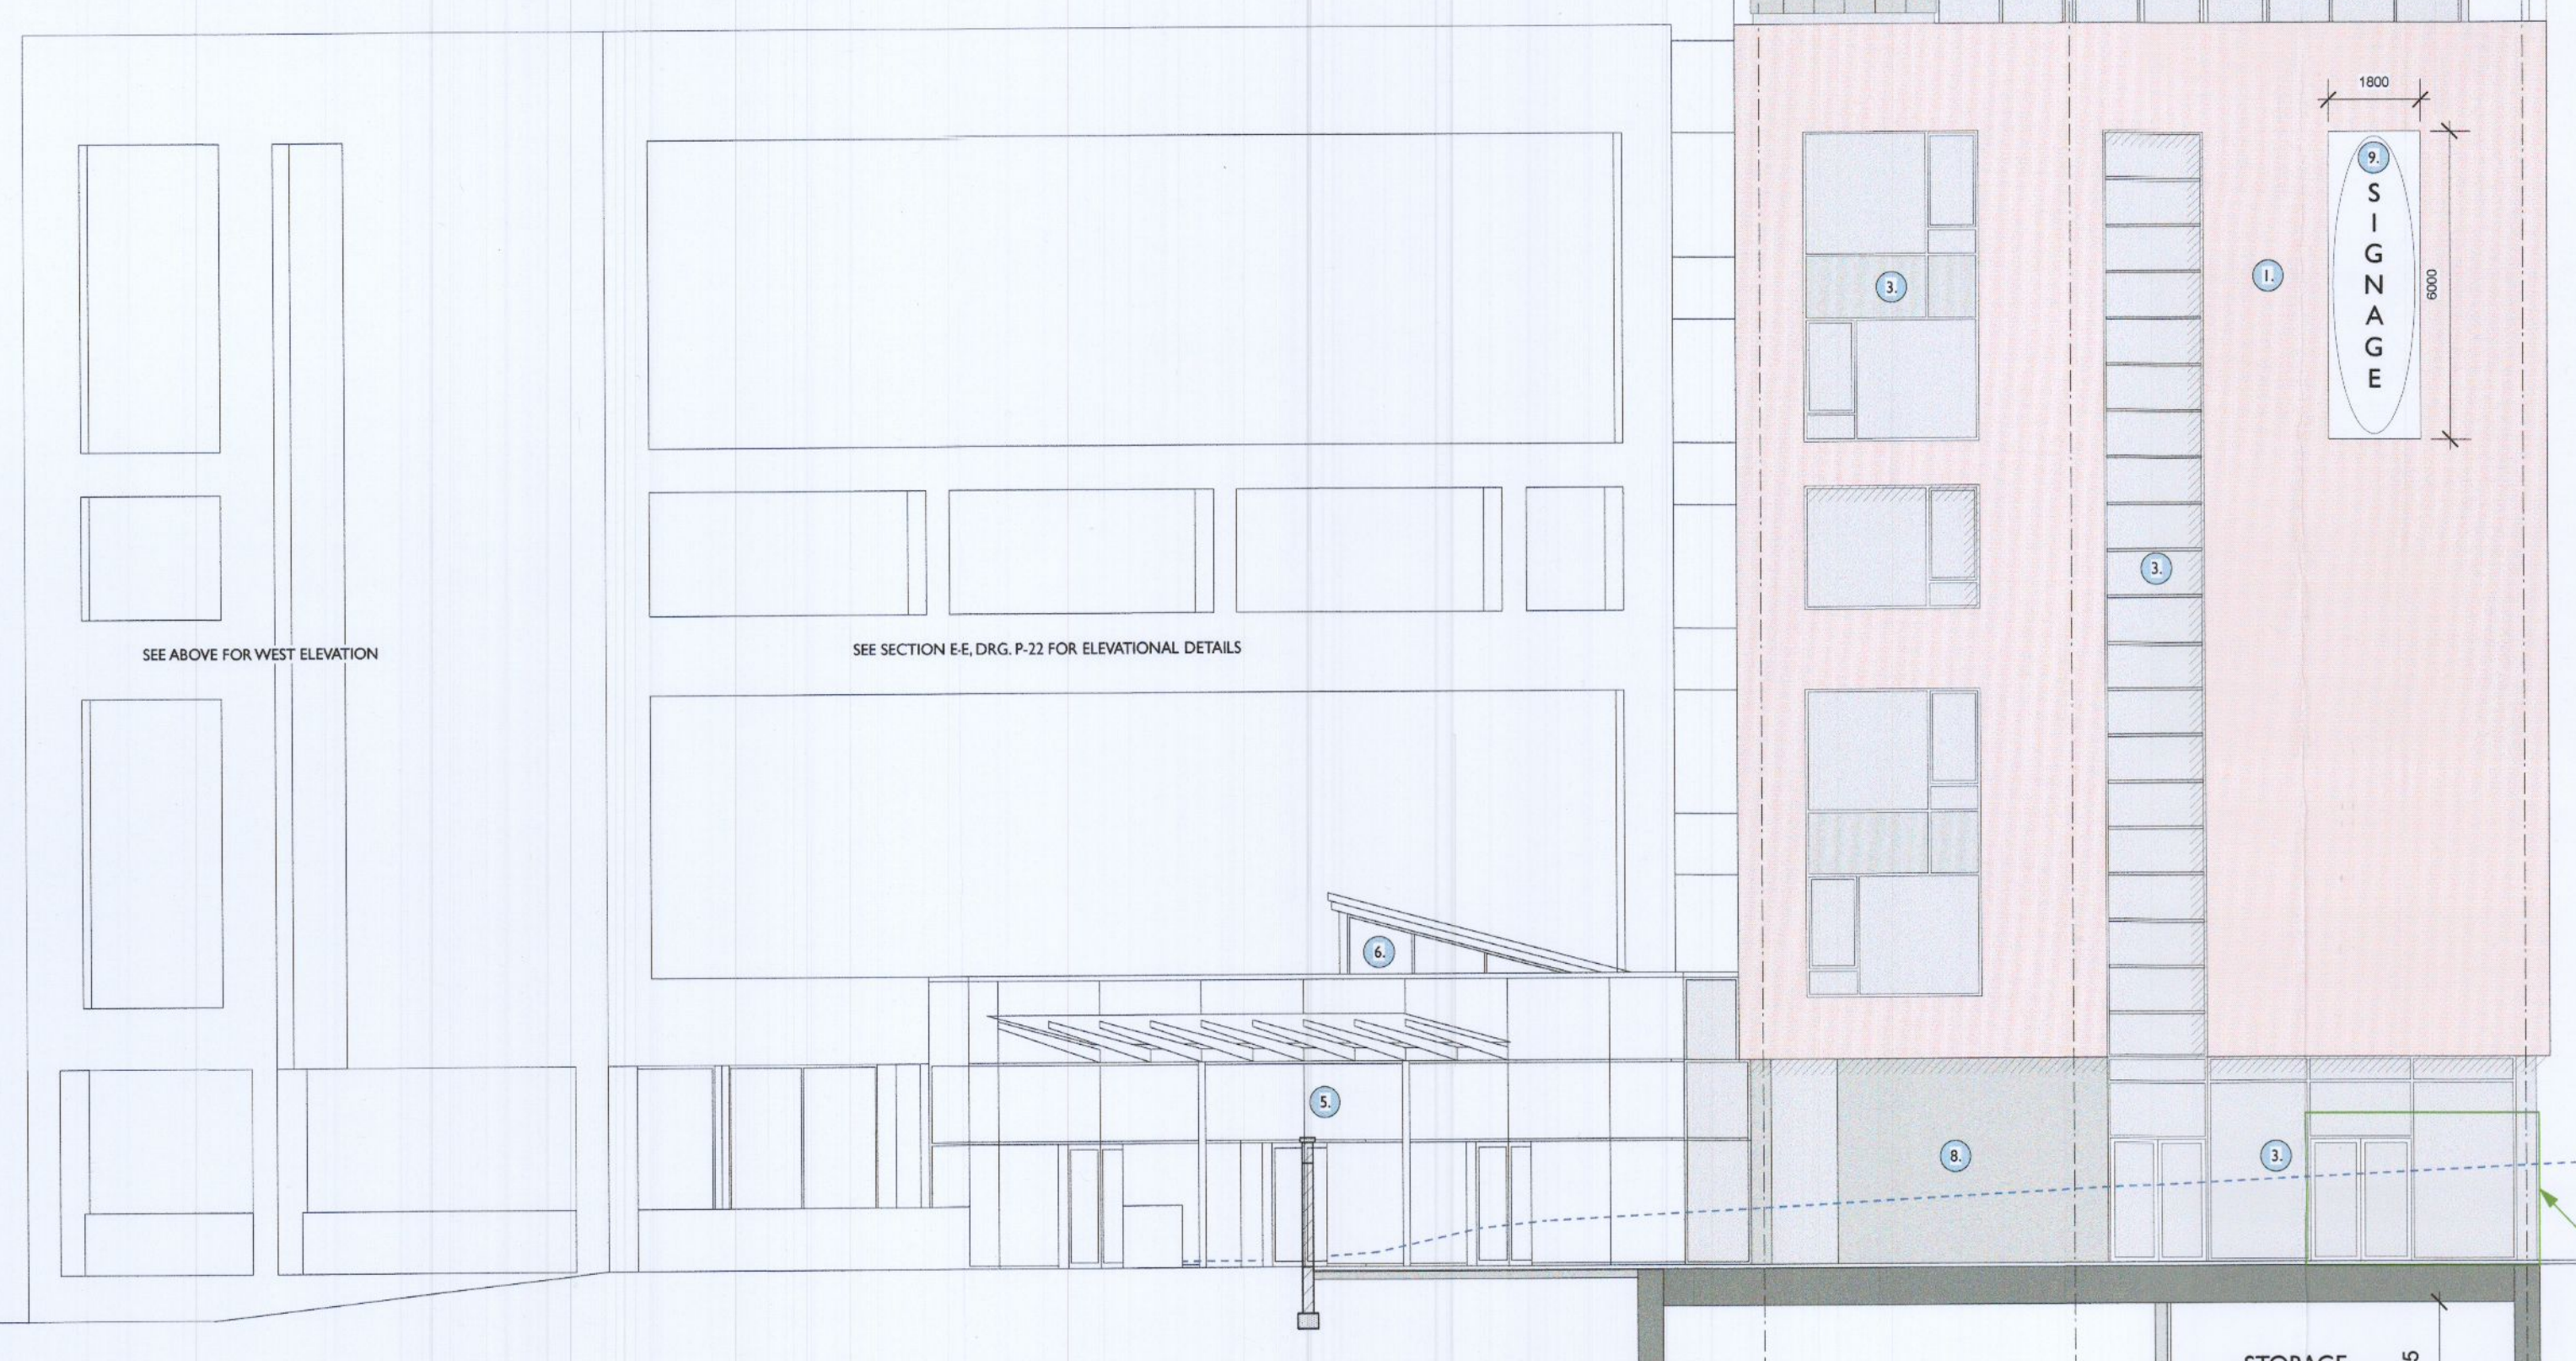

SOUTH-WEST ELEVATION

PLANNING DRAWING; 14.12.2022

REV	DATE	DESCRIPTION

PROJECT: SITE D, LIFFEY VALLEY, DUBLIN 22.

TITLE: PLANNING DRAWING; WEST & SOUTH-WEST ELEVATIONS

CLIENT: WINMAR DEVELOPMENTS UNLIMITED COMPANY.

EMD Architects
 107 Ludford Road, Ballinacree, Dublin 16, Ireland
 p. +353 1 2987948 f. +353 1 2940811 e. info@emdashitects.com

SCALE: 1:125@A1/1:500@A3 DATE: Oct. 2022 DRG. No. P - 12

50.000 DATUM