



EXTERNAL FINISHES SPECIFICATION:


- 1 CLAY BRICK CLADDING TO SELECTED COLOUR
- 2 STONE / CERAMIC CLADDING TO SELECTED COLOUR
- 3 ALUMINIUM CURTAIN WALLING / WINDOW SYSTEMS TO SELECTED COLOUR
- 4 METAL CLADDING TO SELECTED COLOUR
- 5 GLAZED BALUSTRADING
- 6 WALL MOUNTED SIGNAGE TO DETAIL

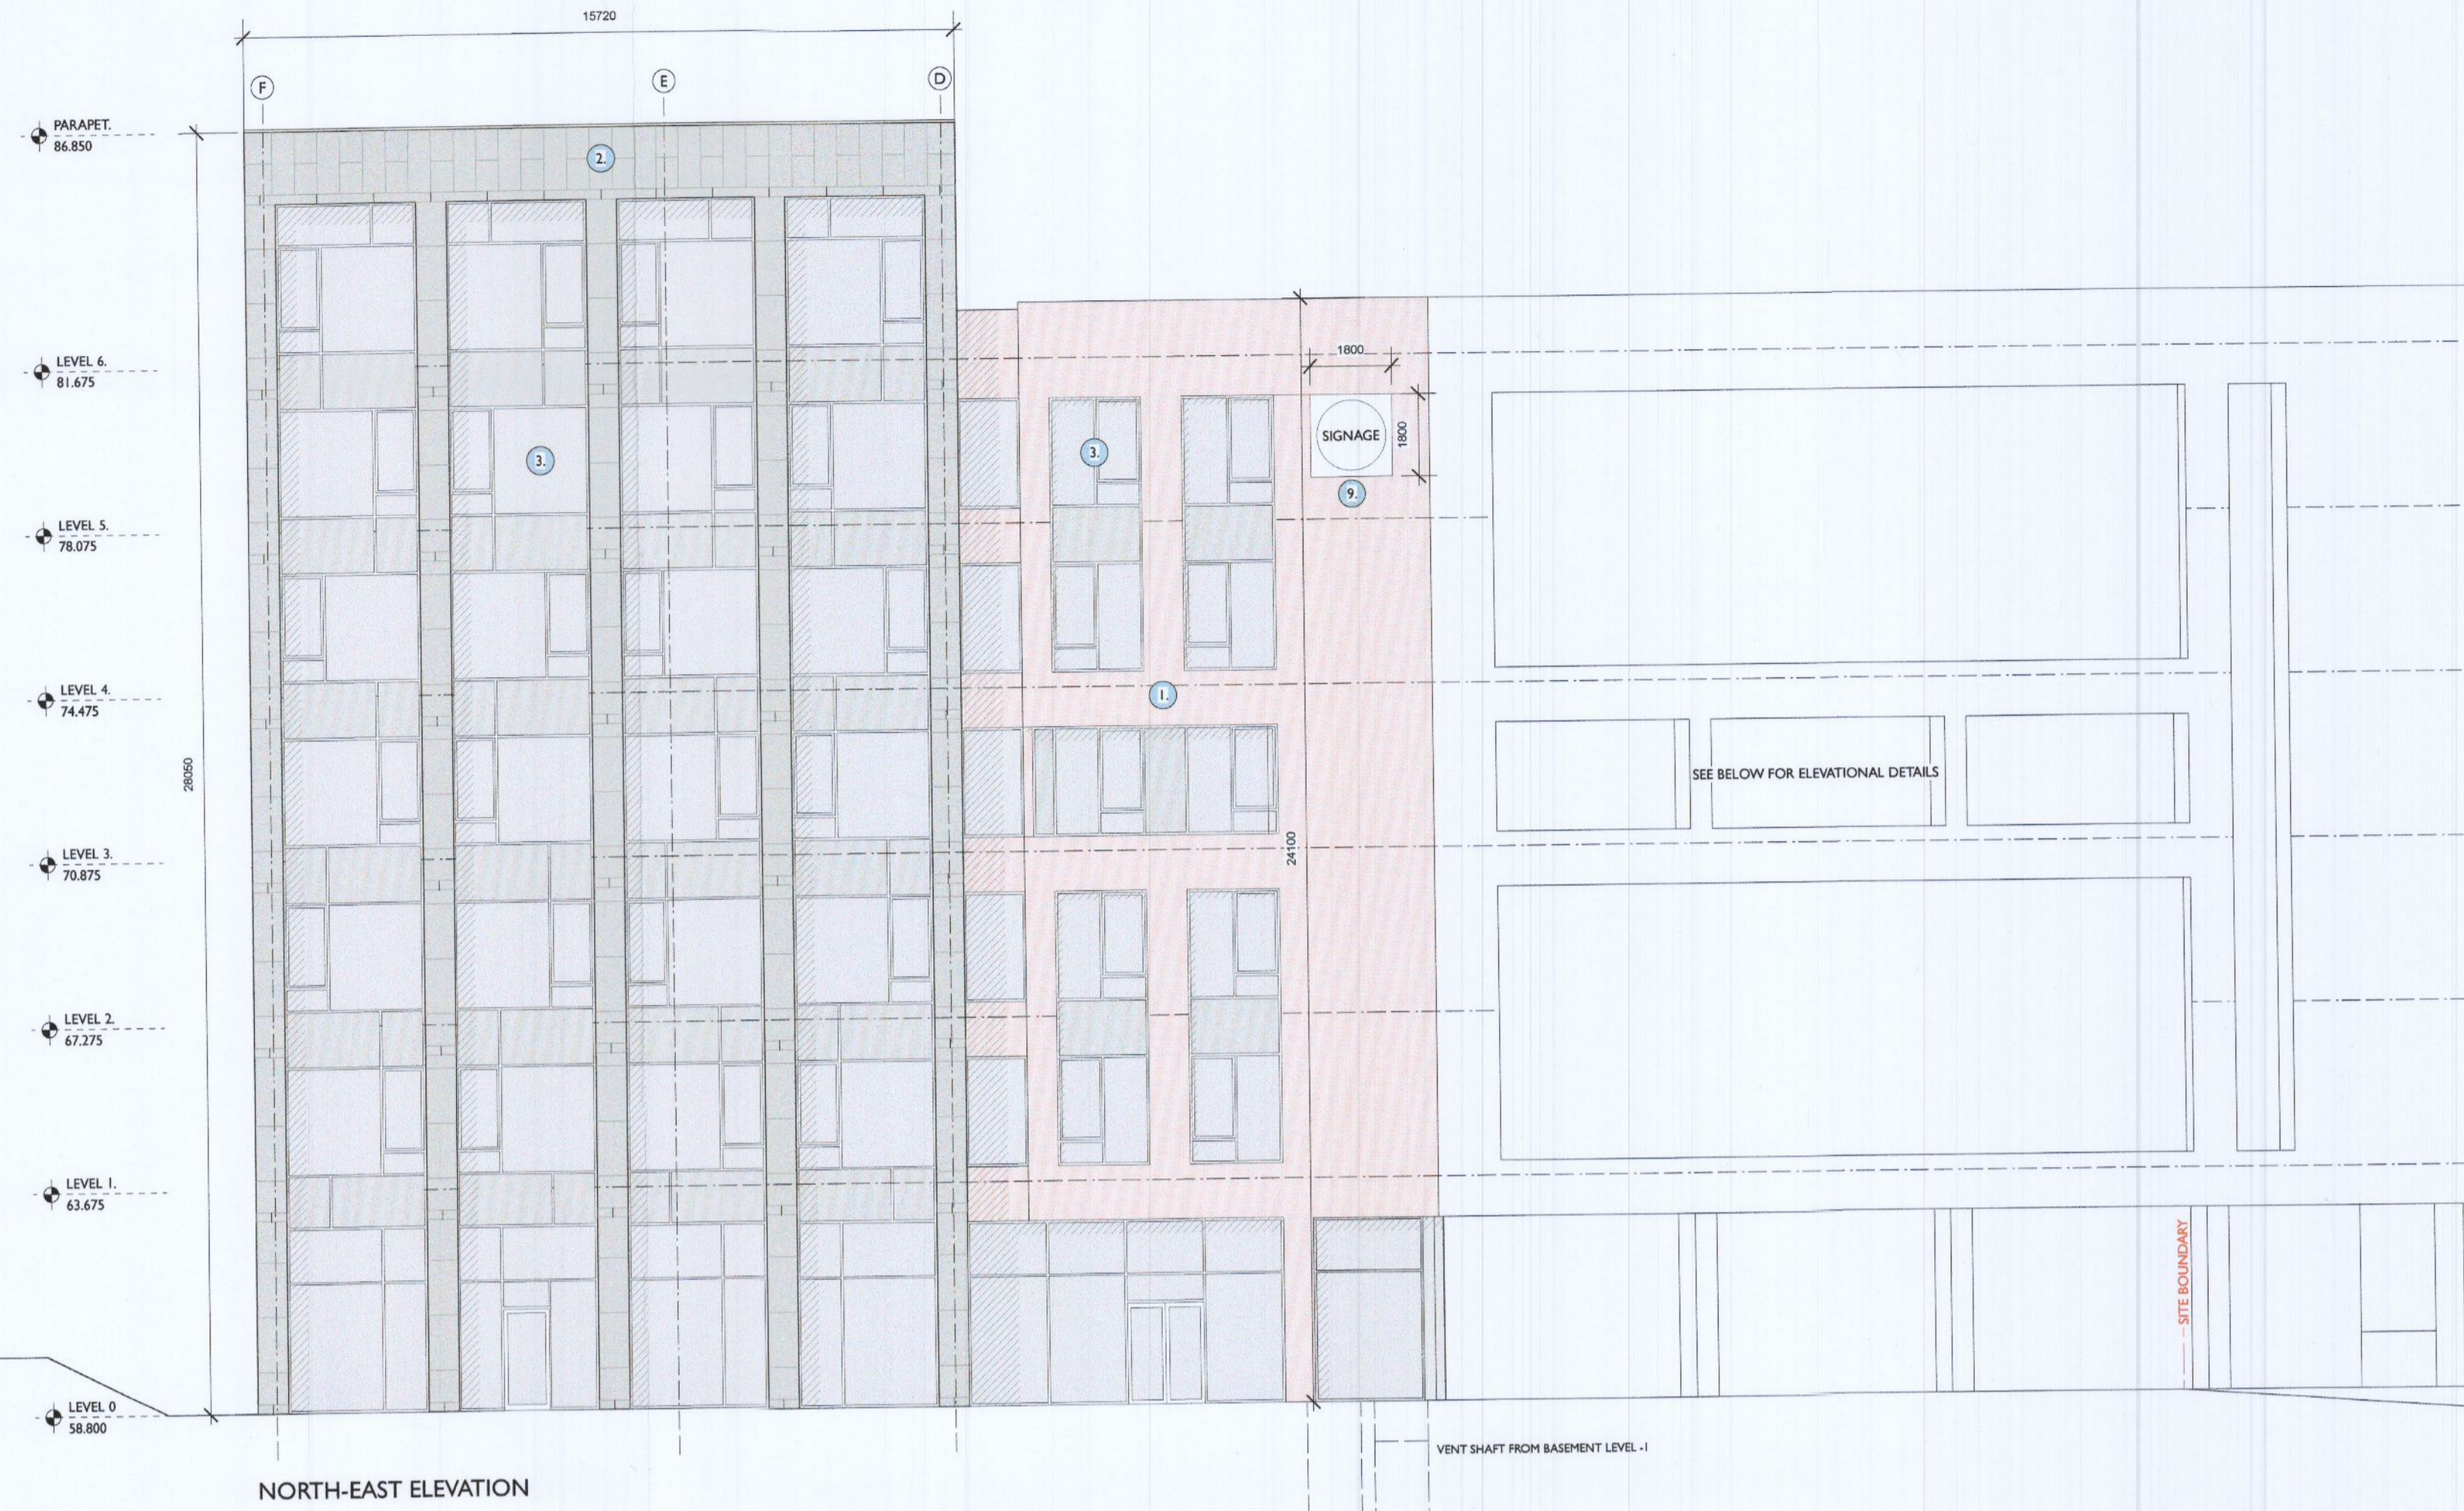

NORTH-EAST ELEVATION

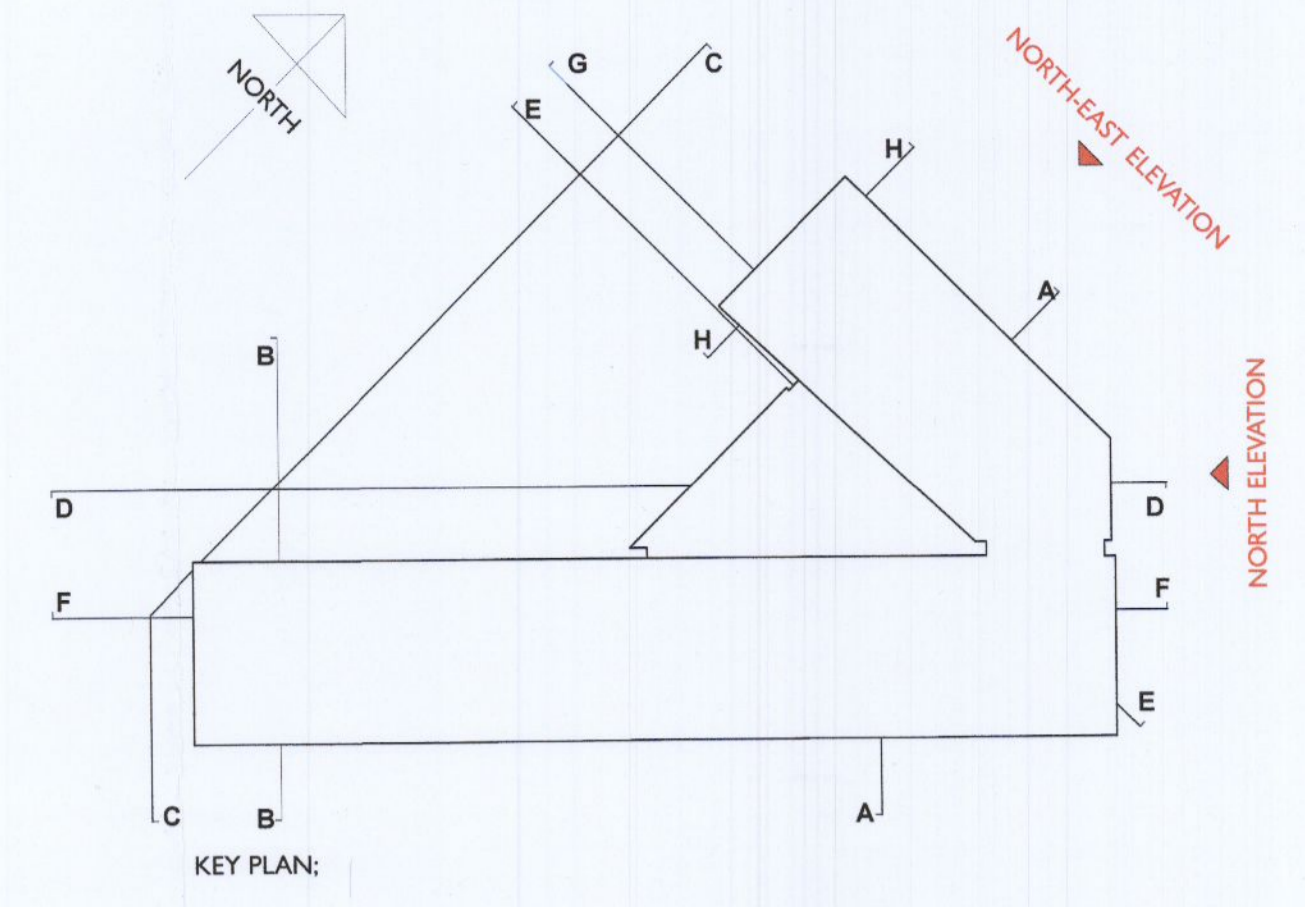

KEY PLAN:

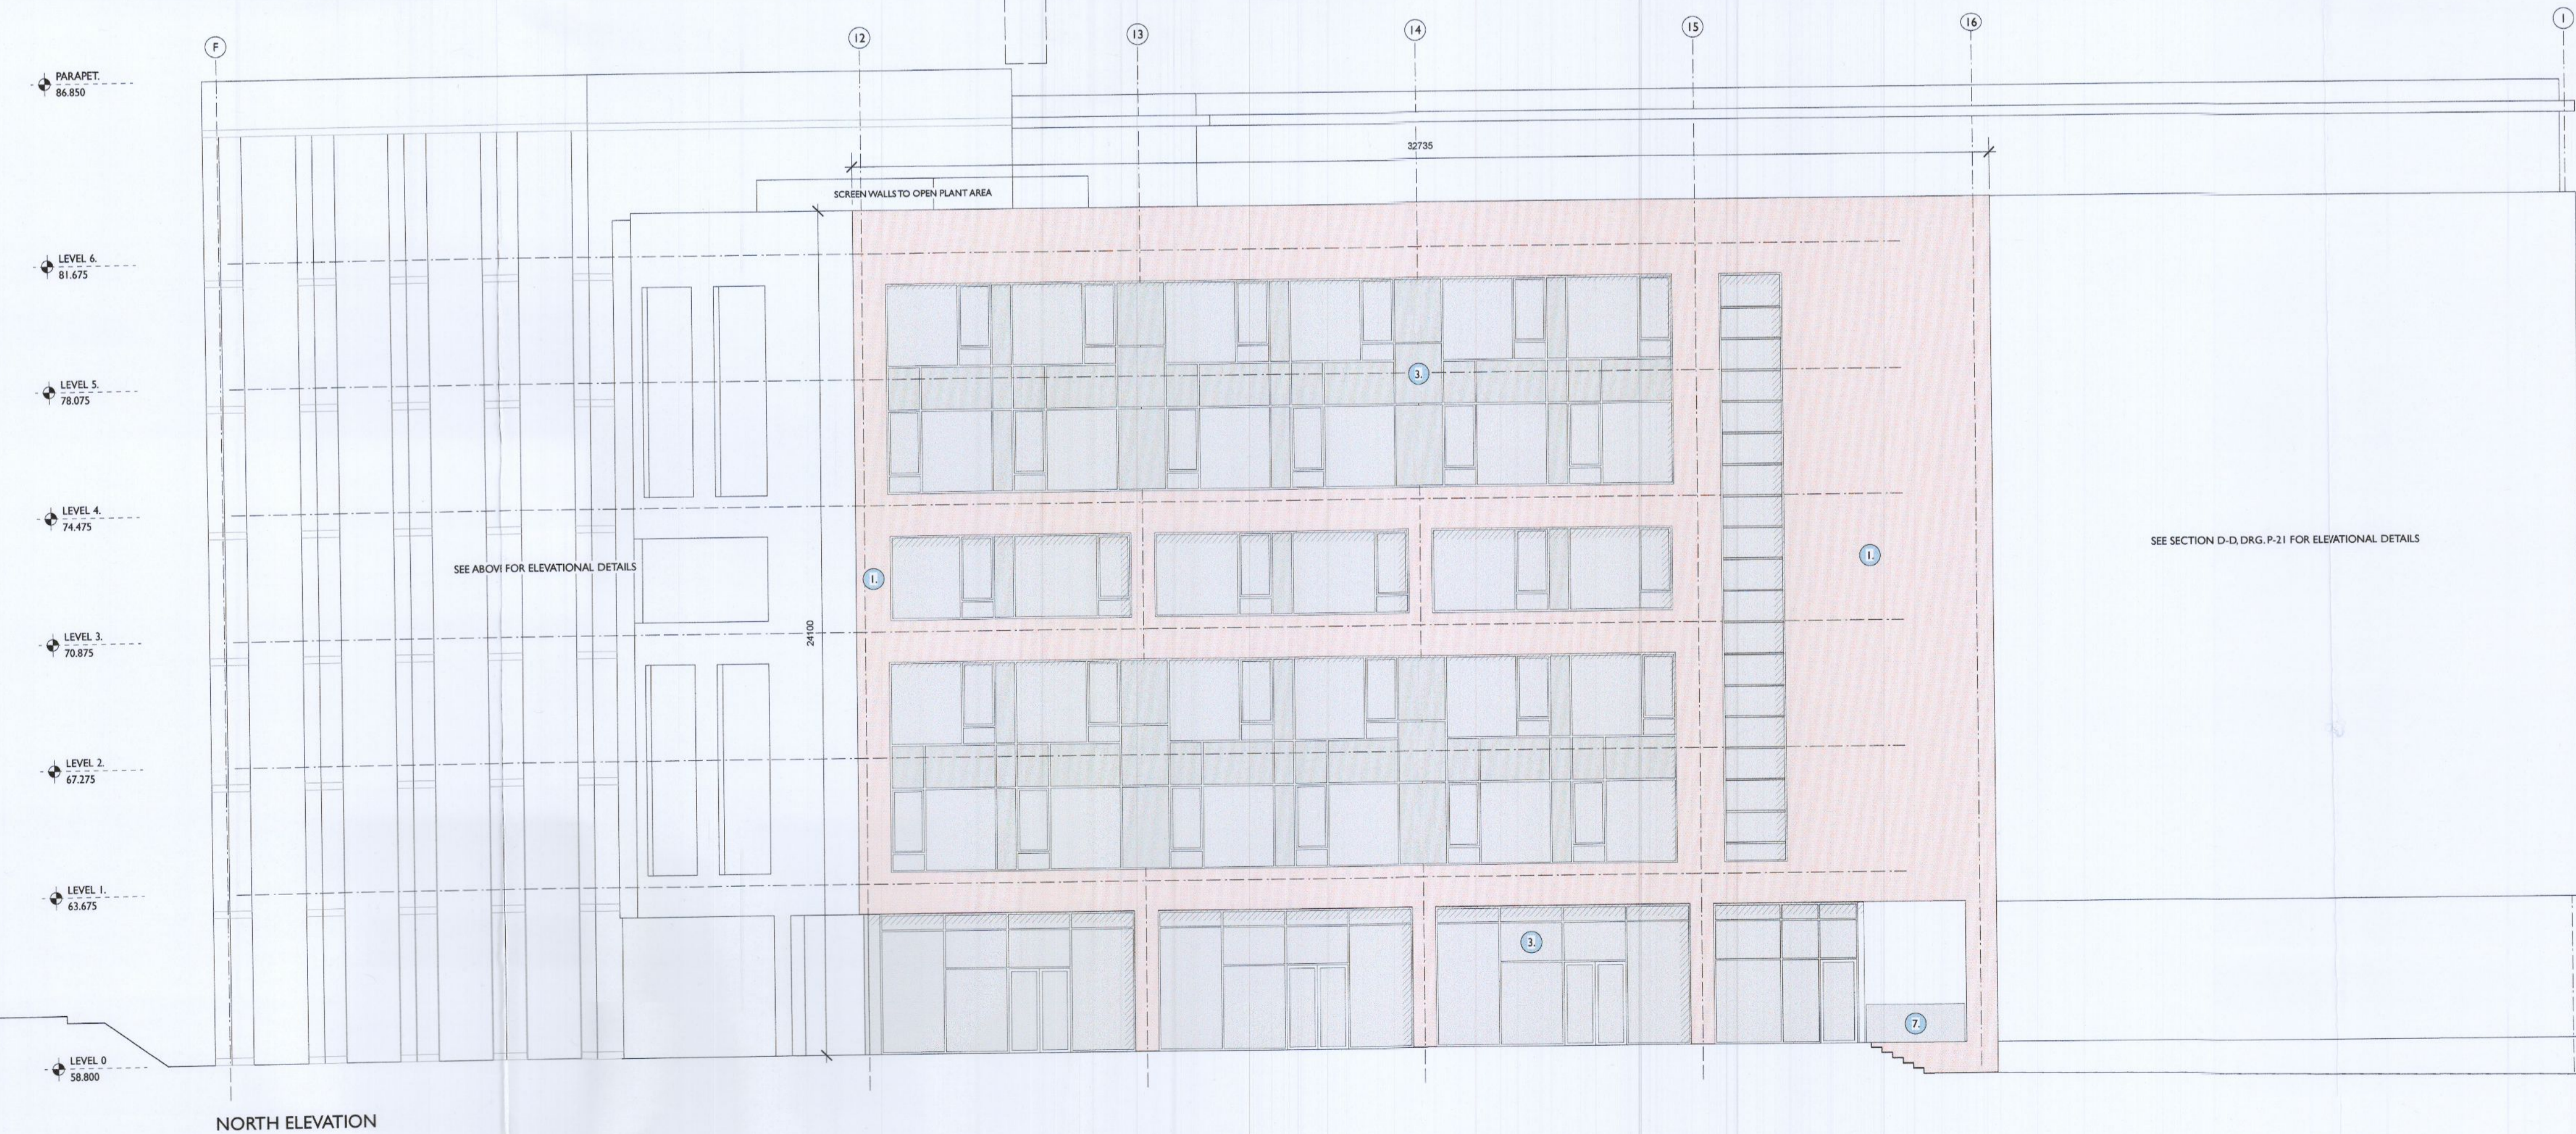

NORTH ELEVATION

PLANNING DRAWING: 14.12.2022

REV	DATE	DESCRIPTION
PROJECT	SITE D, LIFFEY VALLEY, DUBLIN 22.	
TITLE	PLANNING DRAWING; NORTH-EAST & NORTH ELEVATIONS	
CLIENT	WINMAR DEVELOPMENTS UNLIMITED COMPANY.	
EMD Architects 107 Ludford Road, Ballinteer, Dublin 16, Ireland p. +353 1 2987948 f. +353 1 2960811 e. info@emdarchitects.com		
SCALE	DATE	DRG. No.
1:125 @ A1/1:500 @ A3	Oct. 2022	P - 11