


Revision	Date	Description
-	-/-/2016	-

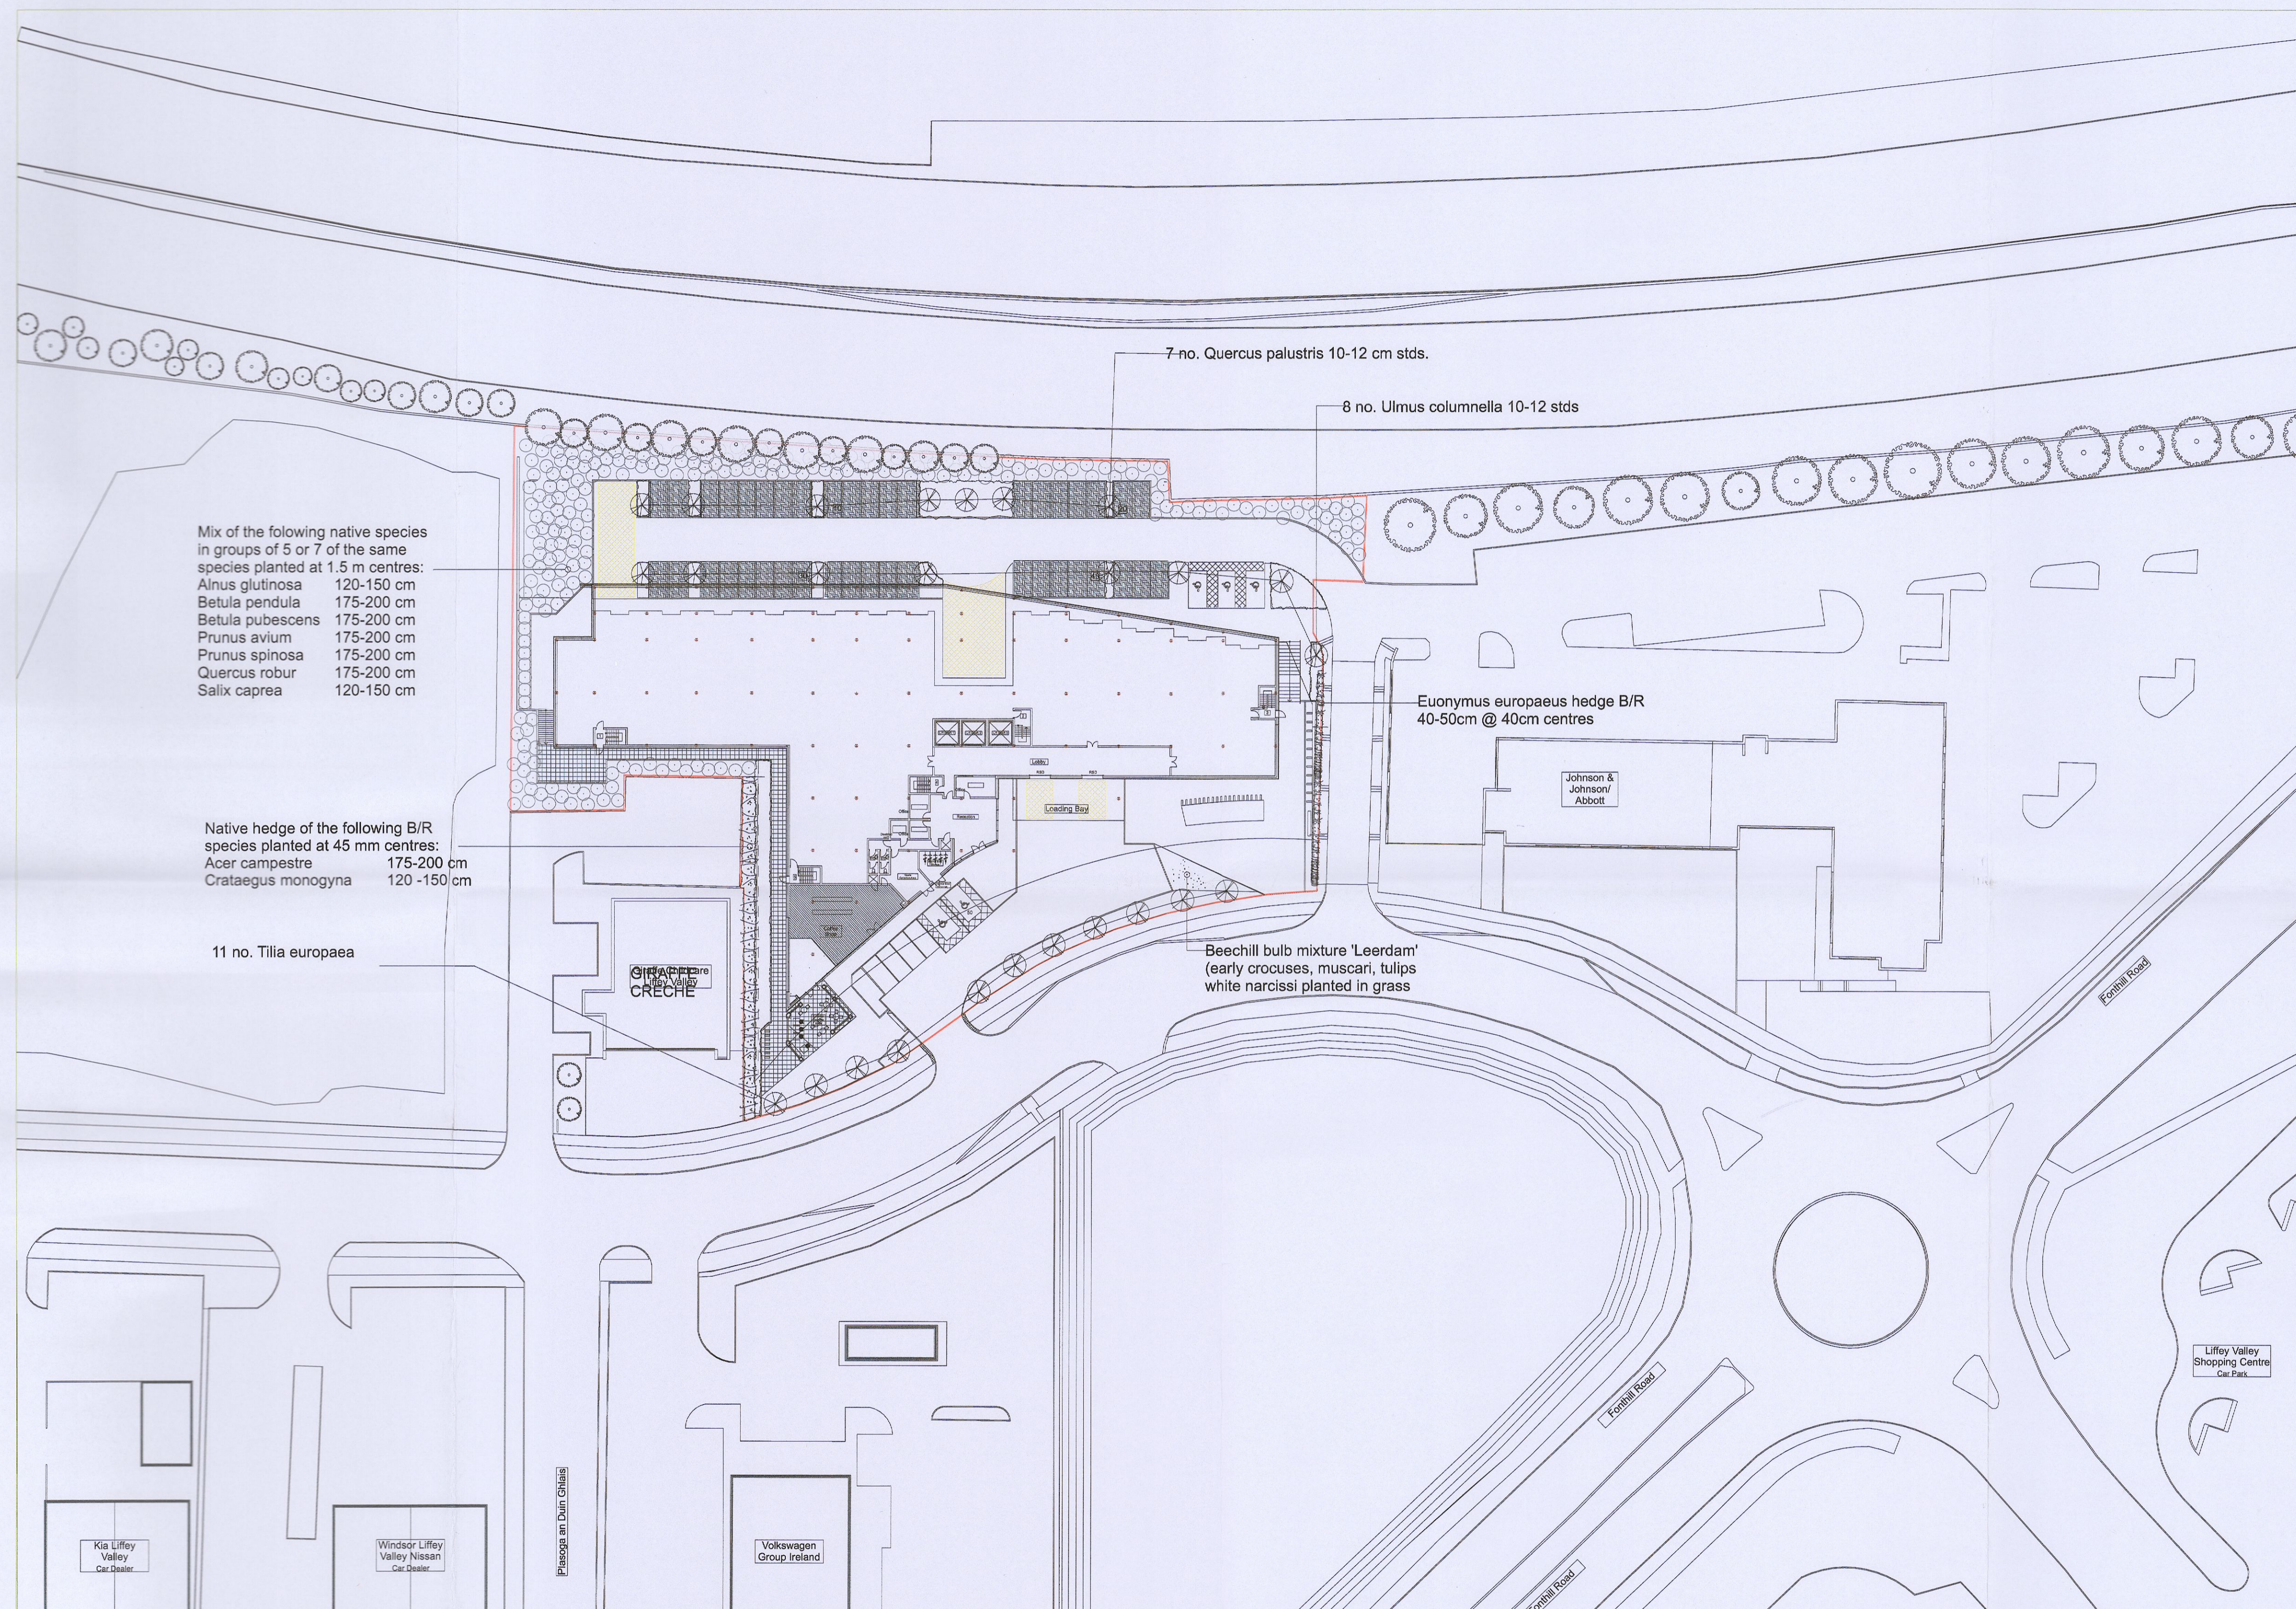

Mix of the following native species in groups of 5 or 7 of the same species planted at 1.5 m centres:

Alnus glutinosa	120-150 cm
Betula pendula	175-200 cm
Betula pubescens	175-200 cm
Prunus avium	175-200 cm
Prunus spinosa	175-200 cm
Quercus robur	175-200 cm
Salix caprea	120-150 cm

Native hedge of the following B/R species planted at 45 mm centres:

Acer campestre	175-200 cm
Crataegus monogyna	120-150 cm

11 no. Tilia europaea

7-no. Quercus palustris 10-12 cm stds.

8 no. Ulmus columnella 10-12 stds

Euonymus europaeus hedge B/R 40-50cm @ 40cm centres

Beechill bulb mixture 'Leerdam' (early crocuses, muscari, tulips white narcissi planted in grass)

Site Boundary =

Proposed Site Plan - 1:500



**STATUS: For Additional Information**

PROJECT	U Store-It, Liffey Valley, Dublin 22		
CLIENT	Seamus Lonergan		
DRAWING	Proposed Landscaping Plan		
DRAWN BY	CHECKED BY	SCALE	AMENDED BY
	K. McDermott	1:500	
CAD REF:	PROJ. NO. - STATUS - DRG. NO.	ISSUED ON	REVISION
2004-PLA	2004-PLA-100	13/01/22	-

THIS DRAWING IS COPYRIGHT. DO NOT SCALE. USE FIGURED DIMENSIONS ONLY

**oms**  
architects  
21-22 Grafton Street  
Dublin 2  
Ireland  
t. 353 (0)1 661 8590  
f. 353 (0)1 662 0149  
e. info@oms.ie  
www.oms.ie