



Proposed First Floor Plan_1:100

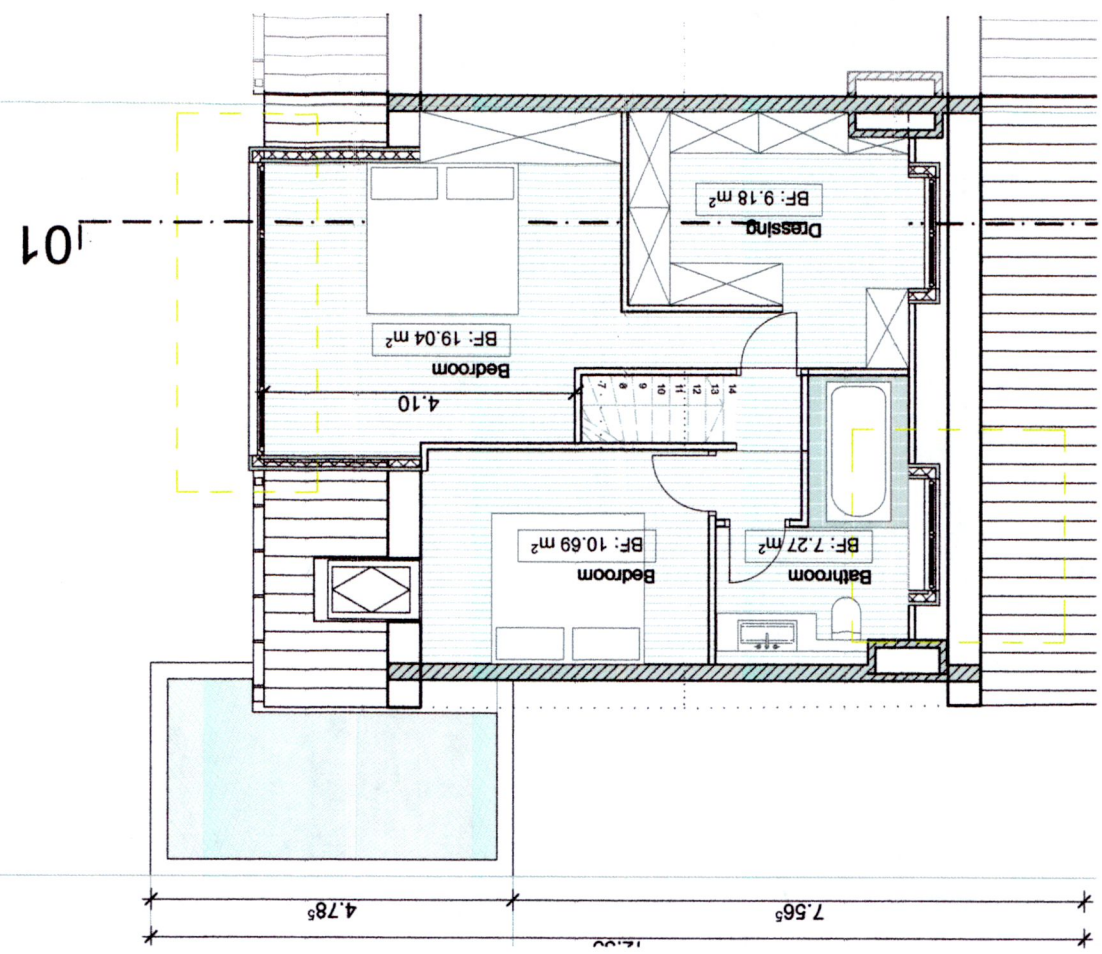

Proposed Ground Floor Plan_1:100

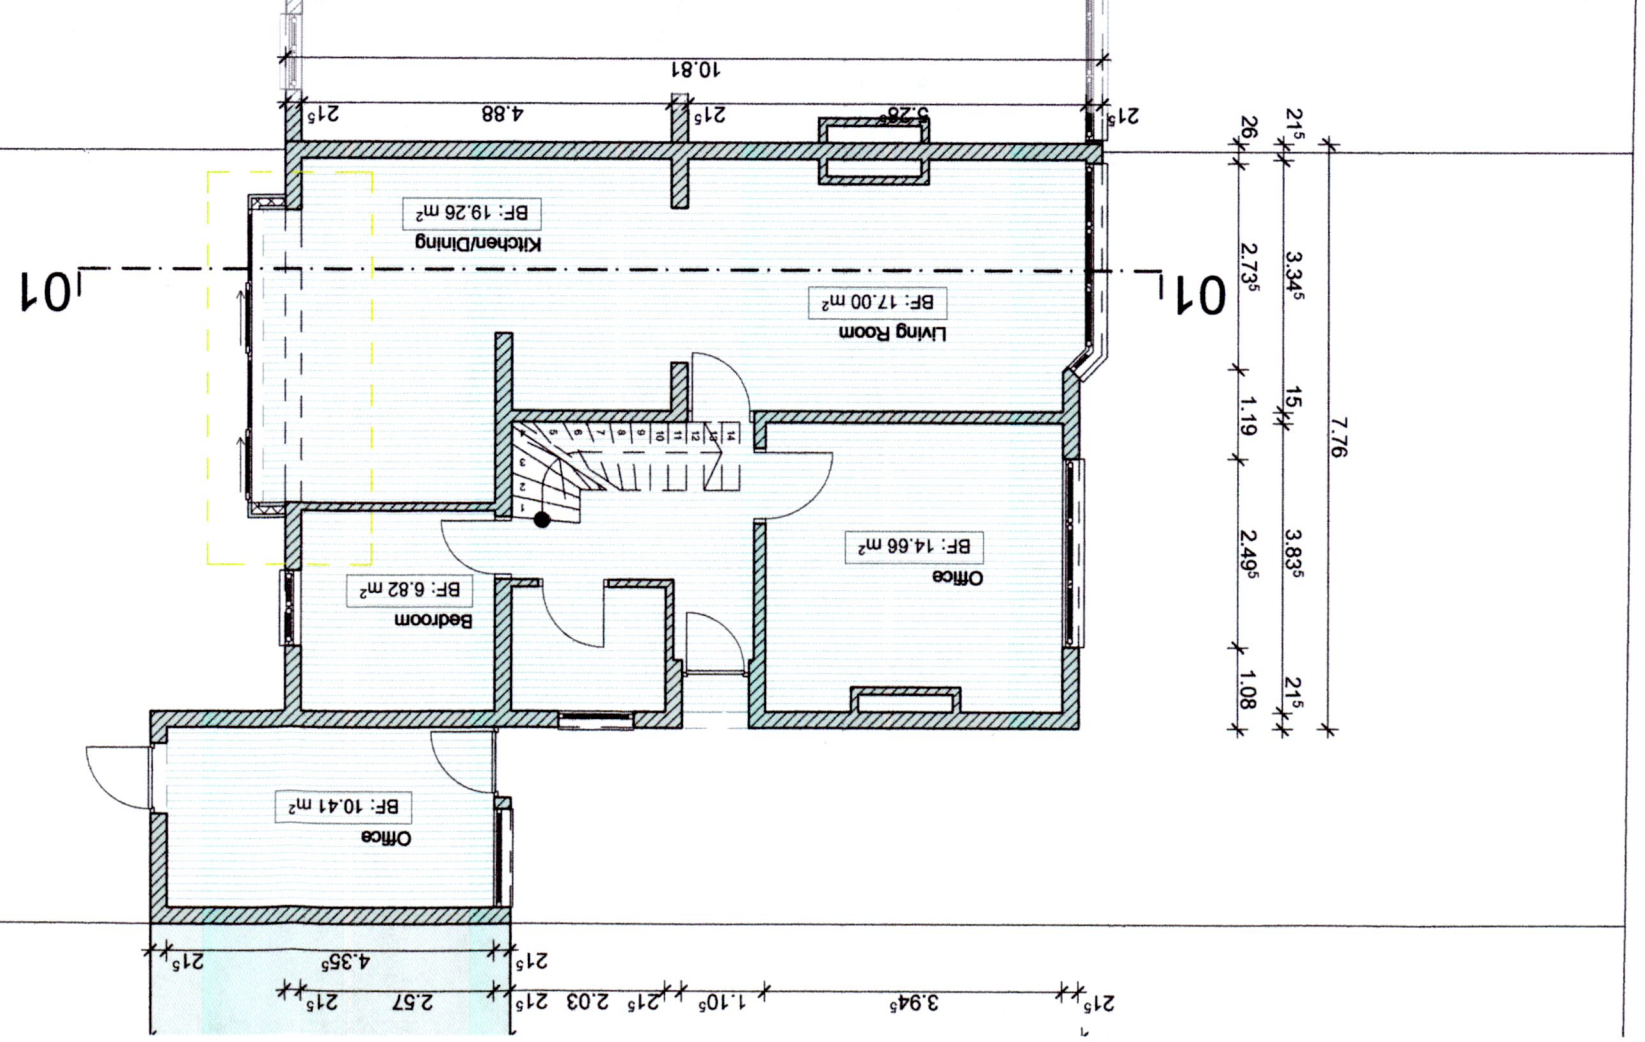

studio b
 south dublin
 www.studio-b.ie

File	2022 12 15 PLA 01.pln
Plan-Nr.	A-01.5
Date	December 2022
Scale	1:100
Paper	A3

Client: Laura and Joey Treacy
 Project: Proposal for Two new Dwellings
 Project Name: **planning application**

index	date	amendments	drawn by
001			xx

Existing Building

Areas to be Demolished

Site Boundary

New Additions to Building