

01
005 - ground floor plan - existing
1.100


no.	date	author	checker	scale	status
01				1:100	existing

no.	date	author	checker	scale	status
01				1:100	existing

no.	date	author	checker	scale	status
01				1:100	existing

no.	date	author	checker	scale	status
01				1:100	existing

note: red fill indicates proposed demolition works

 


no.	date	author	checker	scale	status
01				1:100	existing

no.	date	author	checker	scale	status
01				1:100	existing

no.	date	author	checker	scale	status
01				1:100	existing

no.	date	author	checker	scale	status
01				1:100	existing

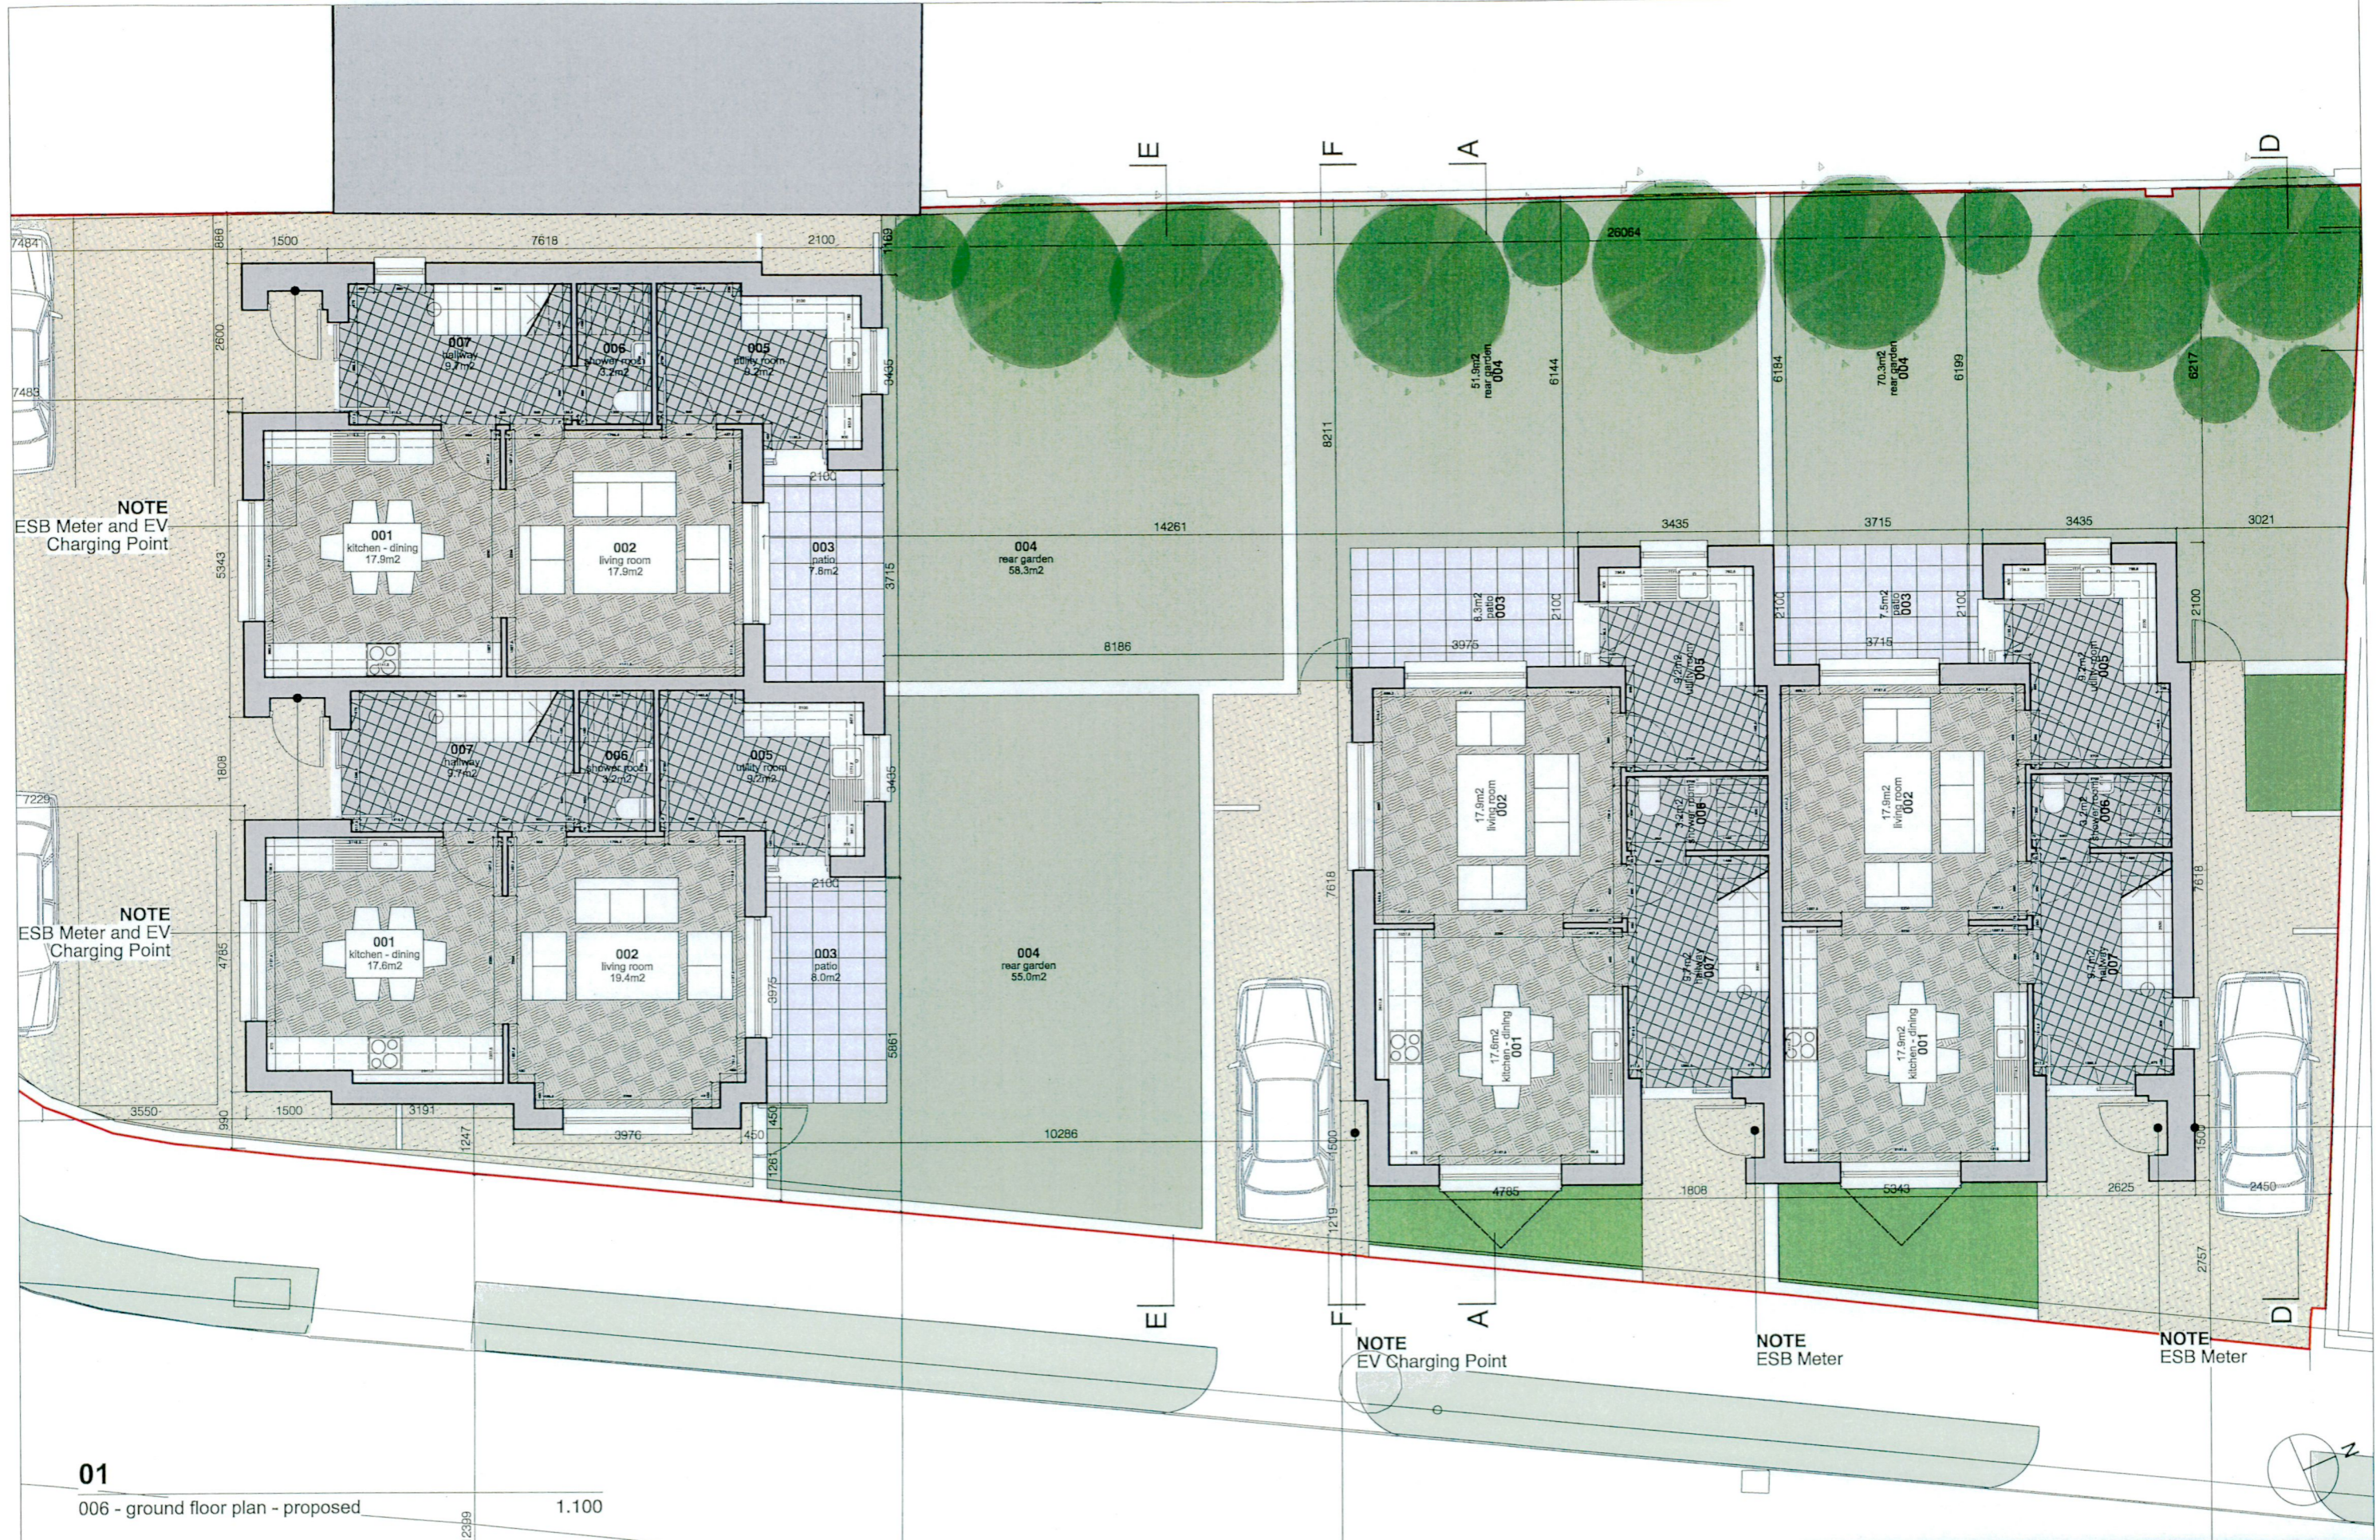

01

006 - ground floor plan - proposed

1:100

M:		G:	A:	mackay - architecture - design		info@mackay-architecture.com	
N:		H:	C:	client:	barry and susanne coleman	drawing number:	292-006
O:		I:	D:	project:	residential development	revision:	0
P:		J:	E:	site:	124 templeville drive	drawing reference:	mad-292-dwg-sk
Q:		K:	F:	drawing:	ground floor plan - proposed	drawn:	cm
R:		L:		scale:	1:50 at a1 or 1:100 at a3	checked:	cm
orig:	chk:	date:	rev:				