

01  
007 - first floor plan - existing

1.100

	org.	chk.	date	rev.
M.				
N.				
O.				
P.				
Q.				
R.				


	org.	chk.	date	rev.
G.				
H.				
I.				
J.				
K.				
L.				

	org.	chk.	date	rev.
A.				
B.				
C.				
D.				
E.				
F.				

mcbey - architecture - design		berr and susanne odeman		drawing number:	
client:	residential development	client:	124 templeville drive	revision:	0
project:	bed floor plan - existing	date:	1.30.2011 or 1.100 A.13	drawing reference:	mcb-202-dwg-sk
scale:		checked:		drawn:	cm
				scale:	cm

note: red fill indicates proposed demogition works



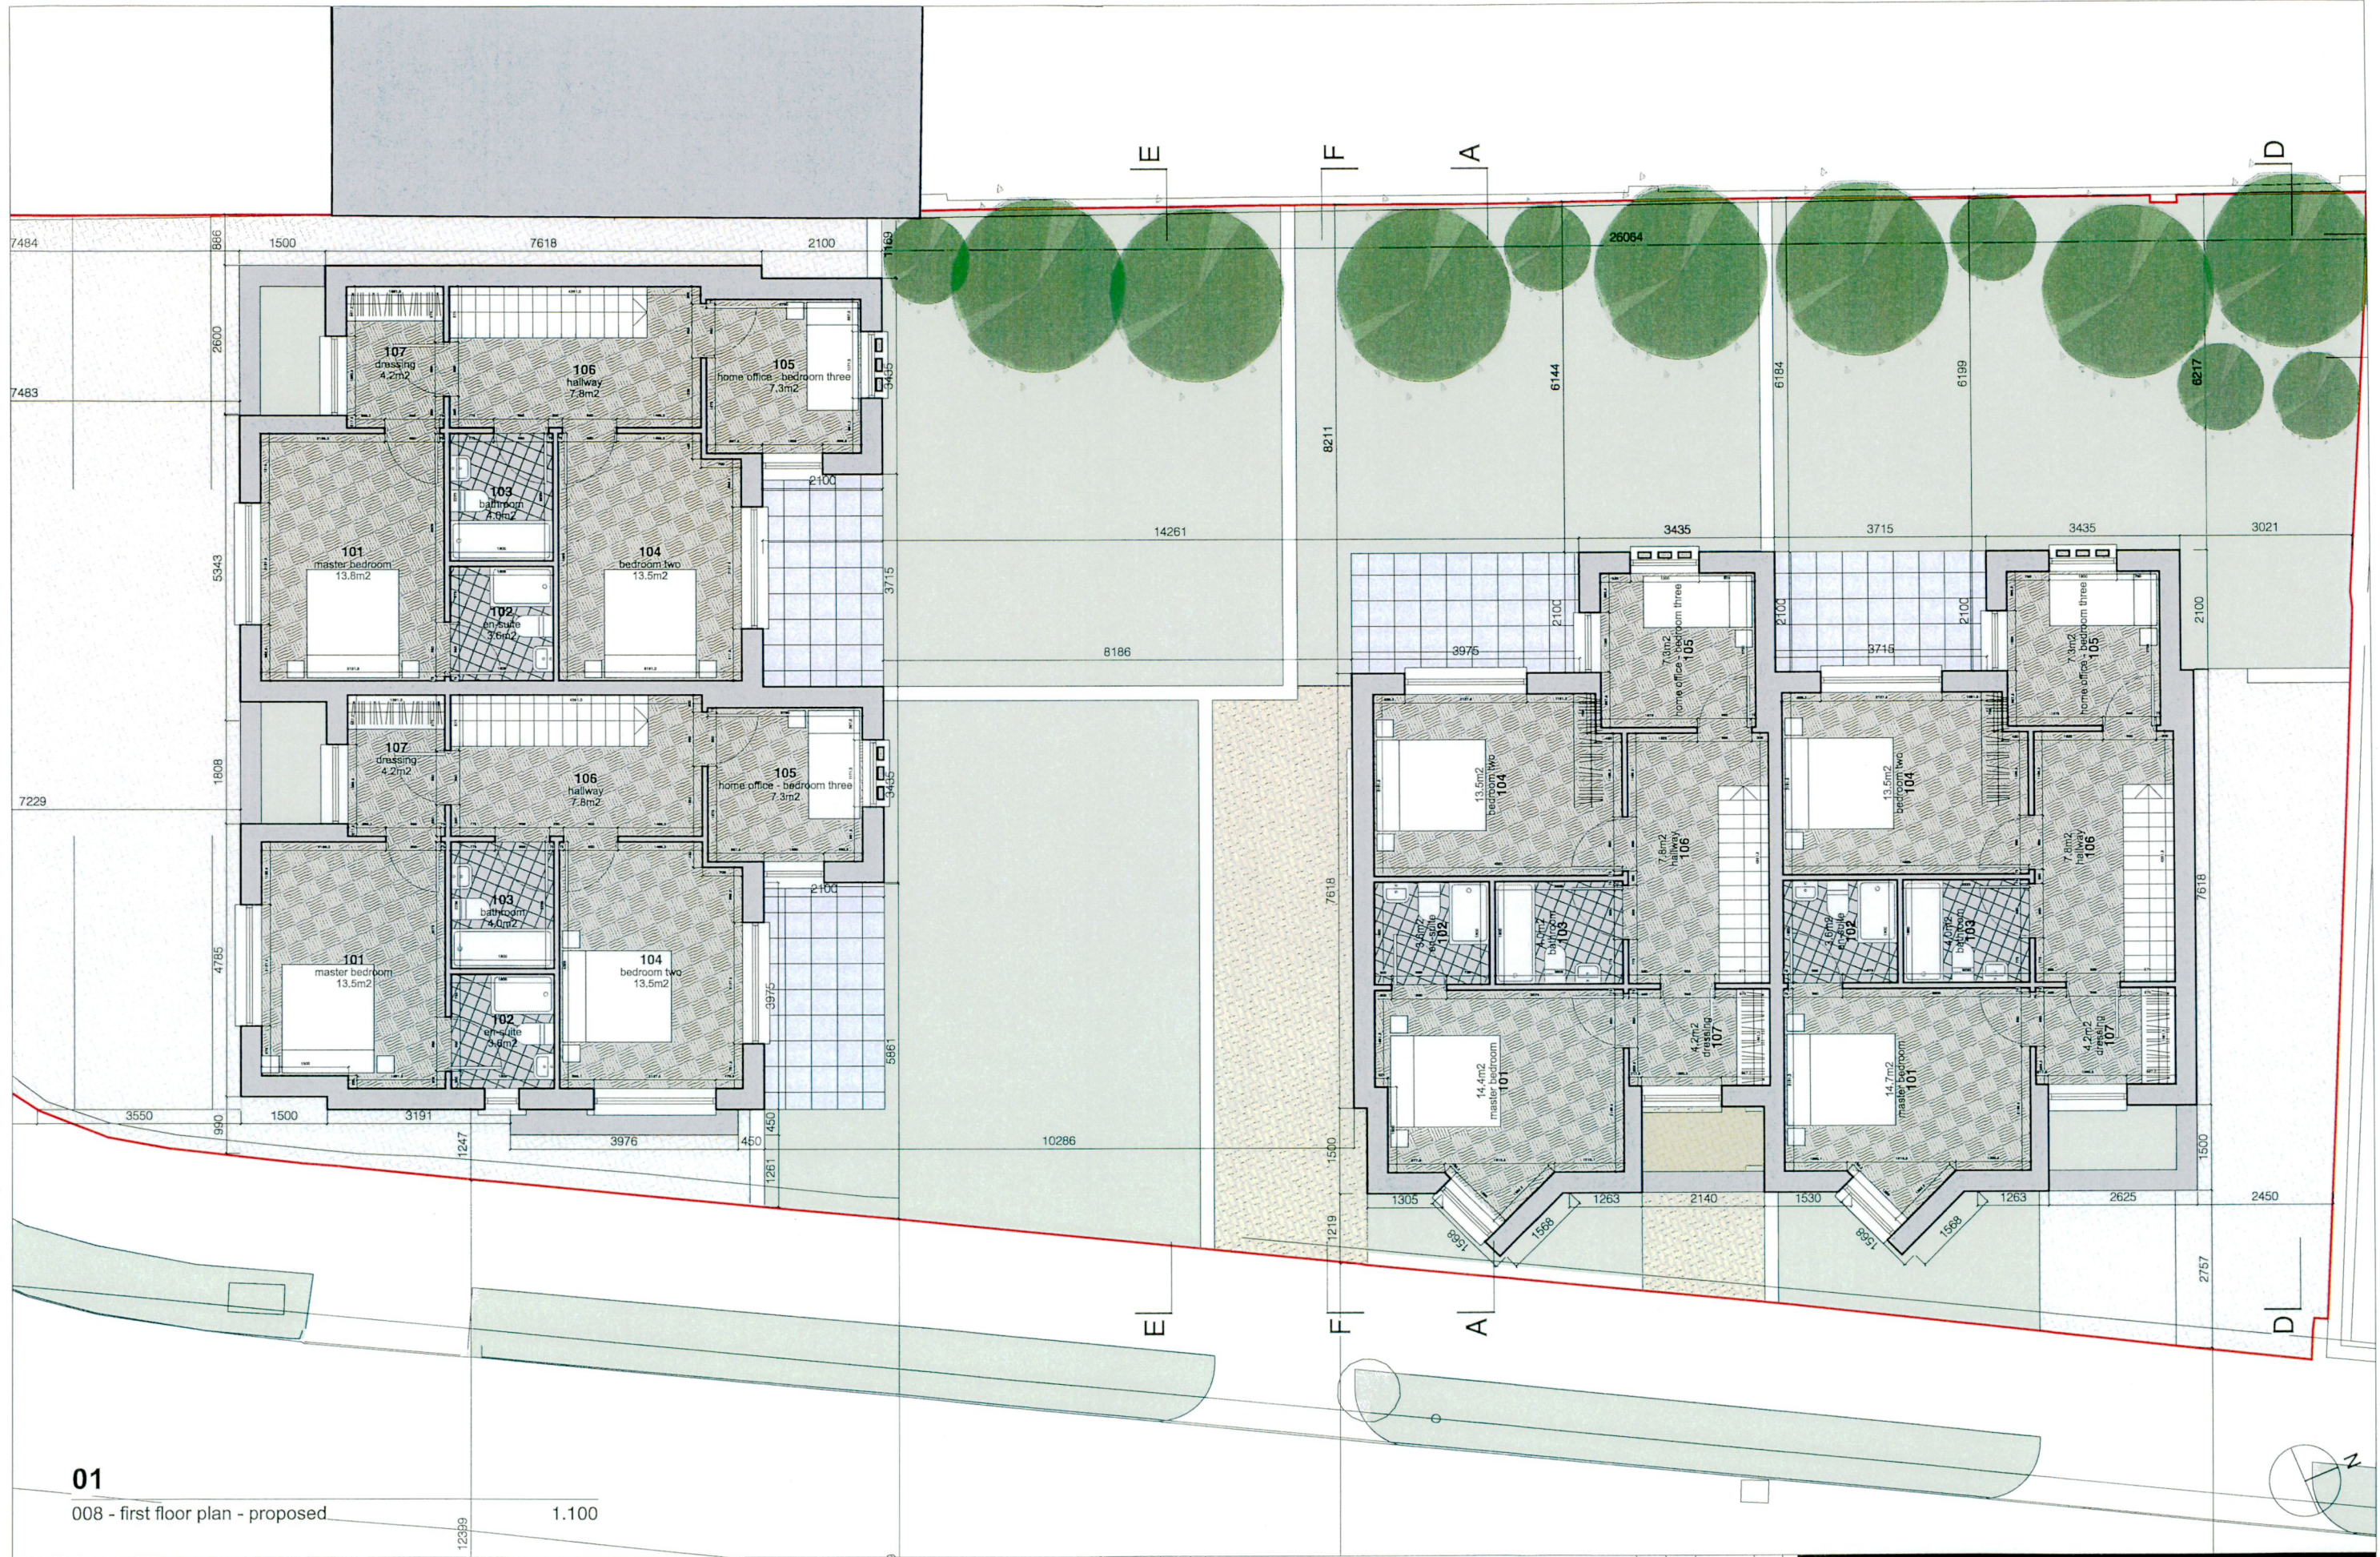

01

008 - first floor plan - proposed

1.100

M:	N:	O:	P:	Q:	R:

G:	H:	I:	J:	K:	L:

A:	B:	C:	D:	E:	F:

mackay - architecture - design			info@mackay-architecture.com		
client:	barry and susanne coleman	drawing number:	292-008		
project:	residential development	revision:	0		
site:	124 templeville drive	drawing reference:	mad-292-dwg-sk		
drawing:	first floor plan - proposed	drawn:	cm		
scale:	1.50 at a1 or 1.100 at a3	checked:	cm		