



REFER TO SITE PLANS FOR GROUND LEVELS ACROSS THE SITE.

OVERALL DIMENSION HEIGHTS ARE TAKEN FROM THE NEAREST GROUND FLOOR LEVEL IN ORDER TO PROVIDE COMMON POINT OF REFERENCE.

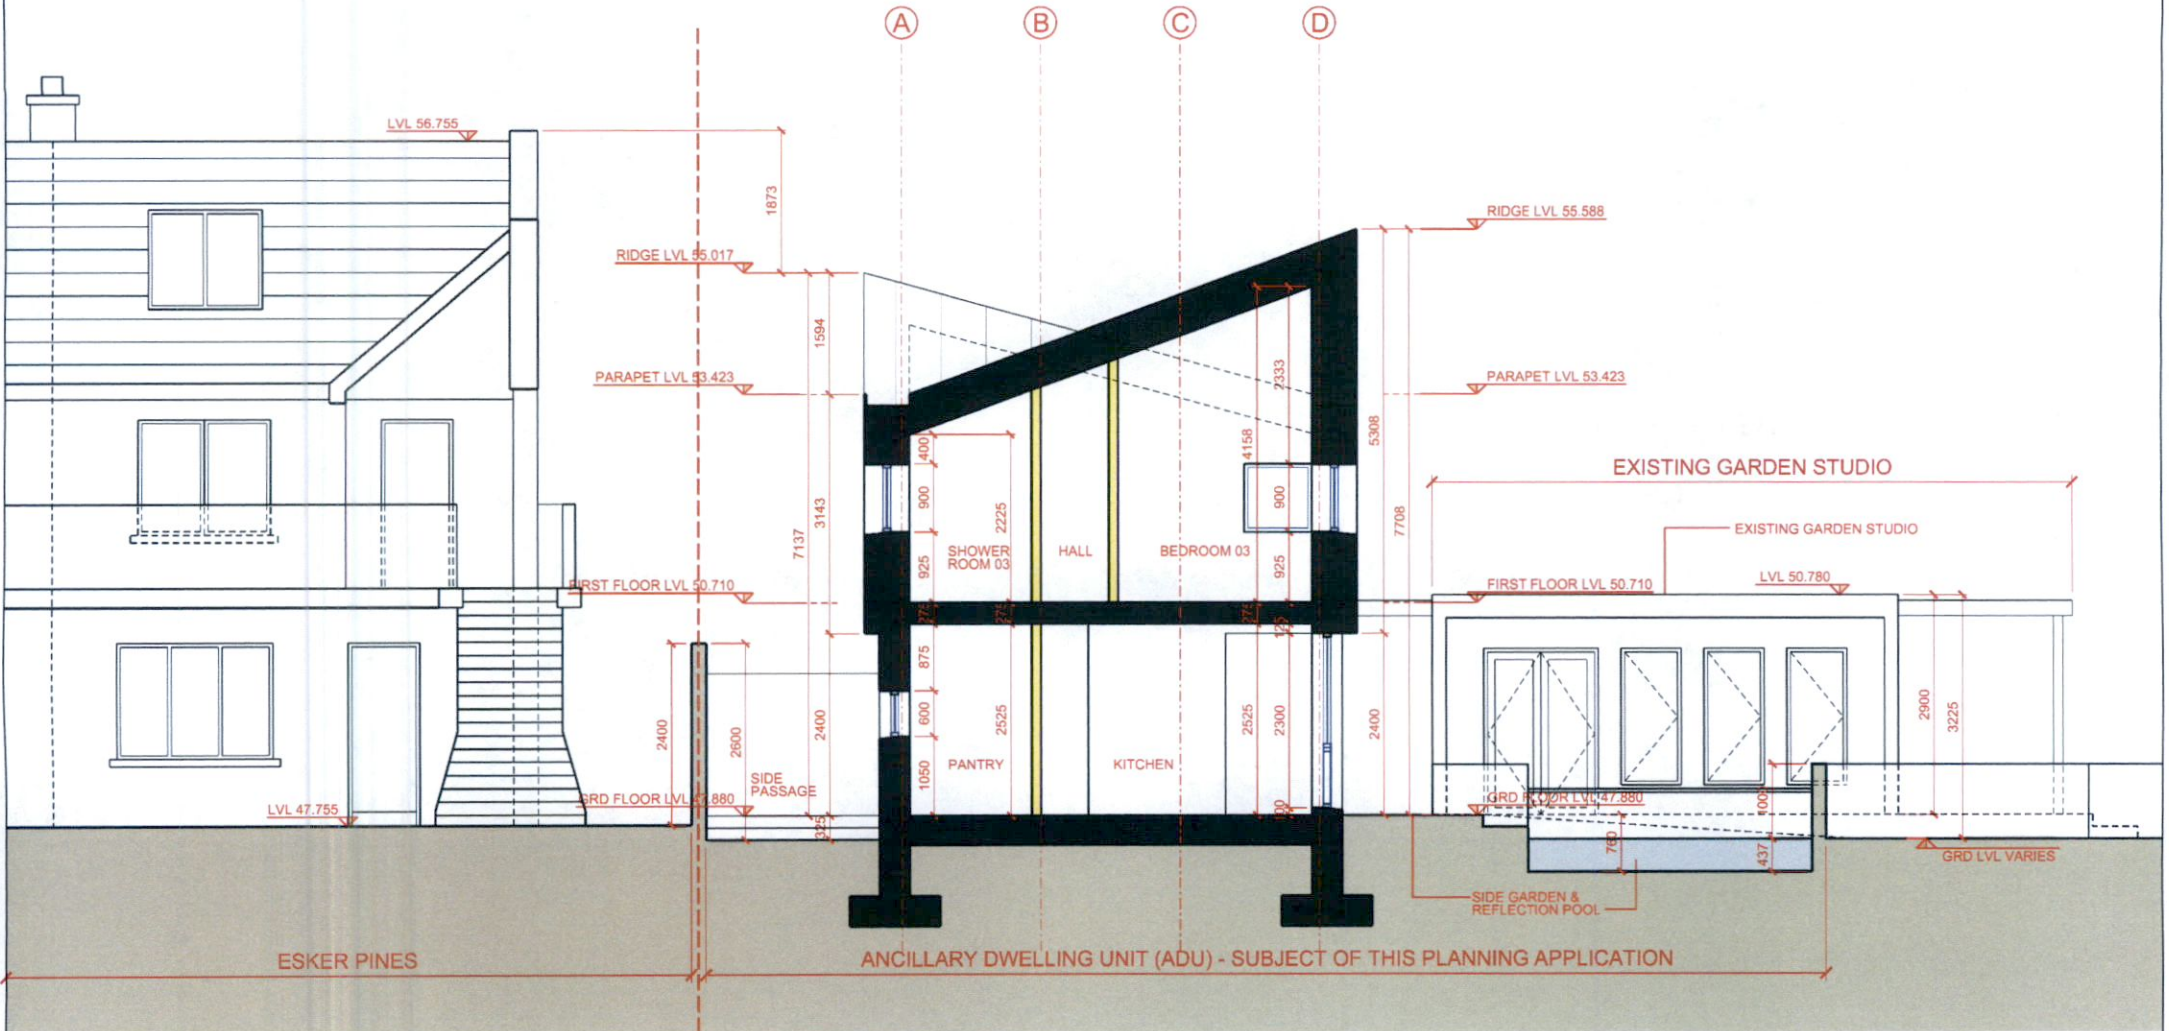

PROPOSED SECTION AA
Scale 1:100

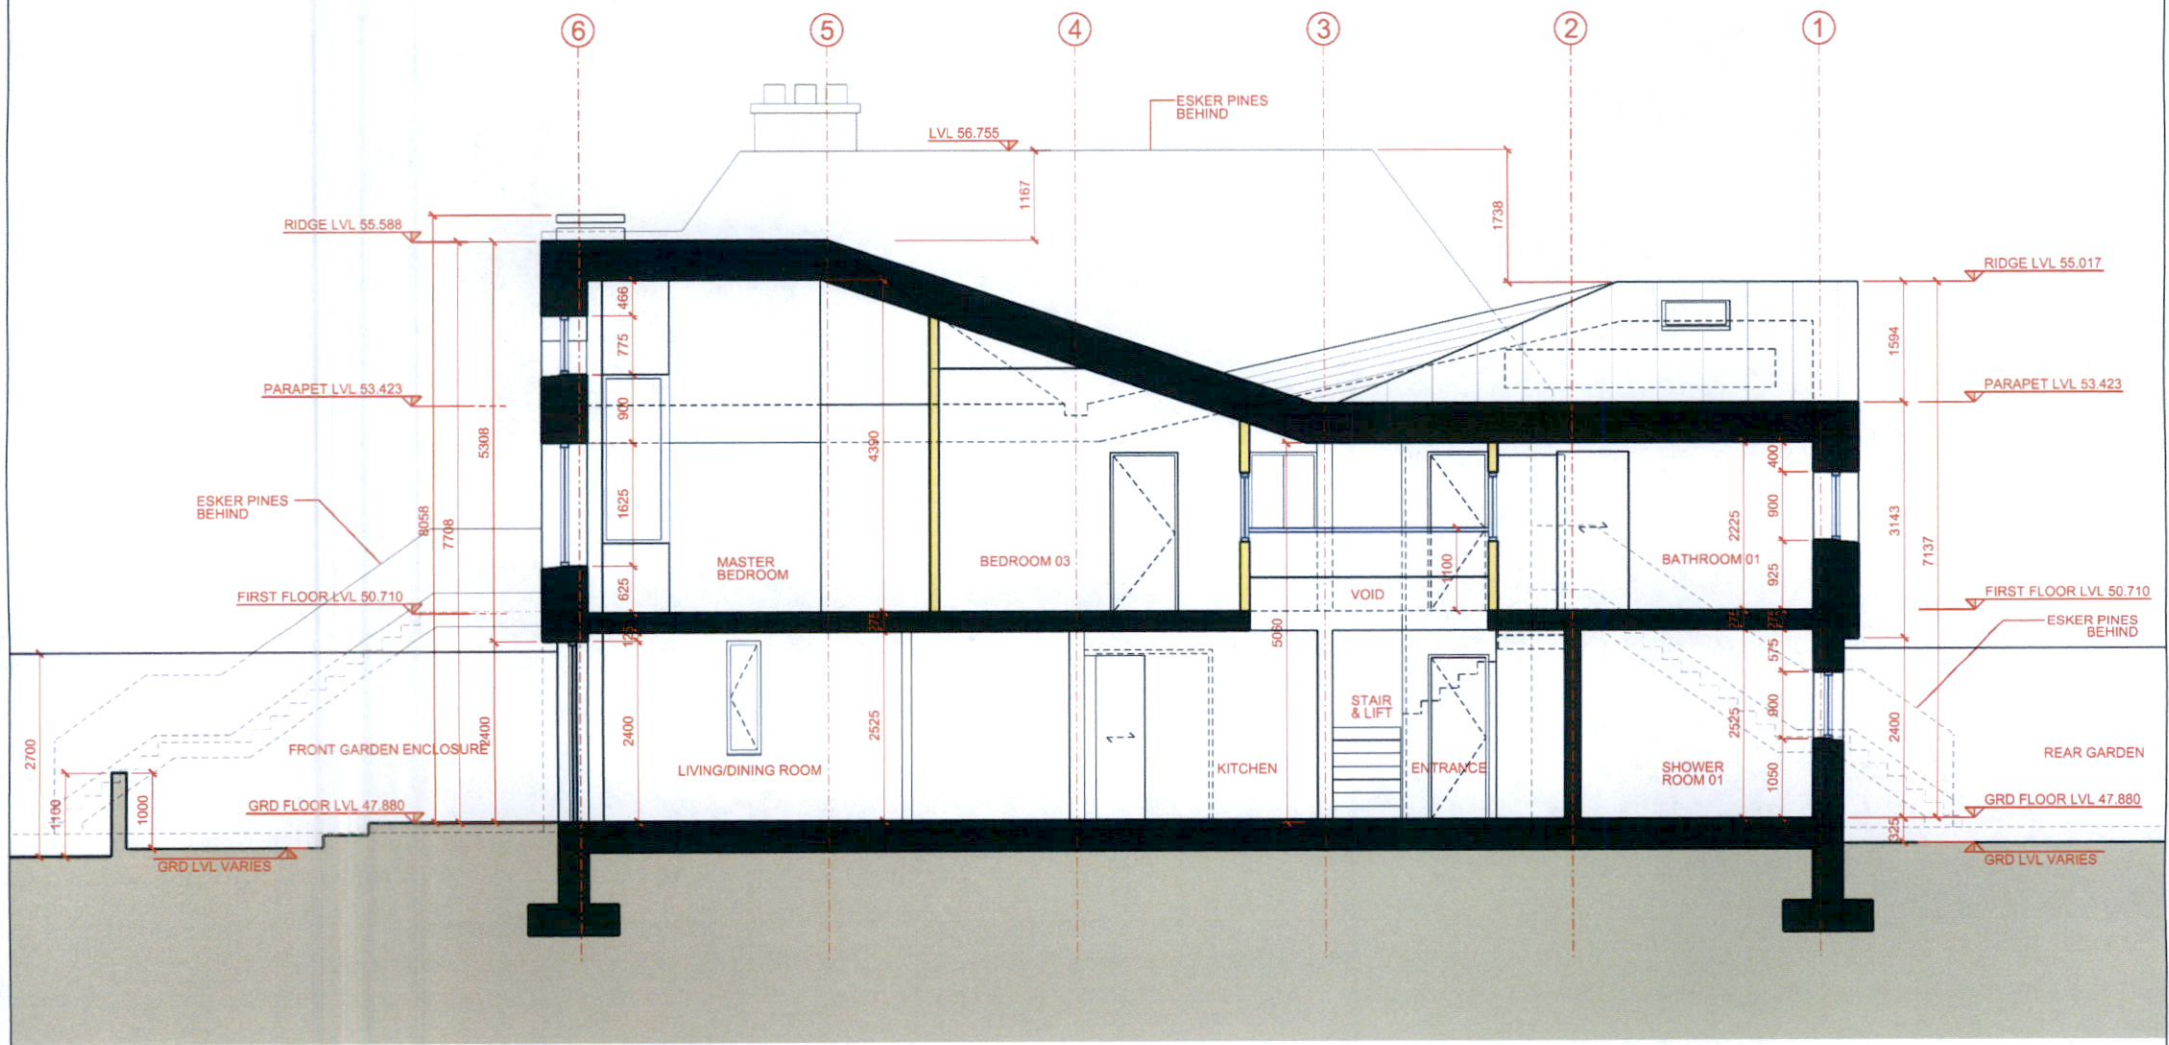

PROPOSED SECTION BB
Scale 1:100

GENERAL NOTES

- DO NOT SCALE DIMENSIONS FROM THE DRAWING. USE FIGURED DIMENSIONS ONLY.
- ALL DIMENSIONS ARE IN MILLIMETERS UNLESS NOTED OTHERWISE.
- ALL DIMENSIONS ARE TO BE VERIFIED ON SITE BEFORE PROCEEDING WITH THE WORK.
- CONTRACTOR IS TO INFORM THE ARCHITECT IMMEDIATELY OF ANY DISCREPANCIES.
- THIS DRAWING IS TO BE READ IN CONJUNCTION WITH RELEVANT CONSULTANT DRAWINGS.
- © GEORGEBOYLEDESIGNS - THIS DRAWING IS COPYRIGHT PROTECTED

NOTES

- PROPOSED STRUCTURE
- PROPOSED INTERNAL STUD WALLS

REV	DATE	REASON FOR ISSUE	BY
01	04.01.2023	ISSUED IN RESPONSE TO FURTHER INFORMATION REQUEST	MH
00	25.07.2022	ISSUED FOR PLANNING	MH

PLANNING - FURTHER INFORMATION

PROJECT TITLE: ANCILLARY DWELLING UNIT (ADU) AT RATHINREE, ESKER LANE

DRAWING TITLE: PROPOSED SECTIONS AA & BB

JOB NUMBER	STAGE	DISCIPLINE	DRAWN BY	DATE	SCALE	EMPOWER NO.	REVISION
21022	2	ARCH	MH	FEB 2022	1:100 @ A3	230	01


george boyle designs

FAMILY EXCHANGE, ARDUS HOUSE, BLACKPITTS, DUBLIN 8.


Telephone: +353 (0)86 8098 205
email: gboyle@gmail.com
web: www.georgeboyledesigns.com

REFER TO SITE PLANS FOR GROUND LEVELS ACROSS THE SITE.

OVERALL DIMENSION HEIGHTS ARE TAKEN FROM THE NEAREST GROUND FLOOR LEVEL IN ORDER TO PROVIDE COMMON POINT OF REFERENCE.

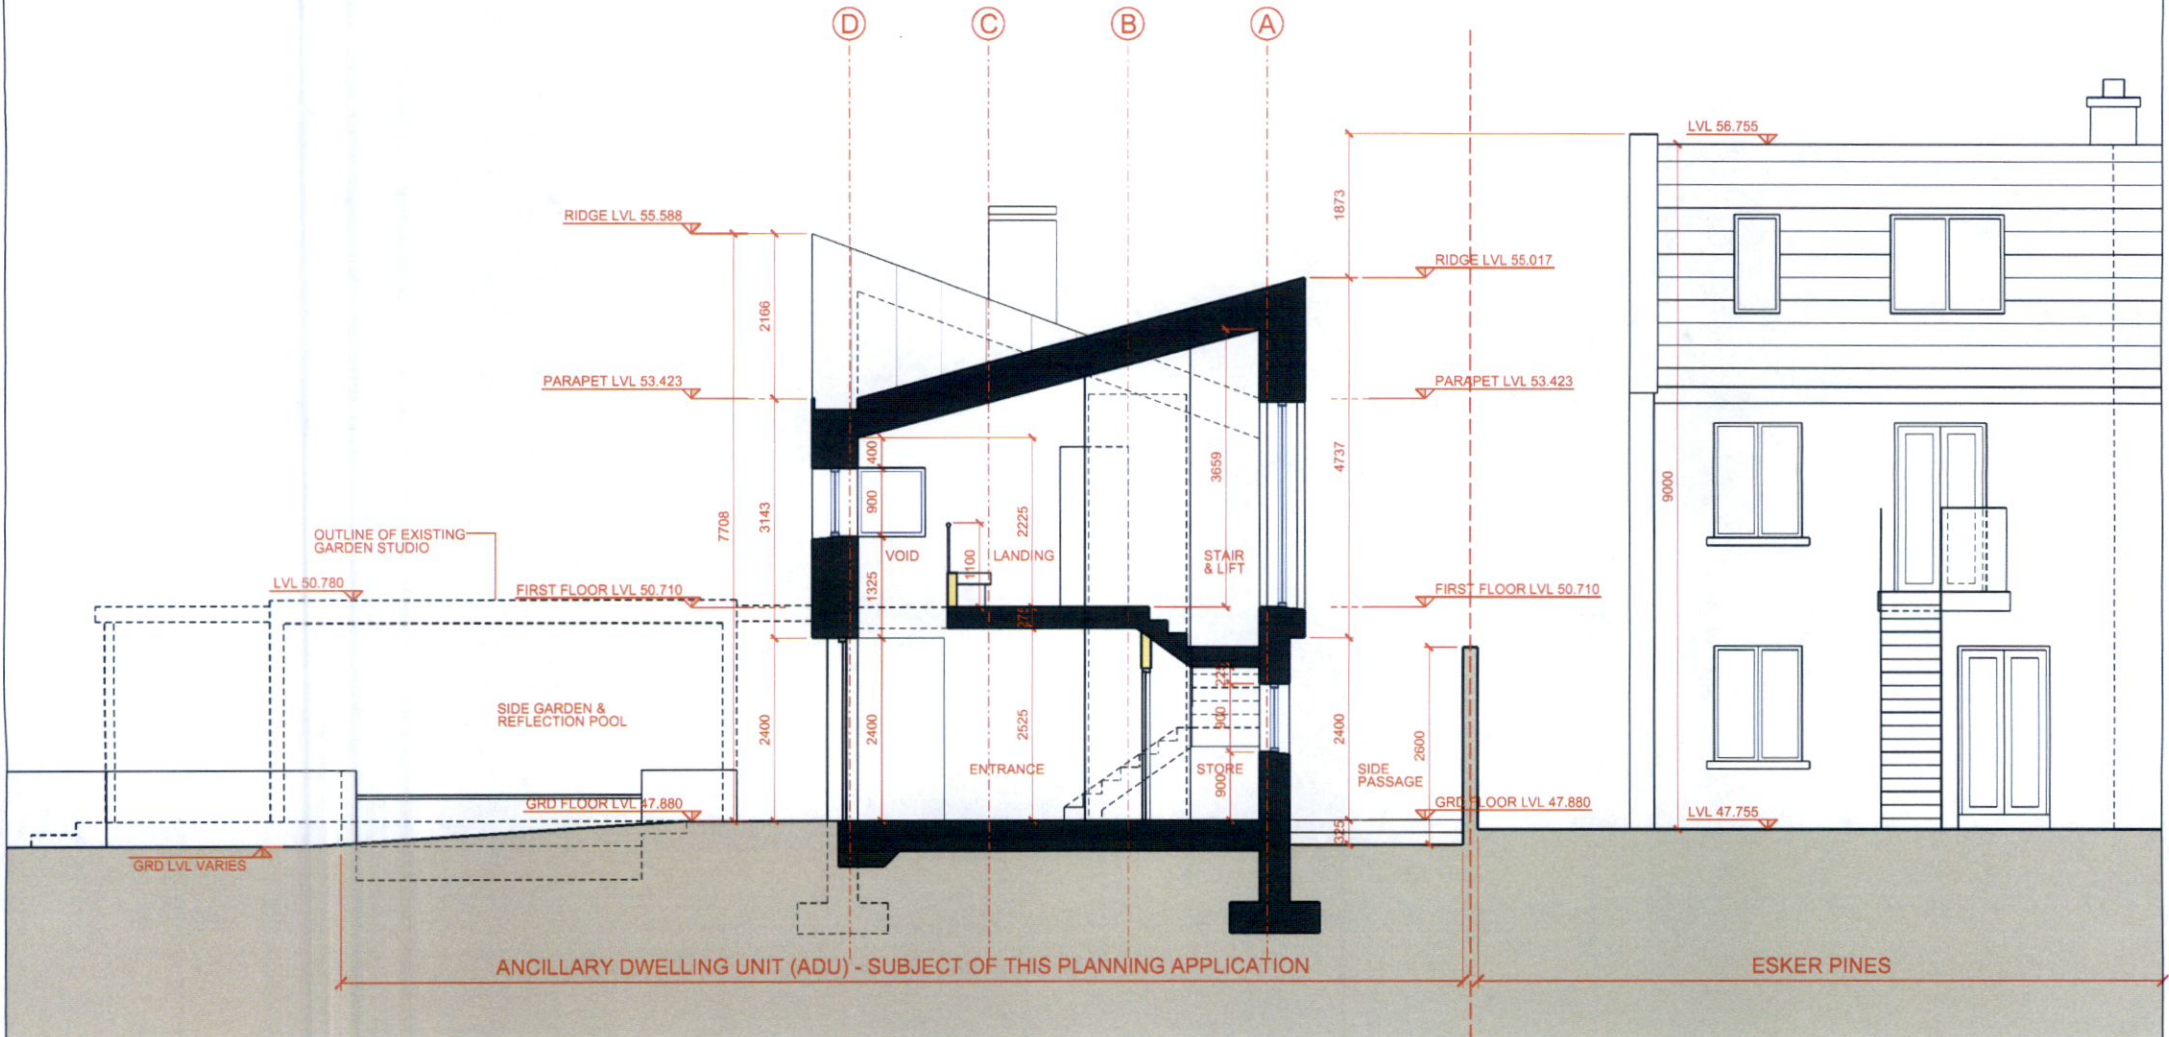

PROPOSED SECTION CC
Scale 1:100

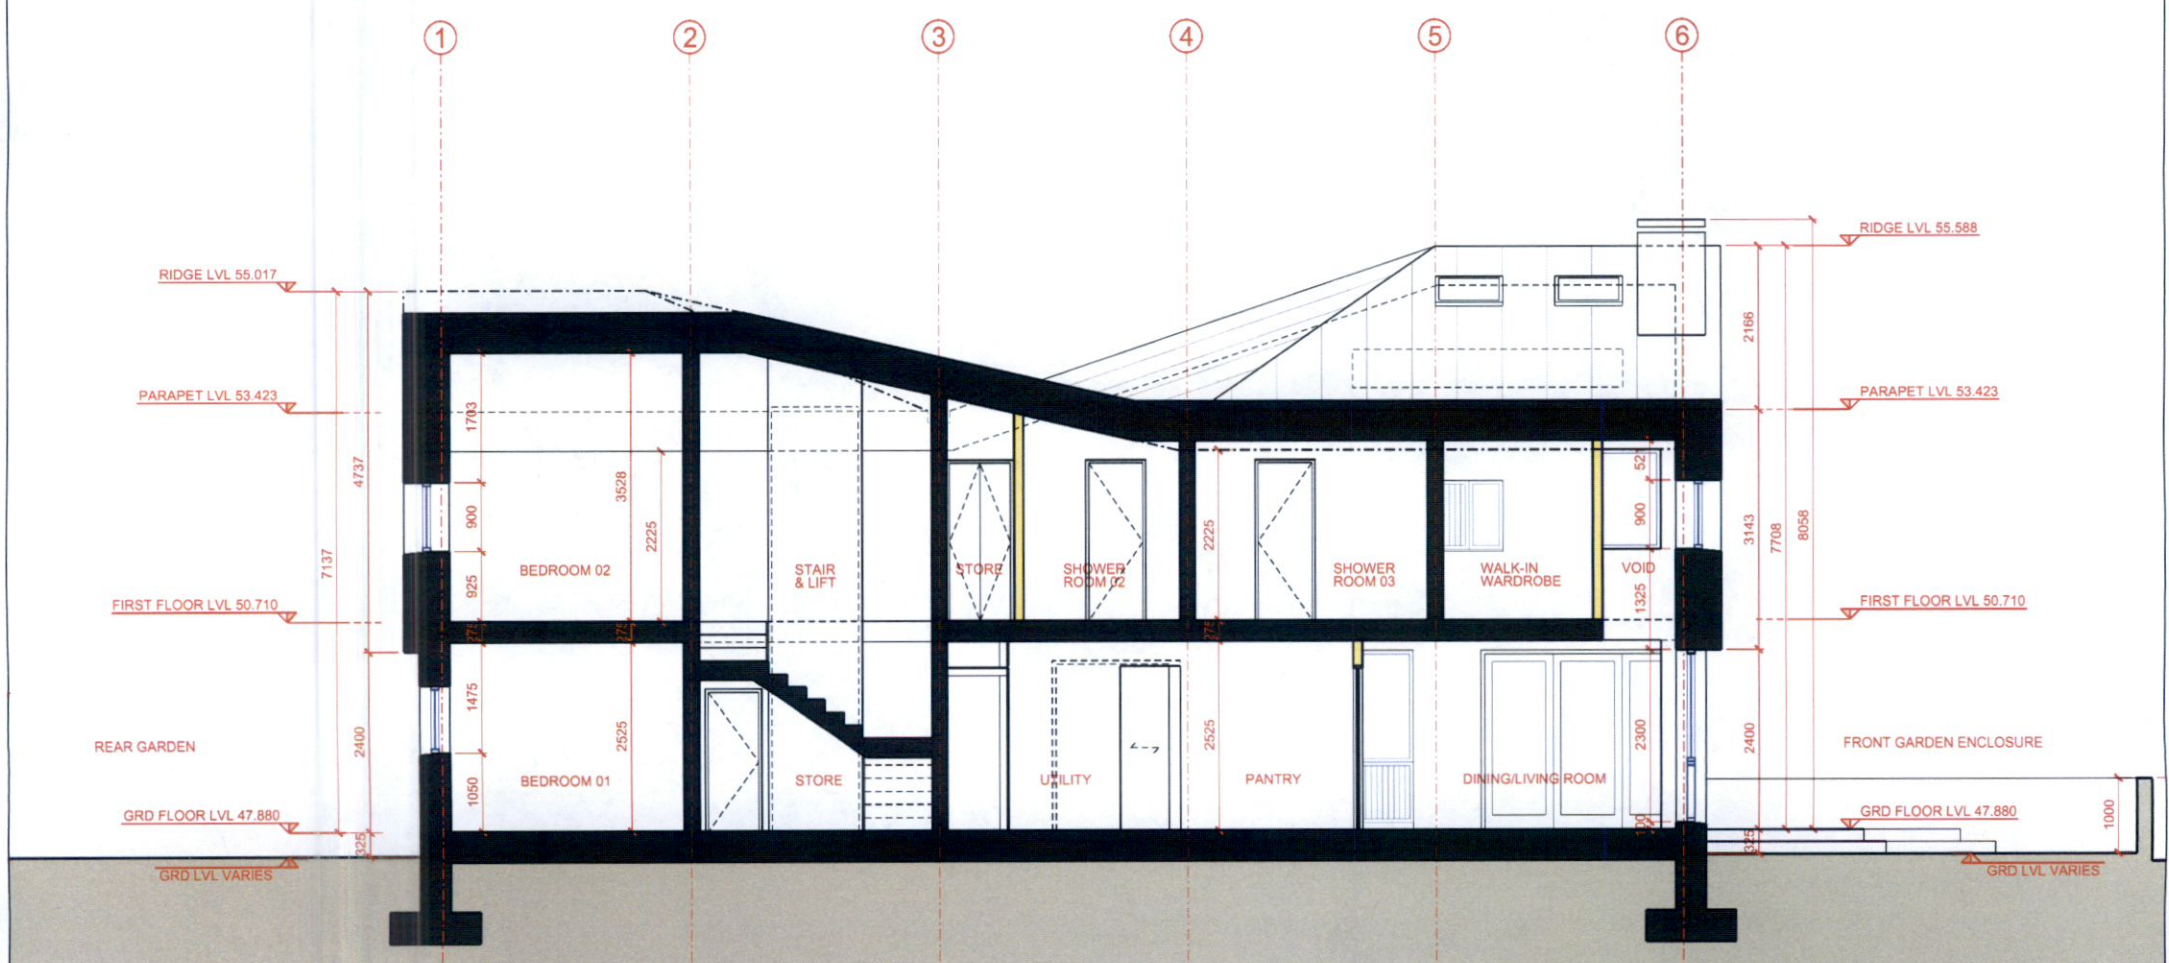

PROPOSED SECTION DD
Scale 1:100

GENERAL NOTES

- DO NOT SCALE DIMENSIONS FROM THE DRAWING. USE FIGURED DIMENSIONS ONLY.
- ALL DIMENSIONS ARE IN MILLIMETERS UNLESS NOTED OTHERWISE.
- ALL DIMENSIONS ARE TO BE VERIFIED ON SITE BEFORE PROCEEDING WITH THE WORK.
- CONTRACTOR IS TO INFORM THE ARCHITECT IMMEDIATELY OF ANY DISCREPANCIES.
- THIS DRAWING IS TO BE READ IN CONJUNCTION WITH RELEVANT CONSULTANT DRAWINGS.
- © GEORGEBOYLEDESIGNS - THIS DRAWING IS COPYRIGHT PROTECTED

NOTES

- PROPOSED STRUCTURE
- PROPOSED INTERNAL STUD WALLS

REV	DATE	REASON FOR ISSUE	BY
01	04.01.2023	ISSUED IN RESPONSE TO FURTHER INFORMATION REQUEST	MH
00	26.07.2022	ISSUED FOR PLANNING	MH

PLANNING - FURTHER INFORMATION

PROJECT TITLE: ANCILLARY DWELLING UNIT (ADU) AT RATHINREE, ESKER LANE

DRAWING TITLE: PROPOSED SECTIONS CC & DD

JOB NUMBER	STAGE	DISCIPLINE	DRAWN BY	DATE	SCALE	DRAWING NO.	REVISION
21022	2	ARCH	MH	FEB 2022	1:100 @ A3	231	01

george boyle designs

FUMBALLY EXCHANGE,
ARJUS HOUSE
BLACKPITTS
DUBLIN 8.

Telephone: +353 (0)86 8098 215
email: gboyle@gmail.com
web: www.georgeboyledesigns.com