




PART EXTERIOR ELEVATION

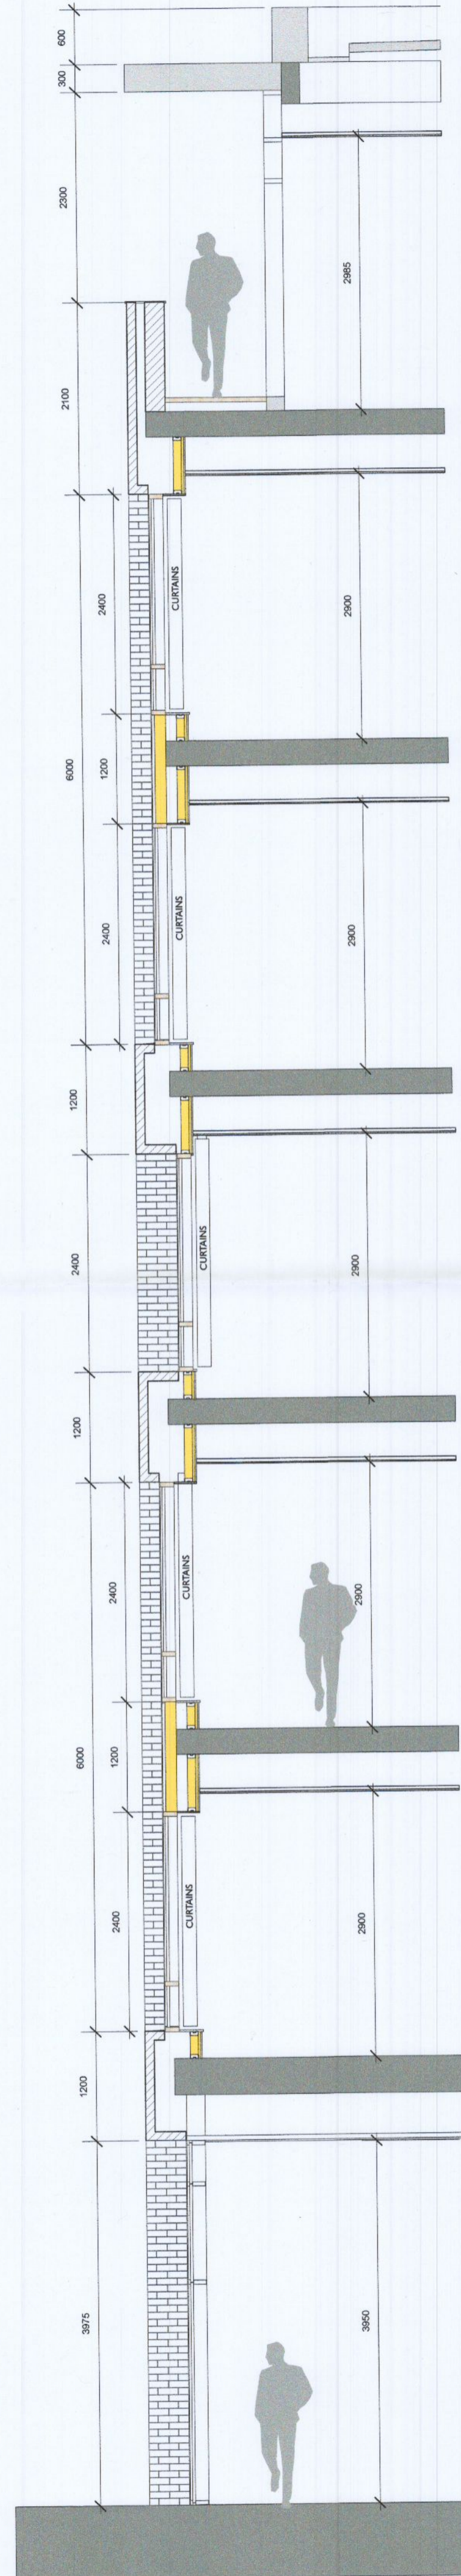


PART SECTION

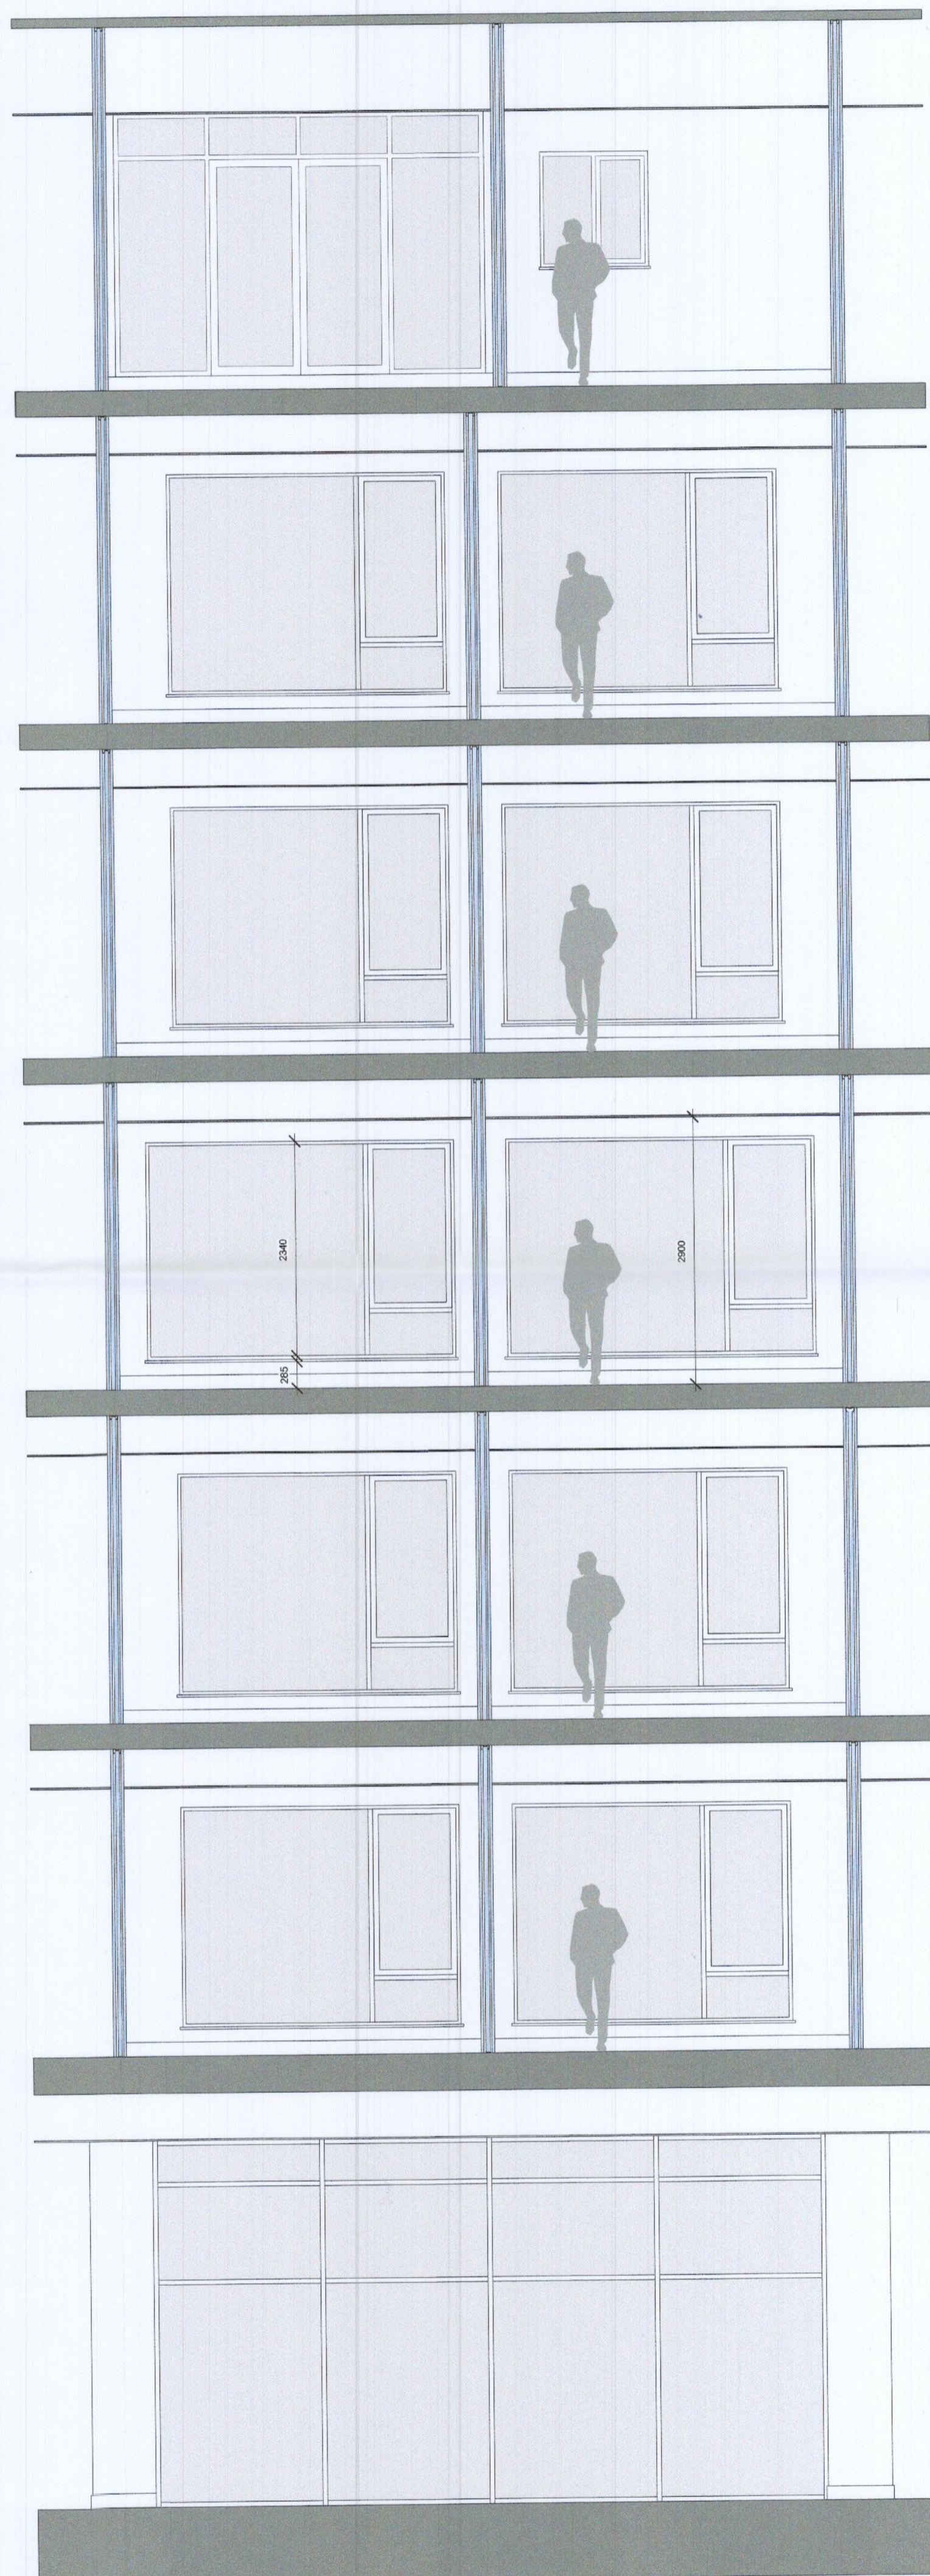


PART INTERIOR ELEVATION

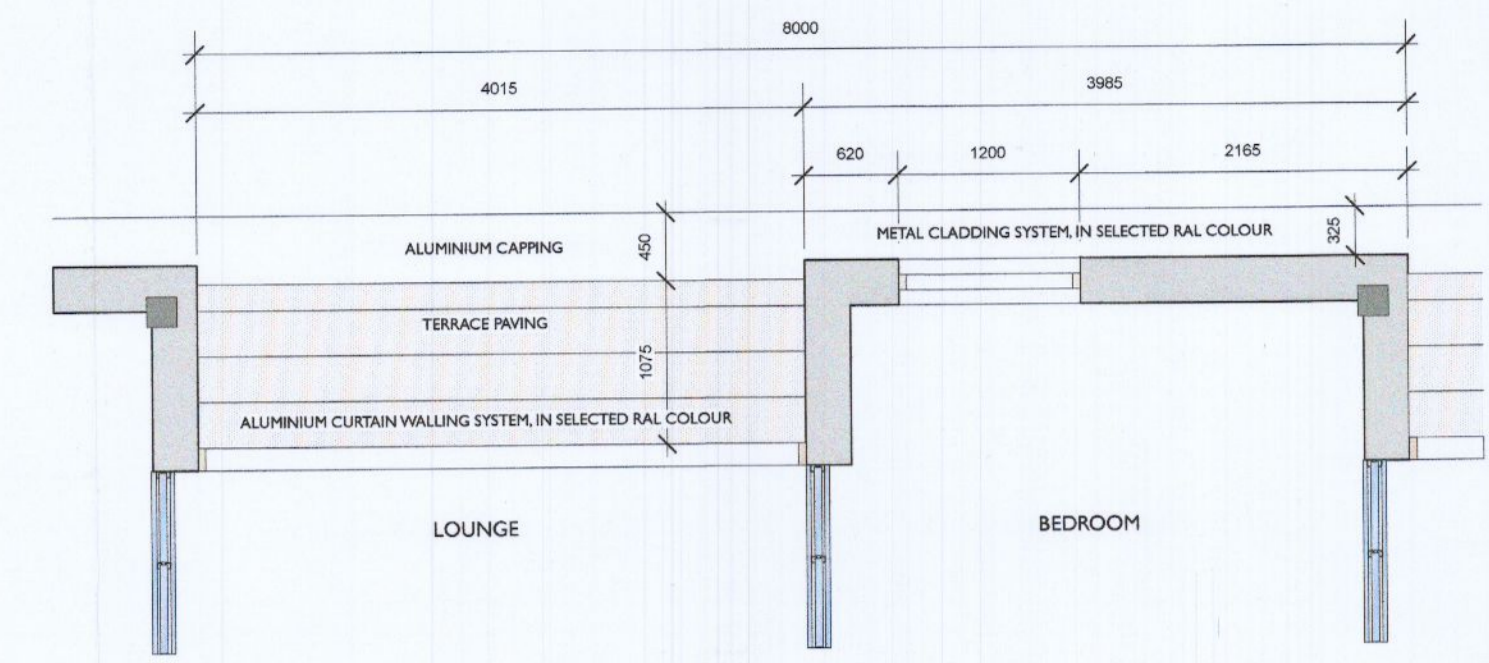


PLAN AT LEVEL 6:

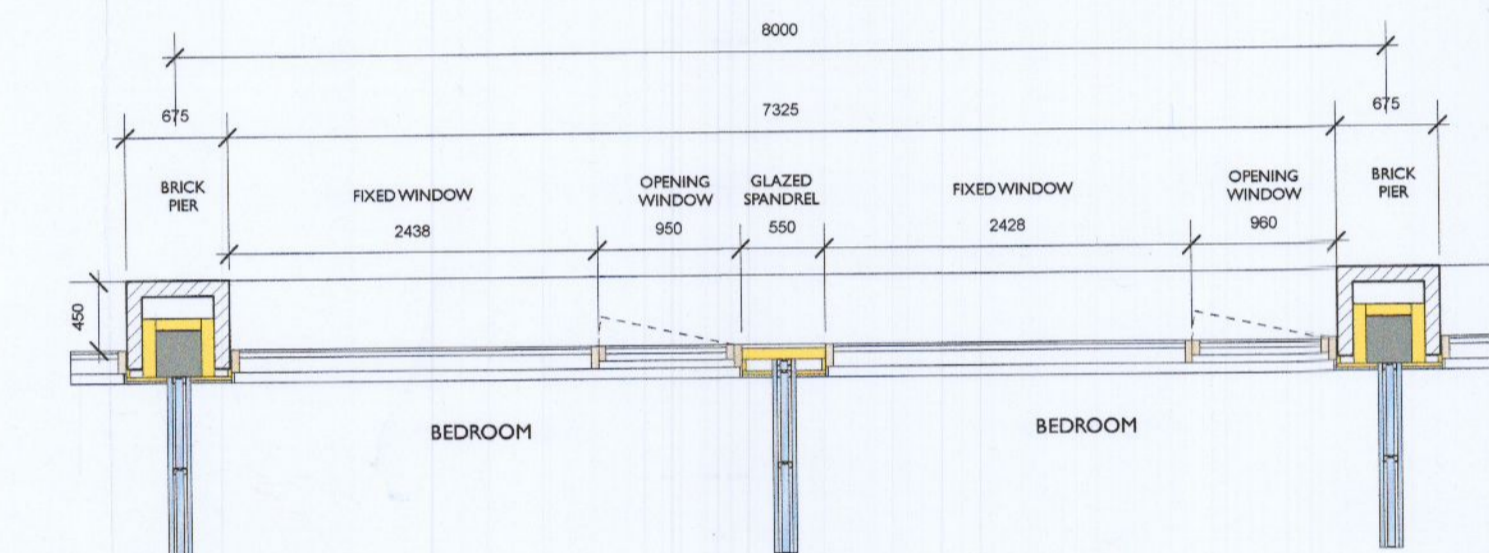

PLAN AT LEVEL 3:

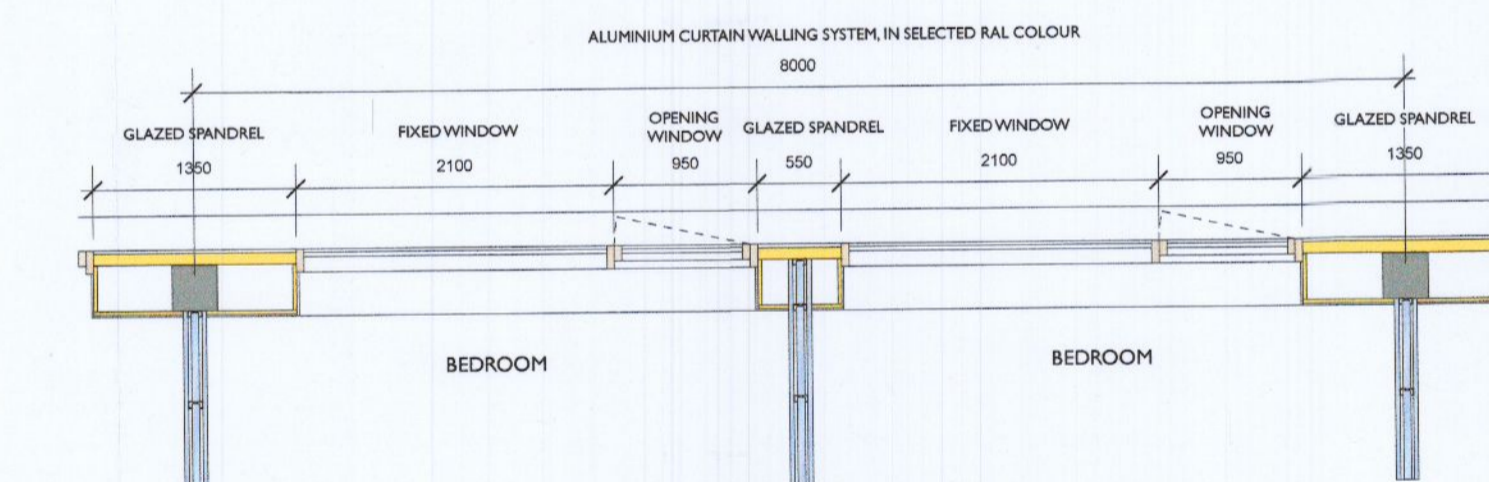

PLAN AT LEVEL 1-5:

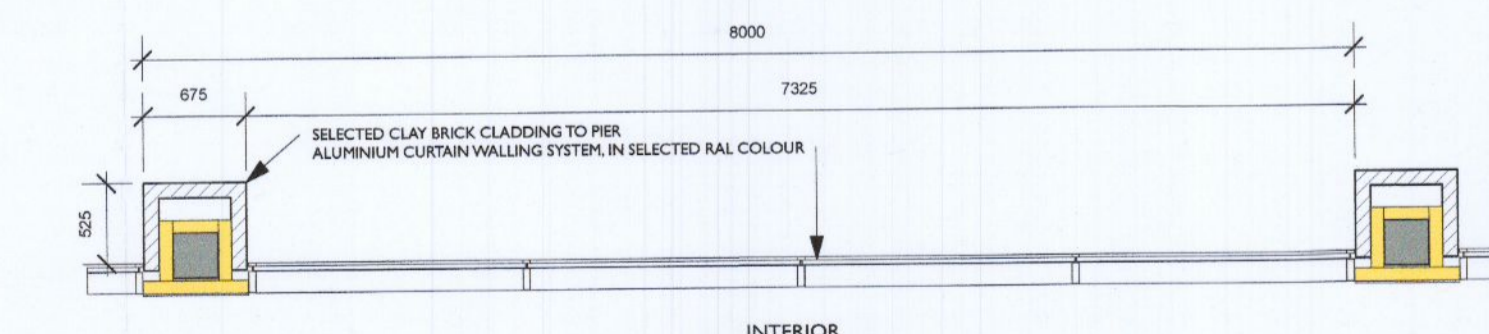

PLAN AT LEVEL 0:

PLANNING DRAWING: 18.11.2022

REV	DATE	DESCRIPTION

PROJECT SITE D, LIFFEY VALLEY, DUBLIN 22.

TITLE PLANNING DRAWING; FACADE STUDY

CLIENT WINMAR DEVELOPMENTS ULC.

EMD Architects
 107 Ludford Road, Ballinteer, Dublin 16, Ireland
 p. +353 1 2987948 f. +353 1 2960811 e. info@emdashitects.com

SCALE	DATE	DRG. No.
1:50@A1	Nov. 2022	P - 25