




01 Site Plan
Scale 1:500

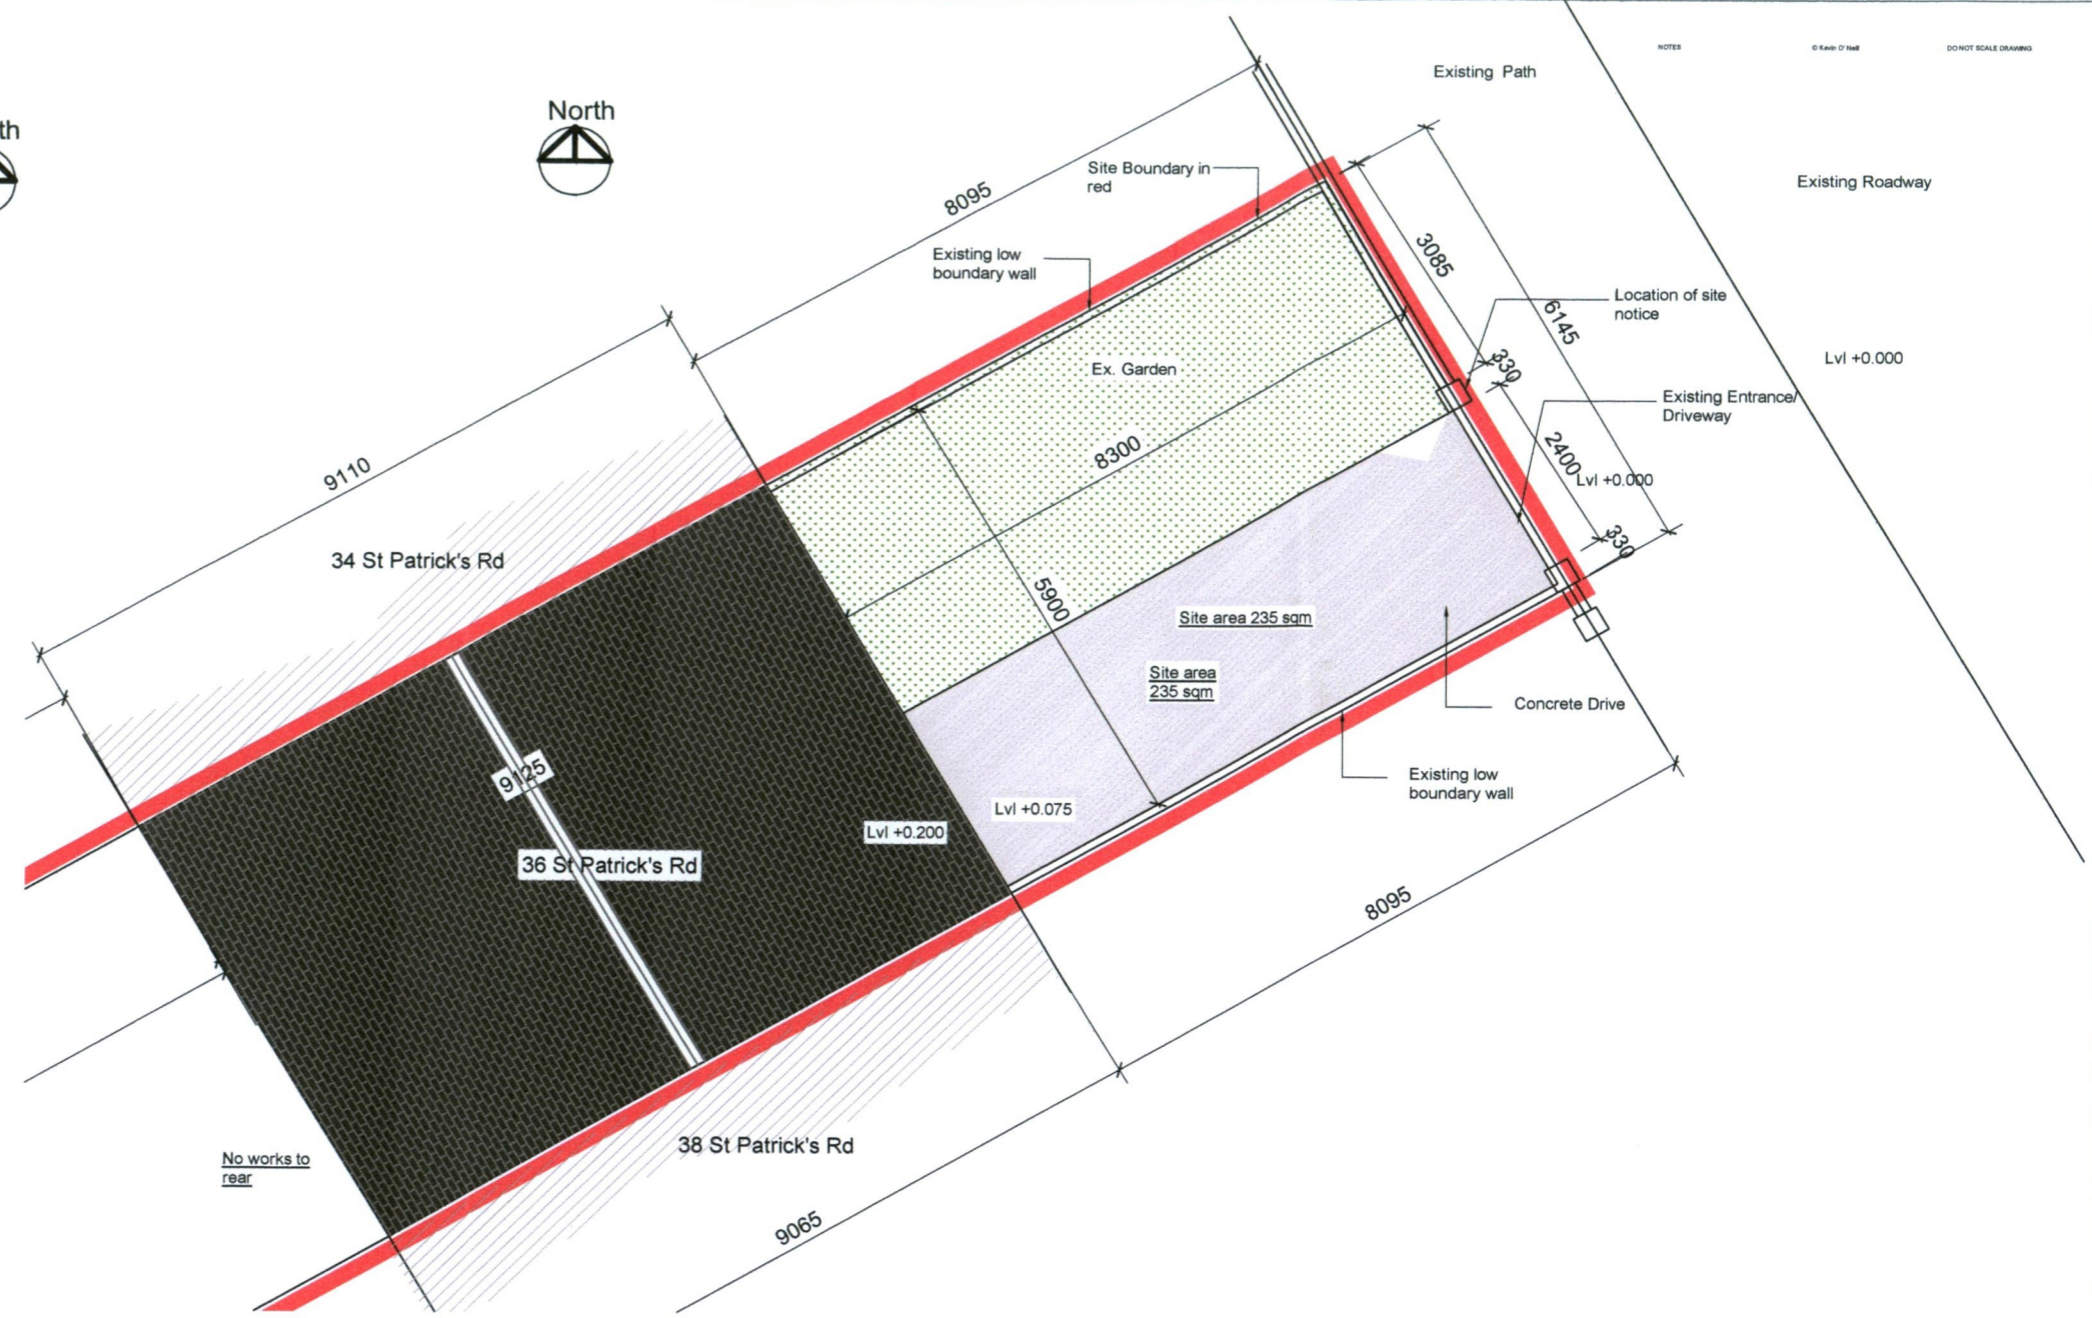

03 Front Garden Plan - Existing
Scale 1:100

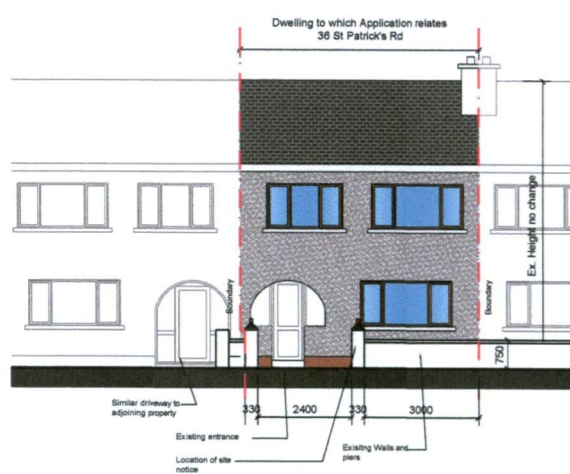

02 Existing Contiguous Elevation
Scale 1:200

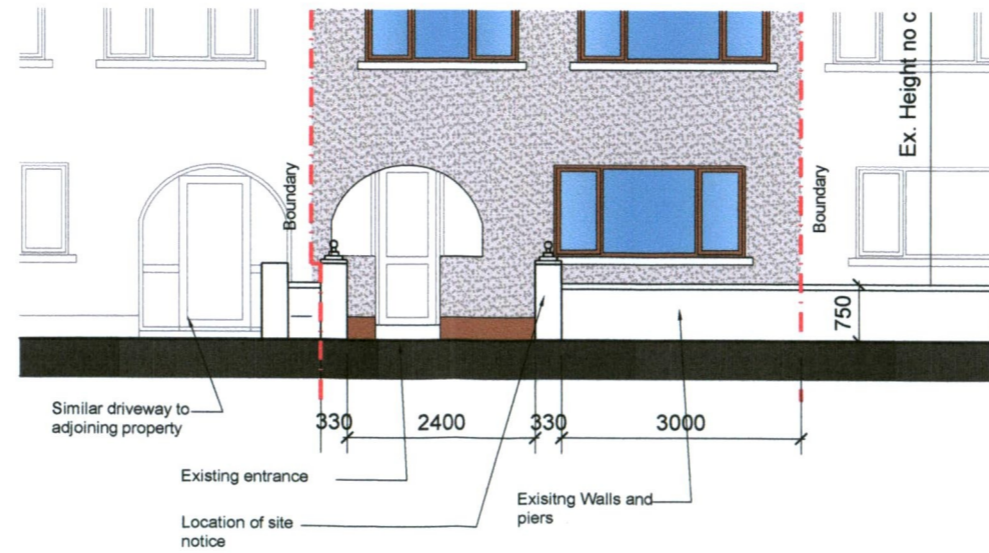

04 Existing Front Elevation
Scale 1:100

NOTES © KAND O'NEIL DONOT SCALE DRAWING


REV.	DATE	N/A	DRAWN	KON	CHECK	N/A
KEY PLAN						



Kevin O'Neill B.Sc. (Hons) Arch. Tech., Dip.F.M. kevinoneill1964@yahoo.ie

cornahilt design studio.

Cornahilt Lodge Barn, The Grove, Ballymeeduff, Co. Carlow
CLIENT
Siobhra & William Disdale
PROJECT
36 St Patrick's Rd,
Dublin 12, D12 A2K3
TITLE
Site Plan - Elevations
Existing
DRAWING NO
001
SCALE @ A3
1:500/200/100
PROJECT NO
2216
REV
-

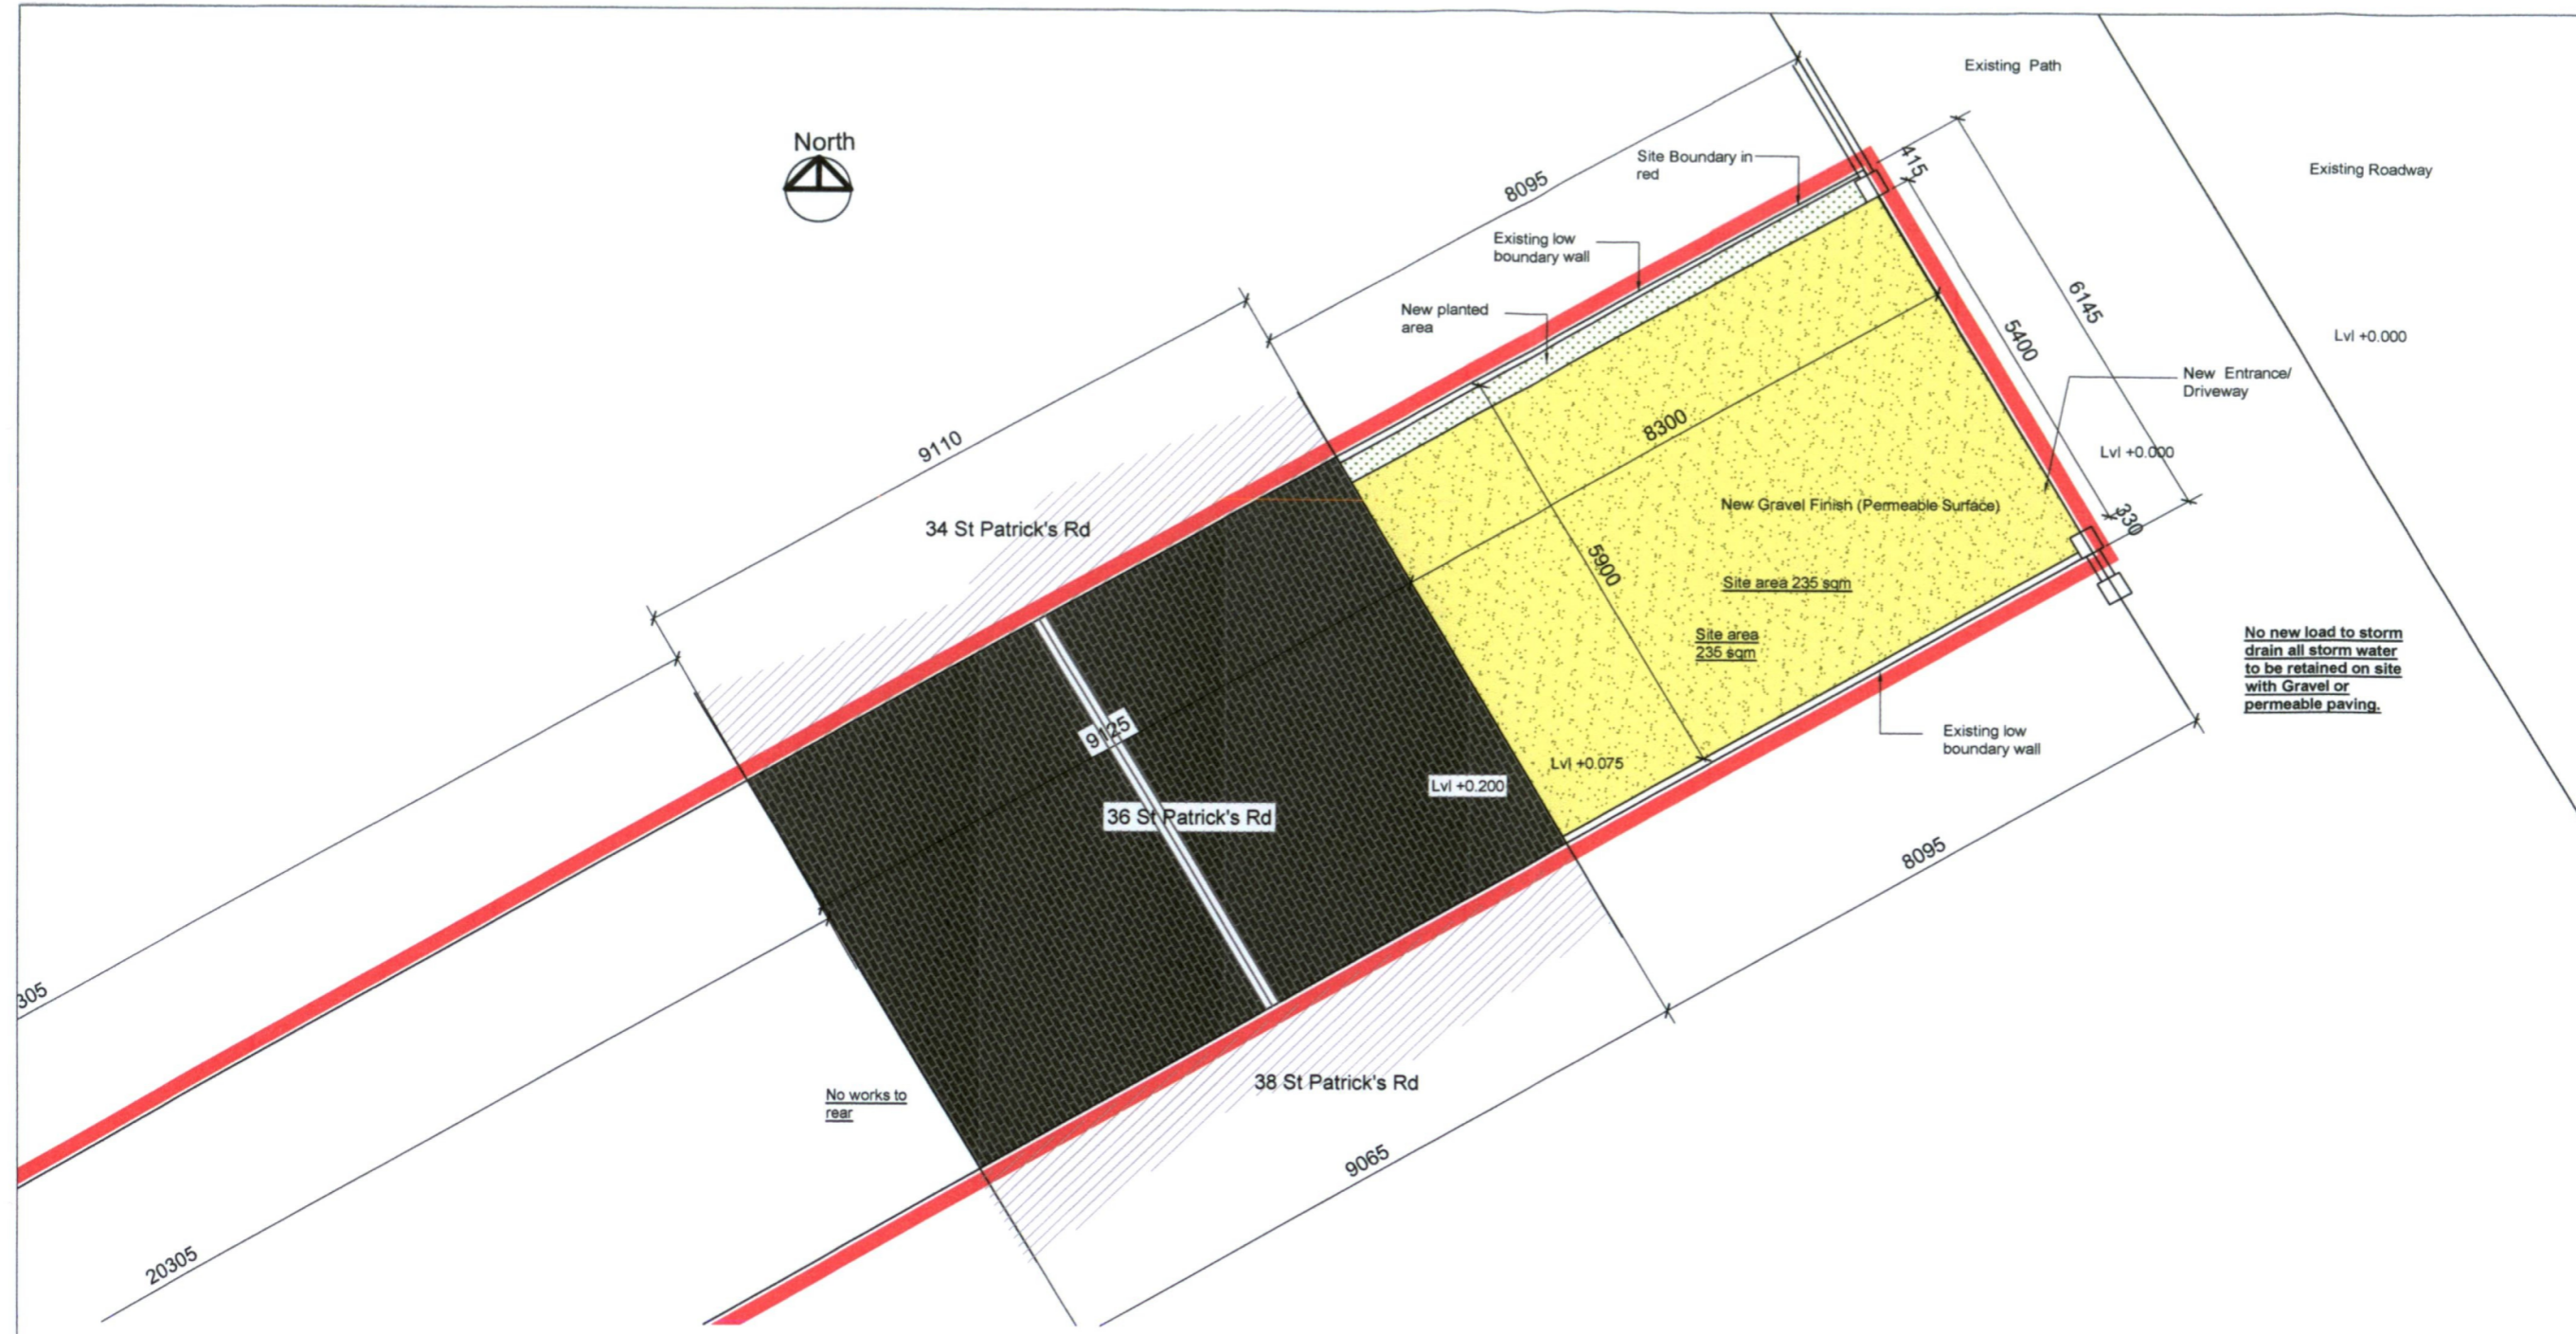


No new load to storm drain all storm water to be retained on site with Gravel or permeable paving.

01 Front Garden Plan - Proposed Scale 1:100




02 Proposed Contiguous Elevation Scale 1:200

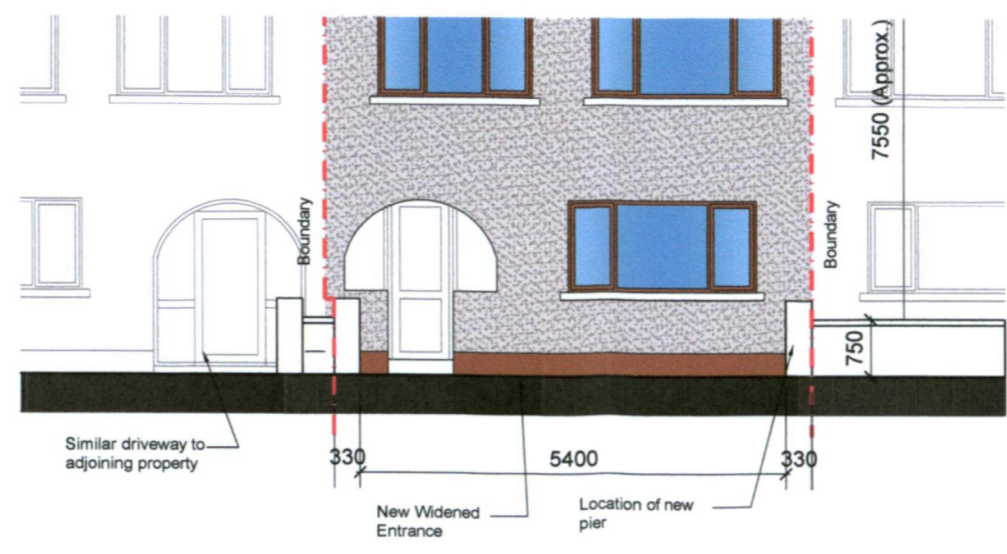

03 Proposed Front Elevation Scale 1:100

REV.	DATE	N/A	DRAWN	KON	CHECK	N/A
KEY PLAN						

 

Kevin O'Neil B.Sc. (Hons) Arch. Tech., Dip.P.M. kevinoneil1984@yahoo.ie



CLIENT
Siobhra & William Disdale
PROJECT
36 St Patrick's Rd,
Dublin 12, D12 A2K3
TITLE
Plan - Elevations
Proposed
DRAWING NO
002
SCALE @ A3
1:200/100
PROJECT NO
2216
REV
-