



**LEGEND**

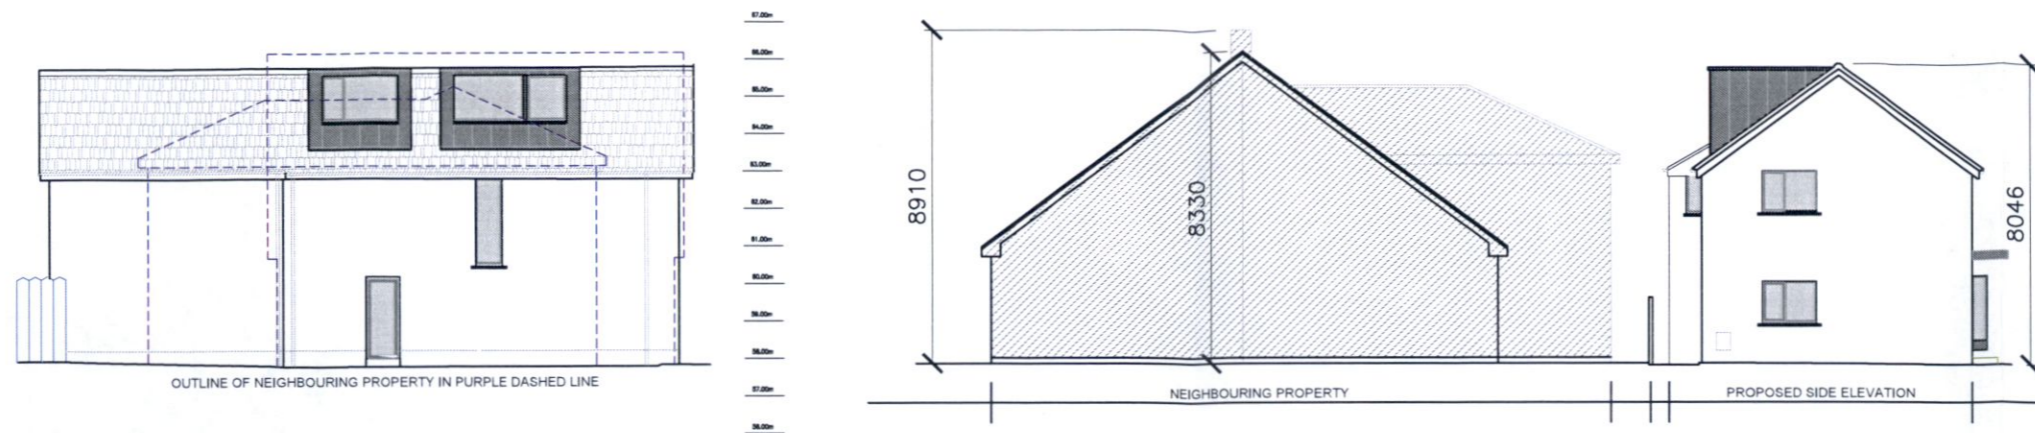


**2 VIEW A SHOWING NEIGHBOURS PROPERTY**  
 SCALE 1/200 @ A3

**3 VIEW B SHOWING NEIGHBOURING PROPERTY**  
 SCALE 1/200 @ A3

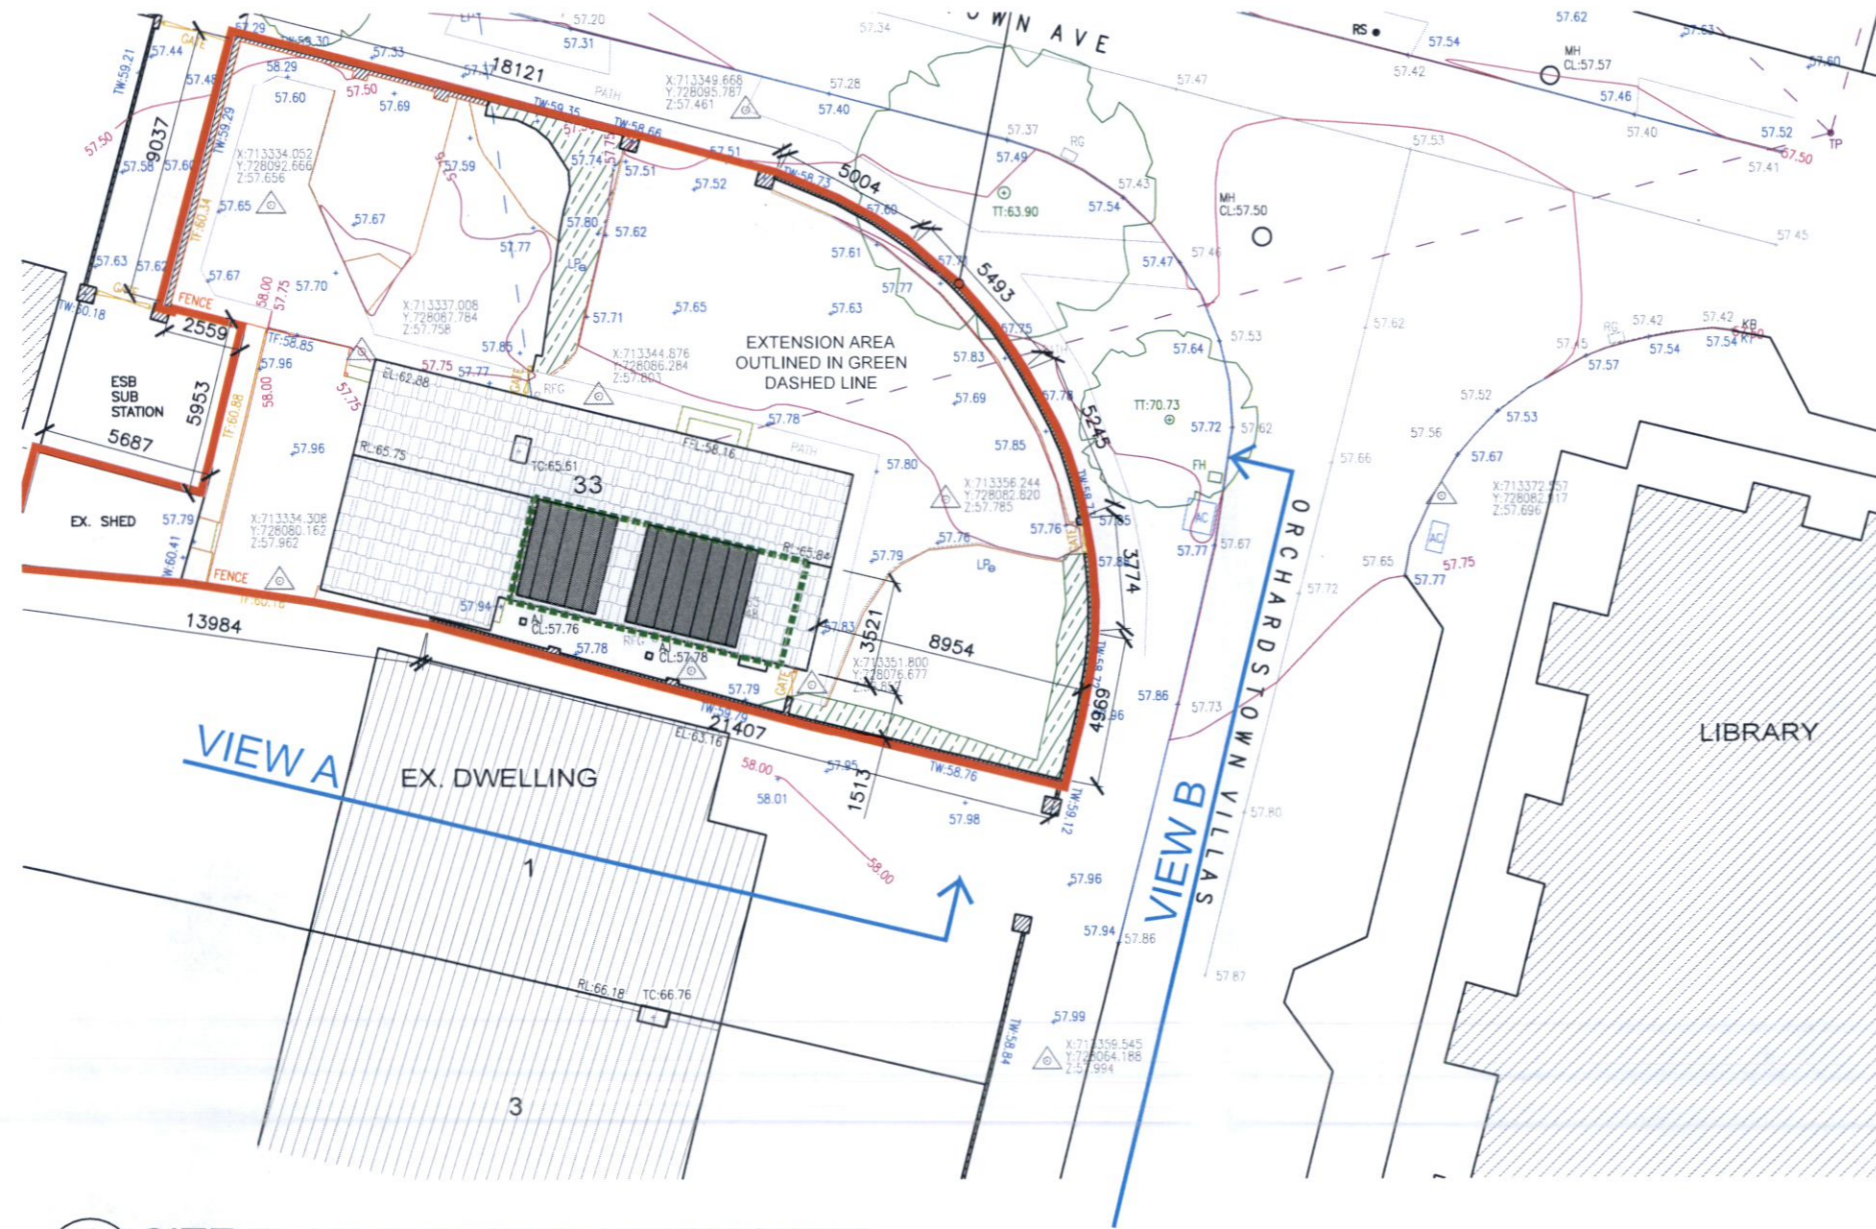

**1 SITE PLAN SHOWING VIEWPOINTS**  
 SCALE 1/250 @ A3

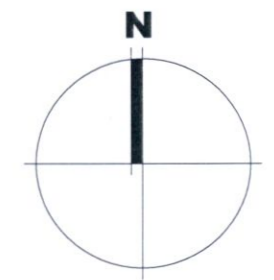

**RFI ISSUE**  
 DATE: 10.01.2023

Rev	Date	By	Check	Stage
A	10-01-2023	JN	RFI	
		INL	Revision	

Drawn By:	JN	Checked:	AMcC
Scale:	Date:	Stage:	
Scale as noted	10.01.2023	RFI	

**MosArt**  
 ARCHITECTURE LANDSCAPE URBAN DESIGN

Wicklow County Campus  
 Clermont House  
 Rathnew, Co. Wicklow  
 Ireland  
 A67 1366  
 Tel: +353 (0) 404 56 777  
 Email: info@mosart.ie  
 Web: www.mosart.ie

Job Title:  
 RETROFIT & EXT. AT 33 ORCHARDSTOWN AVE,  
 RATHFARNHAM, DUBLIN.

Client:  
 PIA WARD & DAVID PHELAN

Drawing:  
 PROPOSED ELEVATIONS IN CONTEXT

Job No:	Drawing No:	Revision:
798-3	P.06	A